


CONTRACT NO. 98950

F.A. RTE.	SECTION	COUNTY	TOTAL SHEETS	SHEET NO.
*	**	WILLIAMSON	917	665

STA.	TO STA.
FED. ROAD DIST. NO.	ILLINOIS FED. AID PROJECT

* I-57, & OLD IL 13 (FAU 9629)
 ** (X1-6-2)VB-2,(X1-6)HBK-2


PROJECT ENDS
 STA. 785+23
 BITUMINOUS SURFACE REMOVAL-BUTT JOINT

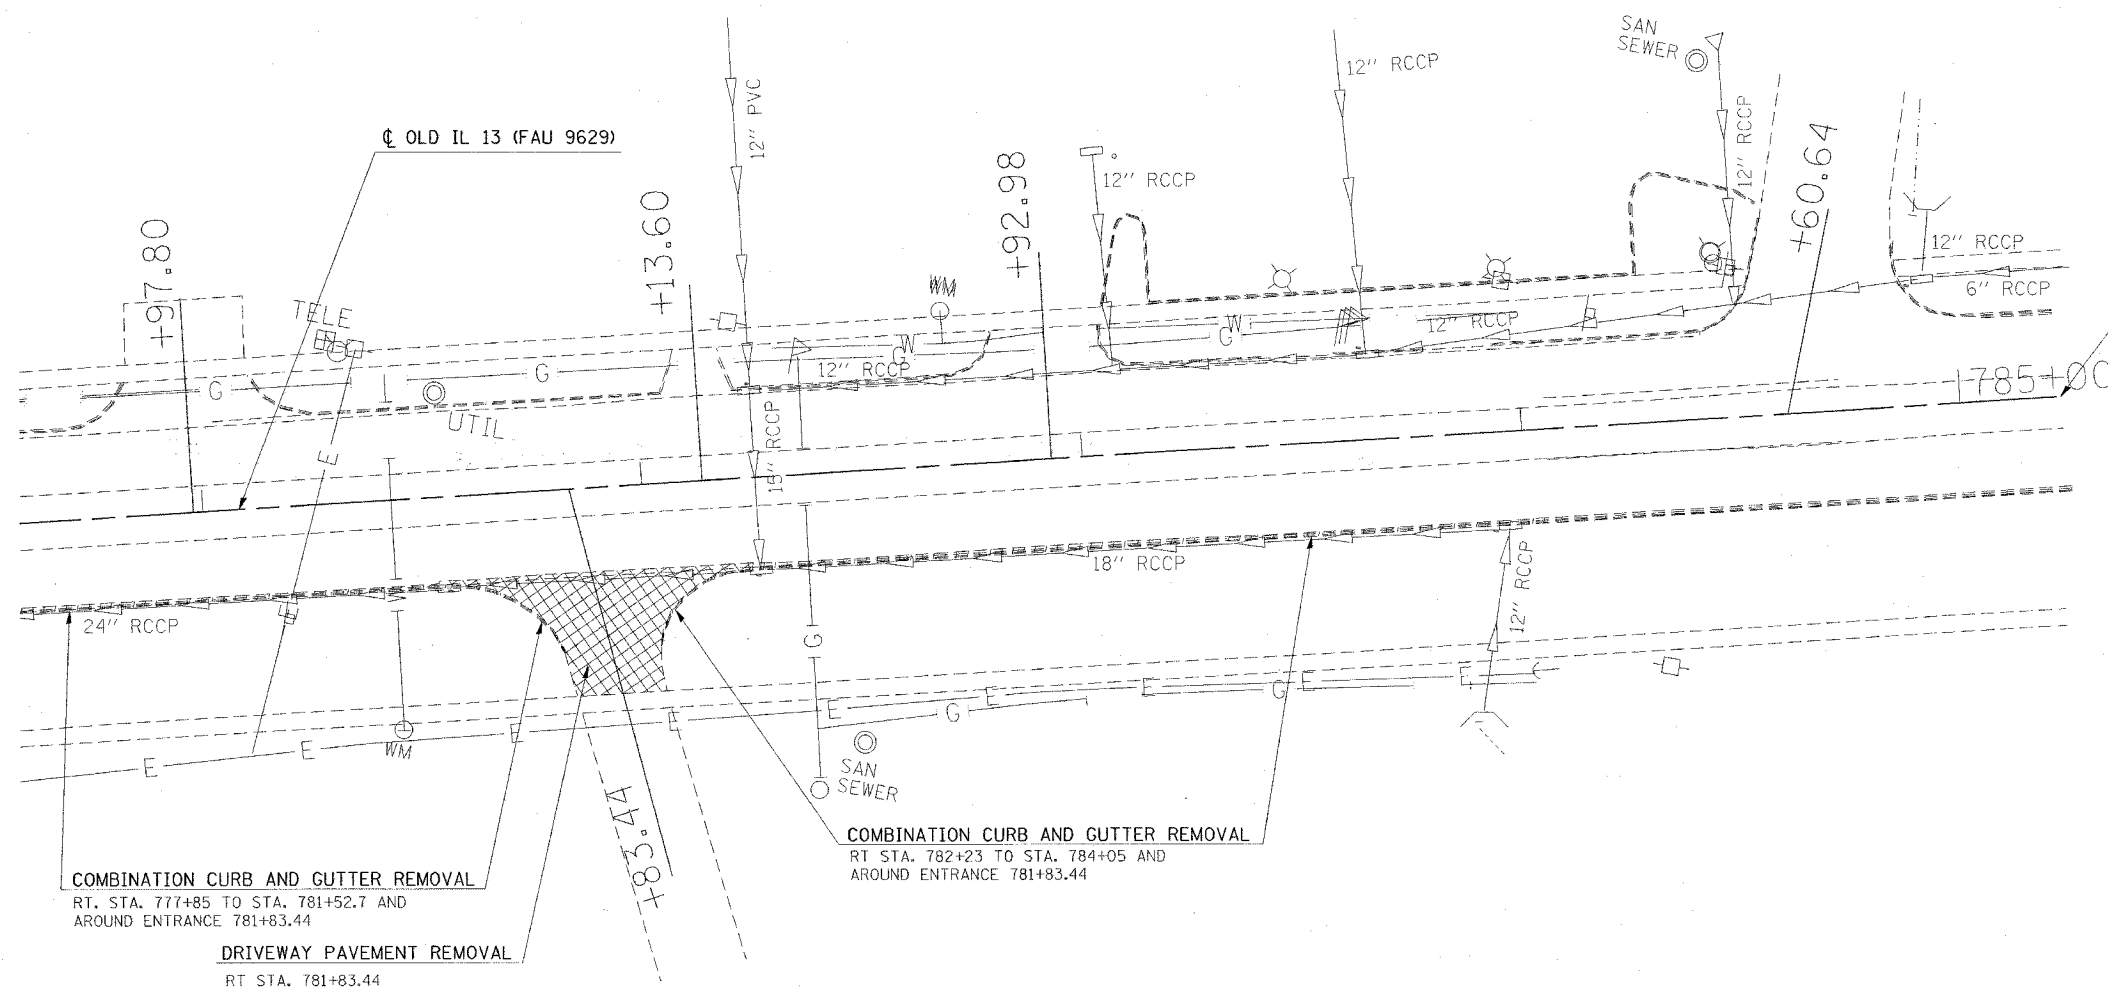

COMBINATION CURB AND GUTTER REMOVAL
 RT. STA. 777+85 TO STA. 781+52.7 AND
 AROUND ENTRANCE 781+83.44

DRIVEWAY PAVEMENT REMOVAL
 RT. STA. 781+83.44

COMBINATION CURB AND GUTTER REMOVAL
 RT STA. 782+23 TO STA. 784+05 AND
 AROUND ENTRANCE 781+83.44

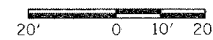

REVISIONS	
NAME	DATE

ILLINOIS DEPARTMENT OF TRANSPORTATION
OLD IL 13 REMOVAL SHEET
STA. 781+00 TO STA. 785+00

SCALE: VERT. 20'
 HORIZ. 1" = 20'
 DATE

DRAWN BY CNH
 CHECKED BY

PLOT DATE = 11/21/2006
 FILE NAME = c:\p\projects\9822802\old13\old13.dgn
 PLOT SCALE = 20.0000 / IN.
 USER NAME = harsdn