


F.A. RTE.	SECTION	COUNTY	TOTAL SHEETS	SHEET NO.
*	**	WILLIAMSON	917	671

STA. TO STA.
 FED. ROAD DIST. NO. ILLINOIS FED. AID PROJECT
 * I-57, & OLD IL 13 (FAU 9629)
 ** (X1-6-2)VB-2, (X1-6)HBK-2

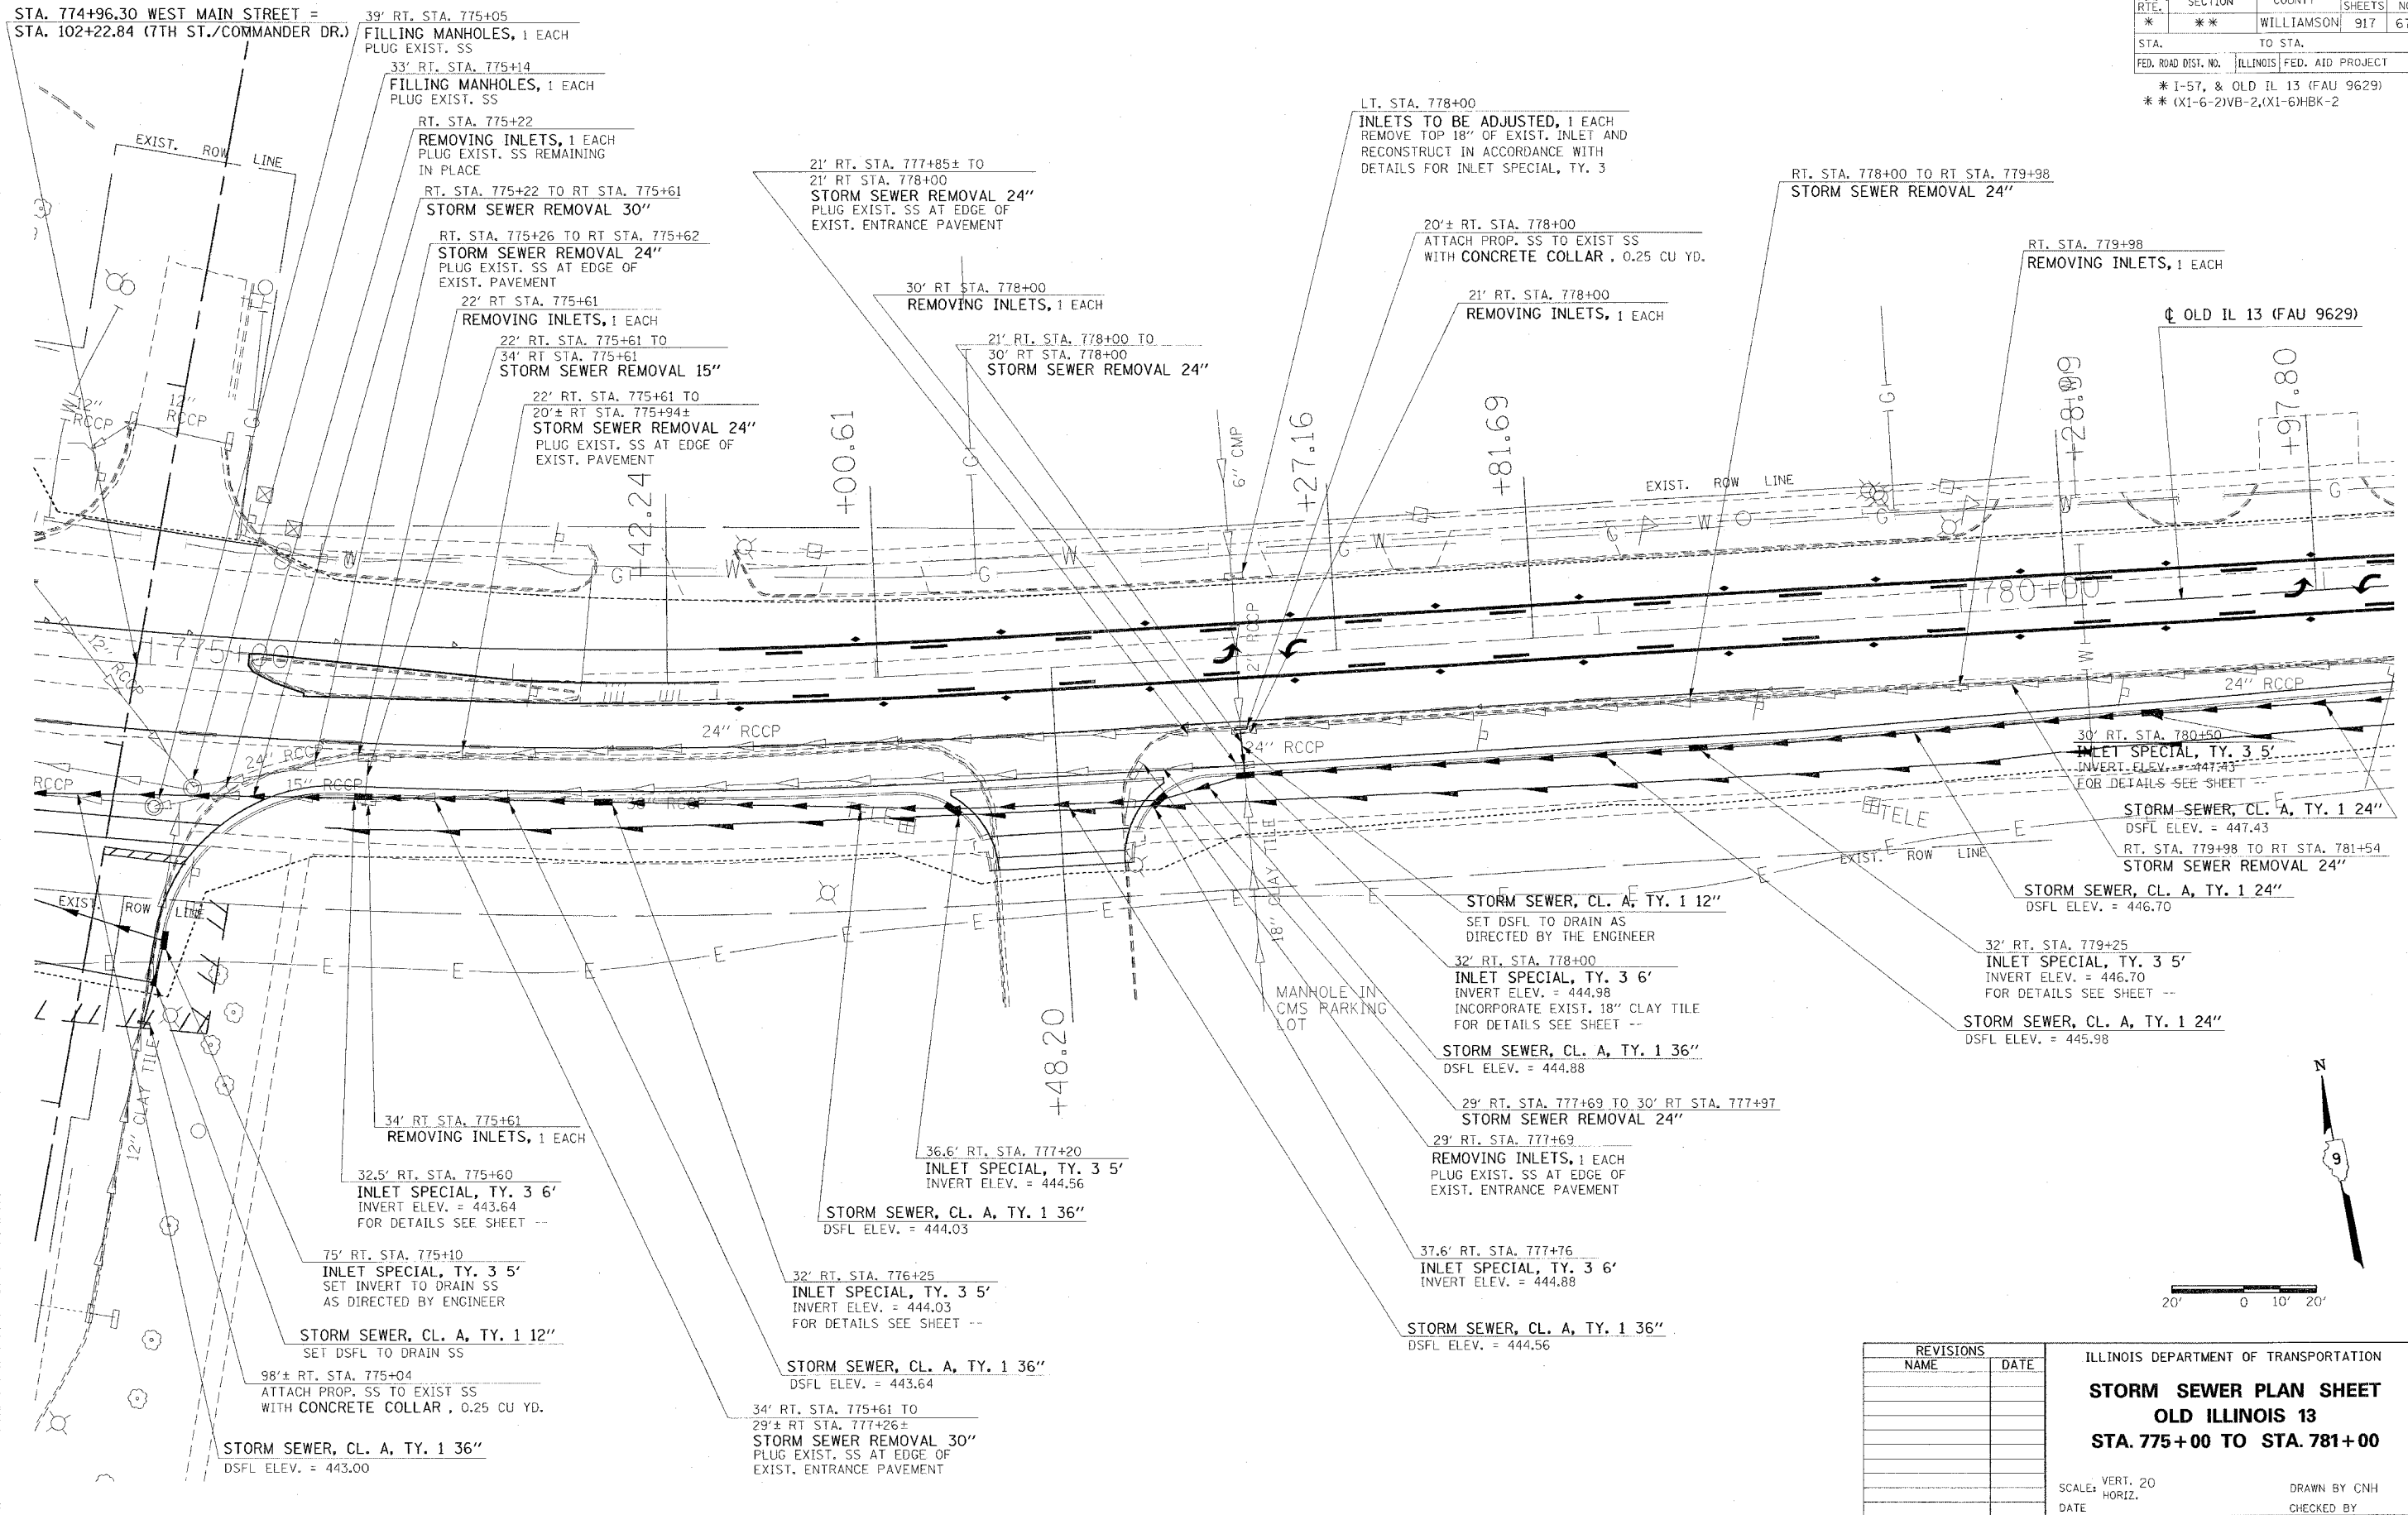

PLOT DATE = 11/21/2009
 PLOT SCALE = 20' = 1" IN.
 USER NAME = headen

REVISIONS	
NAME	DATE

ILLINOIS DEPARTMENT OF TRANSPORTATION
STORM SEWER PLAN SHEET
OLD ILLINOIS 13
STA. 775+00 TO STA. 781+00

SCALE: VERT. 20'
 HORIZ. 1" = 20'
 DATE
 DRAWN BY CNH
 CHECKED BY

