



F.A. RTE.	SECTION	COUNTY	TOTAL SHEETS	SHEET NO.
*	**	WILLIAMSON	917	672
STA. TO STA.				
FED. ROAD DIST. NO. ILLINOIS FED. AID PROJECT				
* I-57, & OLD IL 13 (FAU 9629)				
** (X1-6-2)VB-2,(X1-6)HBK-2				

PLAN
 SURVEYED
 NOTE BOOK
 NO.
 DATE
 BY

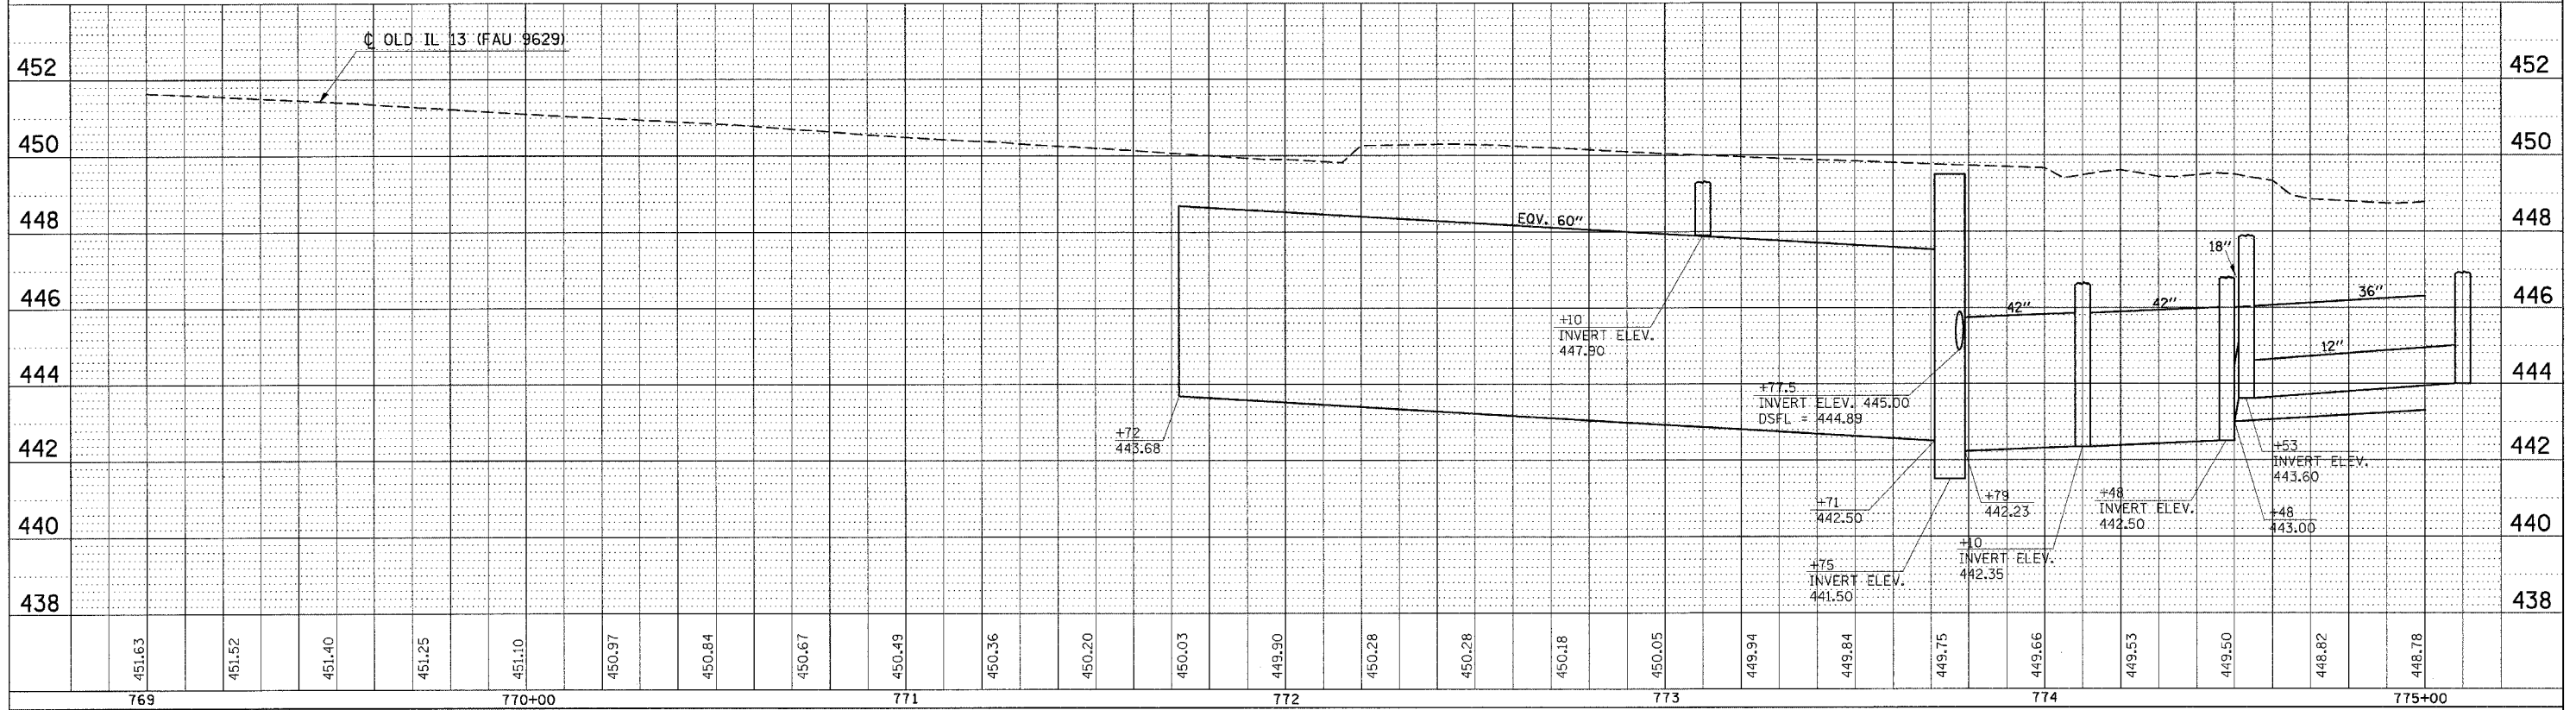

PROFILE
 SURVEYED
 NOTE BOOK
 NO.
 DATE
 BY

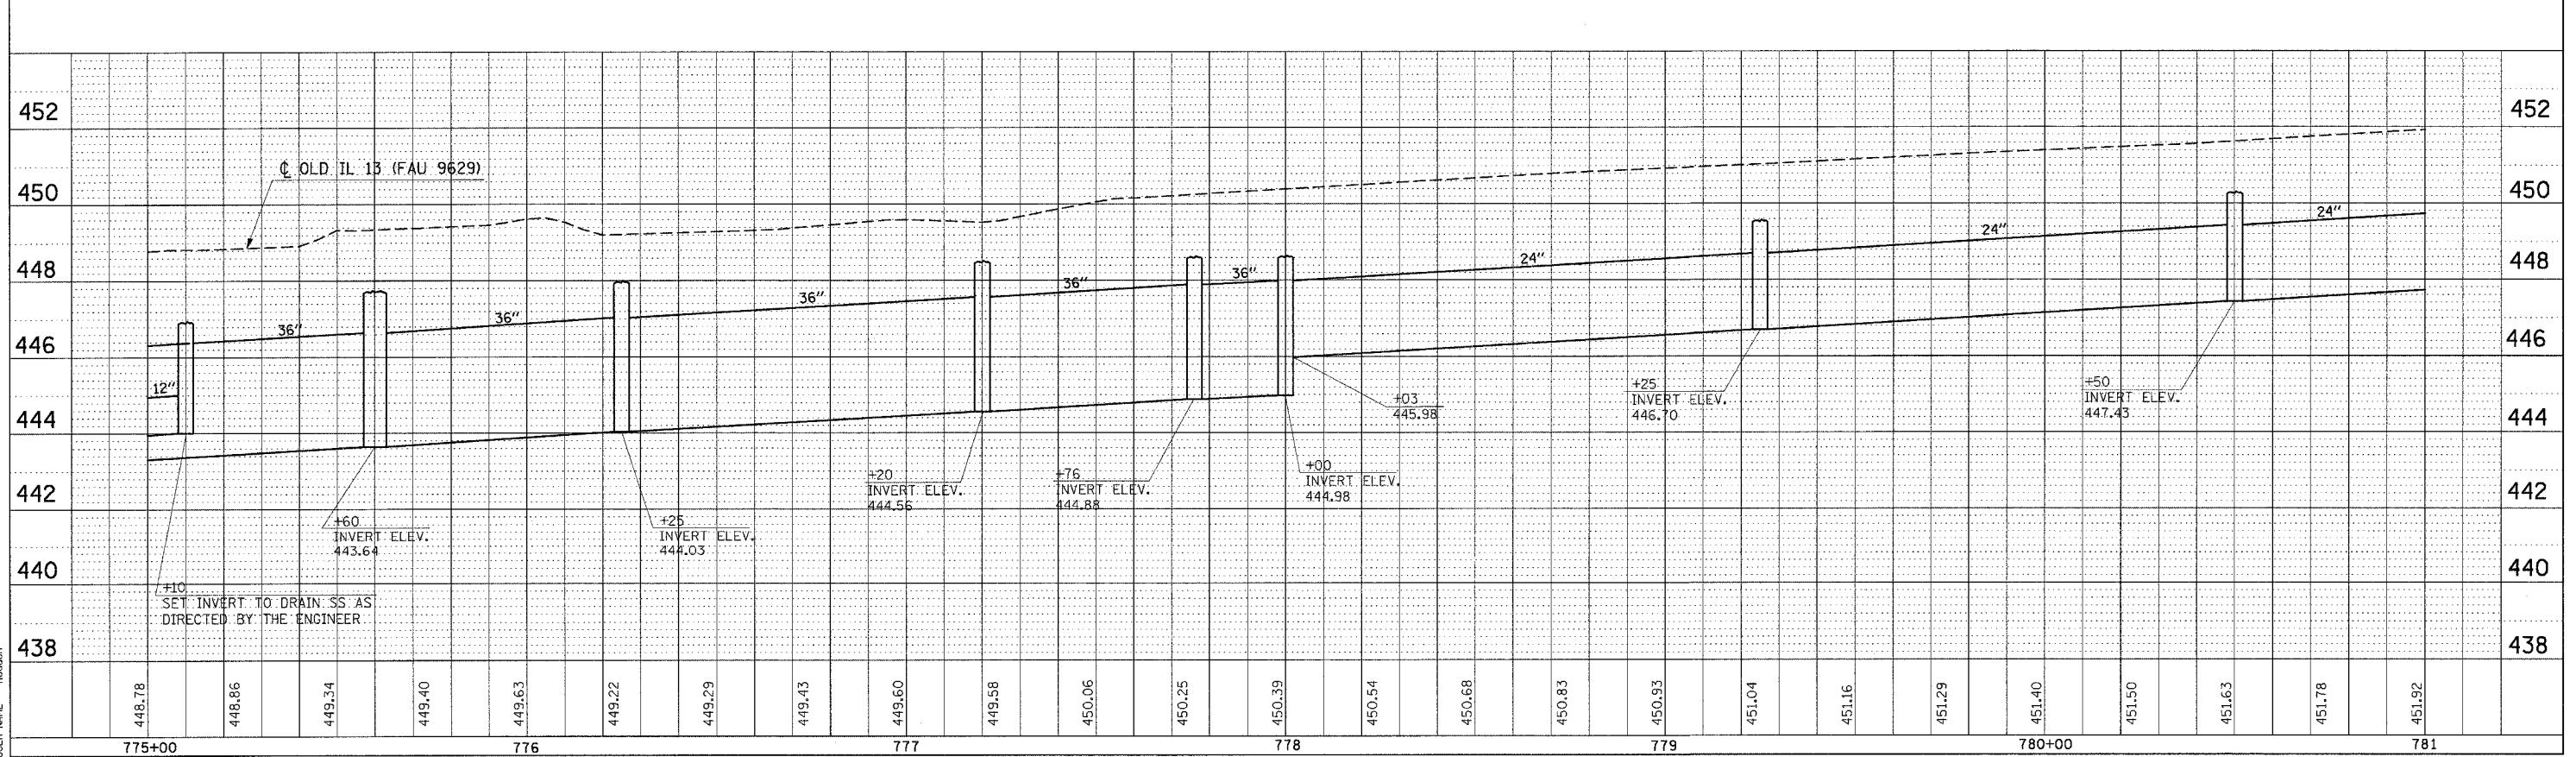

PLOT DATE = 11/22/2006
 FILE NAME = c:\p\projects\98950\old\13\old\ss\pdp.dgn
 USER NAME = jhanson