

F.A. RTE.	SECTION	COUNTY	TOTAL SHEETS	SHEET NO.
*	**	WILLIAMSON	917	697
STA. 769+00.0000 TO STA. 769+75.0000				
FED. ROAD DIST. NO. ILLINOIS FED. AID PROJECT				
* 1-57, & OLD. IL. 13 (FAU 9629)				
** IX1-6-21VB-2, XI-61HBK-2				

FINAL SURVEY NOTE BOOK NO. _____

BY _____ DATE _____

SURVEYED _____

TEMPLATE _____

AREAS CHECKED _____

ORIGINAL SURVEY NOTE BOOK NO. _____


BY _____ DATE _____

SURVEYED _____

TEMPLATE _____

AREAS CHECKED _____

PLOT DATE = 01/25/2005
 FILE NAME = s:\projects\98950\old13\old13.dwg
 PLOT SCALE = 5.0000' / 1" /
 USER NAME = lavenderba

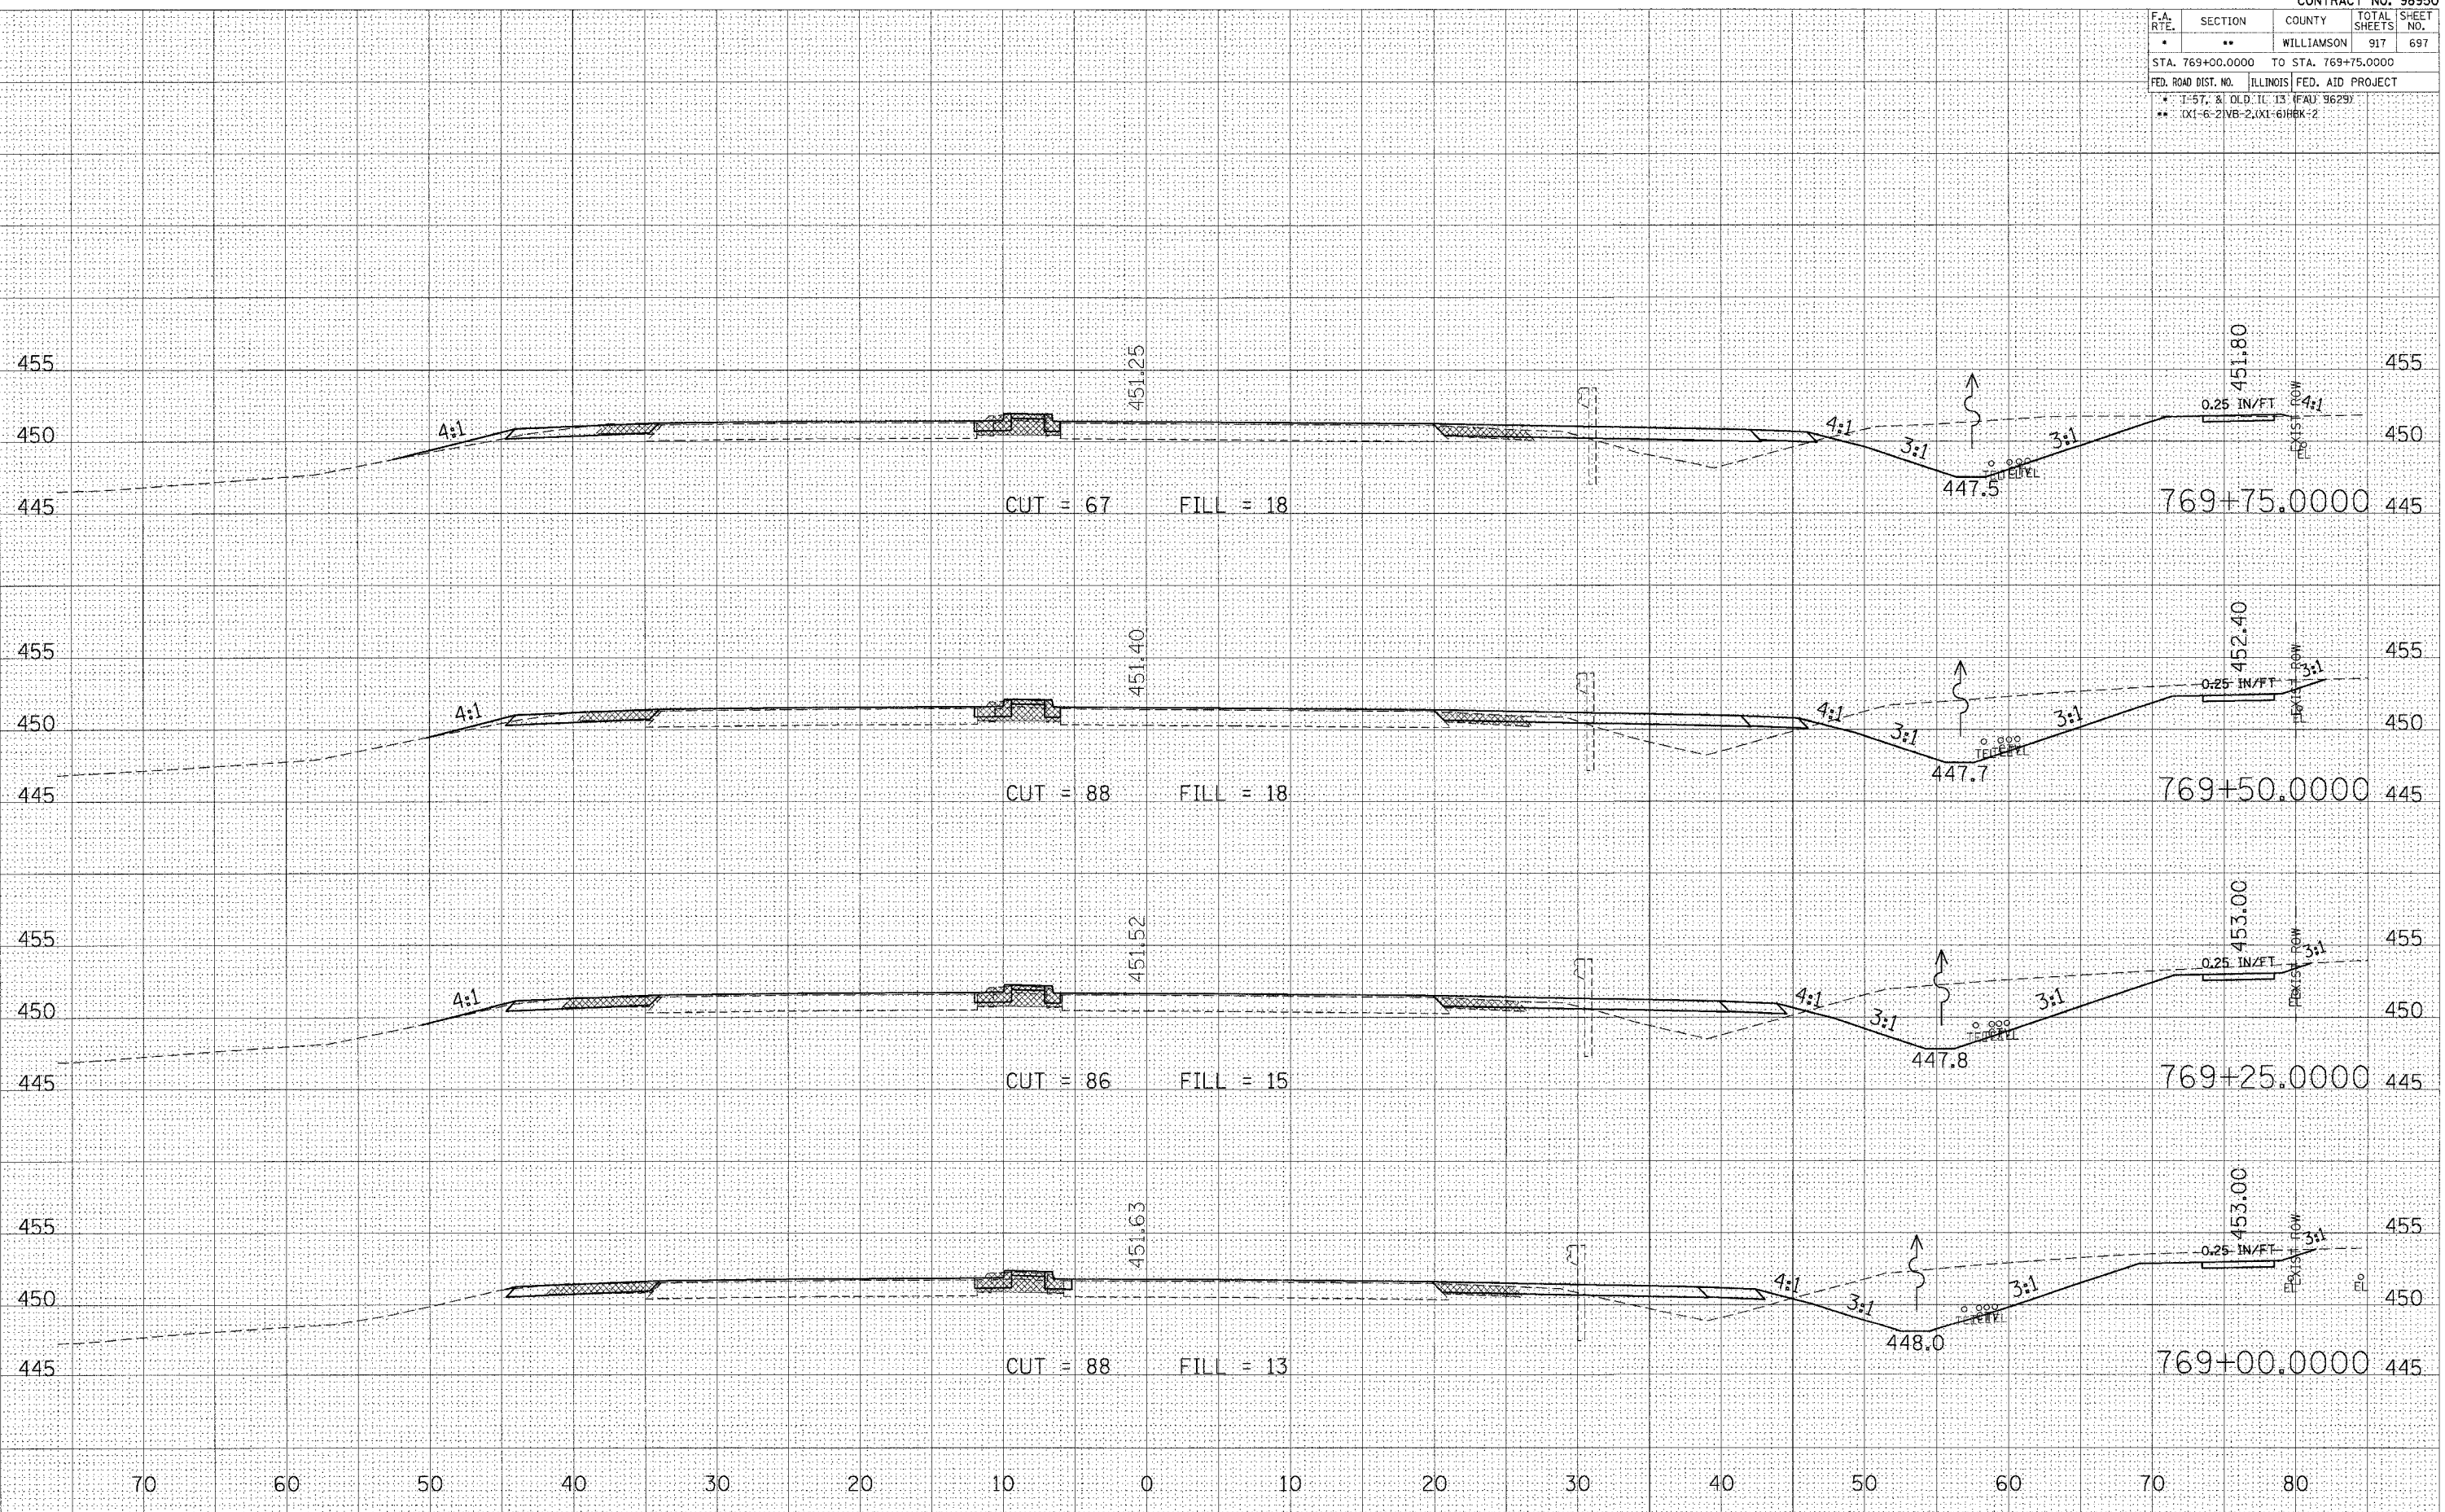

STA 769+00.0000 TO STA 769+75.0000 OLD 13