


F.A. RTE.	SECTION	COUNTY	TOTAL SHEETS	SHEET NO.
*	**	WILLIAMSON	917	698
STA. 770+00.0000 TO STA. 770+75.0000				
FED. ROAD DIST. NO. ILLINOIS FED. AID PROJECT				
* 1-57, & OLD IL. 13 (FAL 9629)				
** (X1-6-2)VB-2(X1-6)HBK-2				

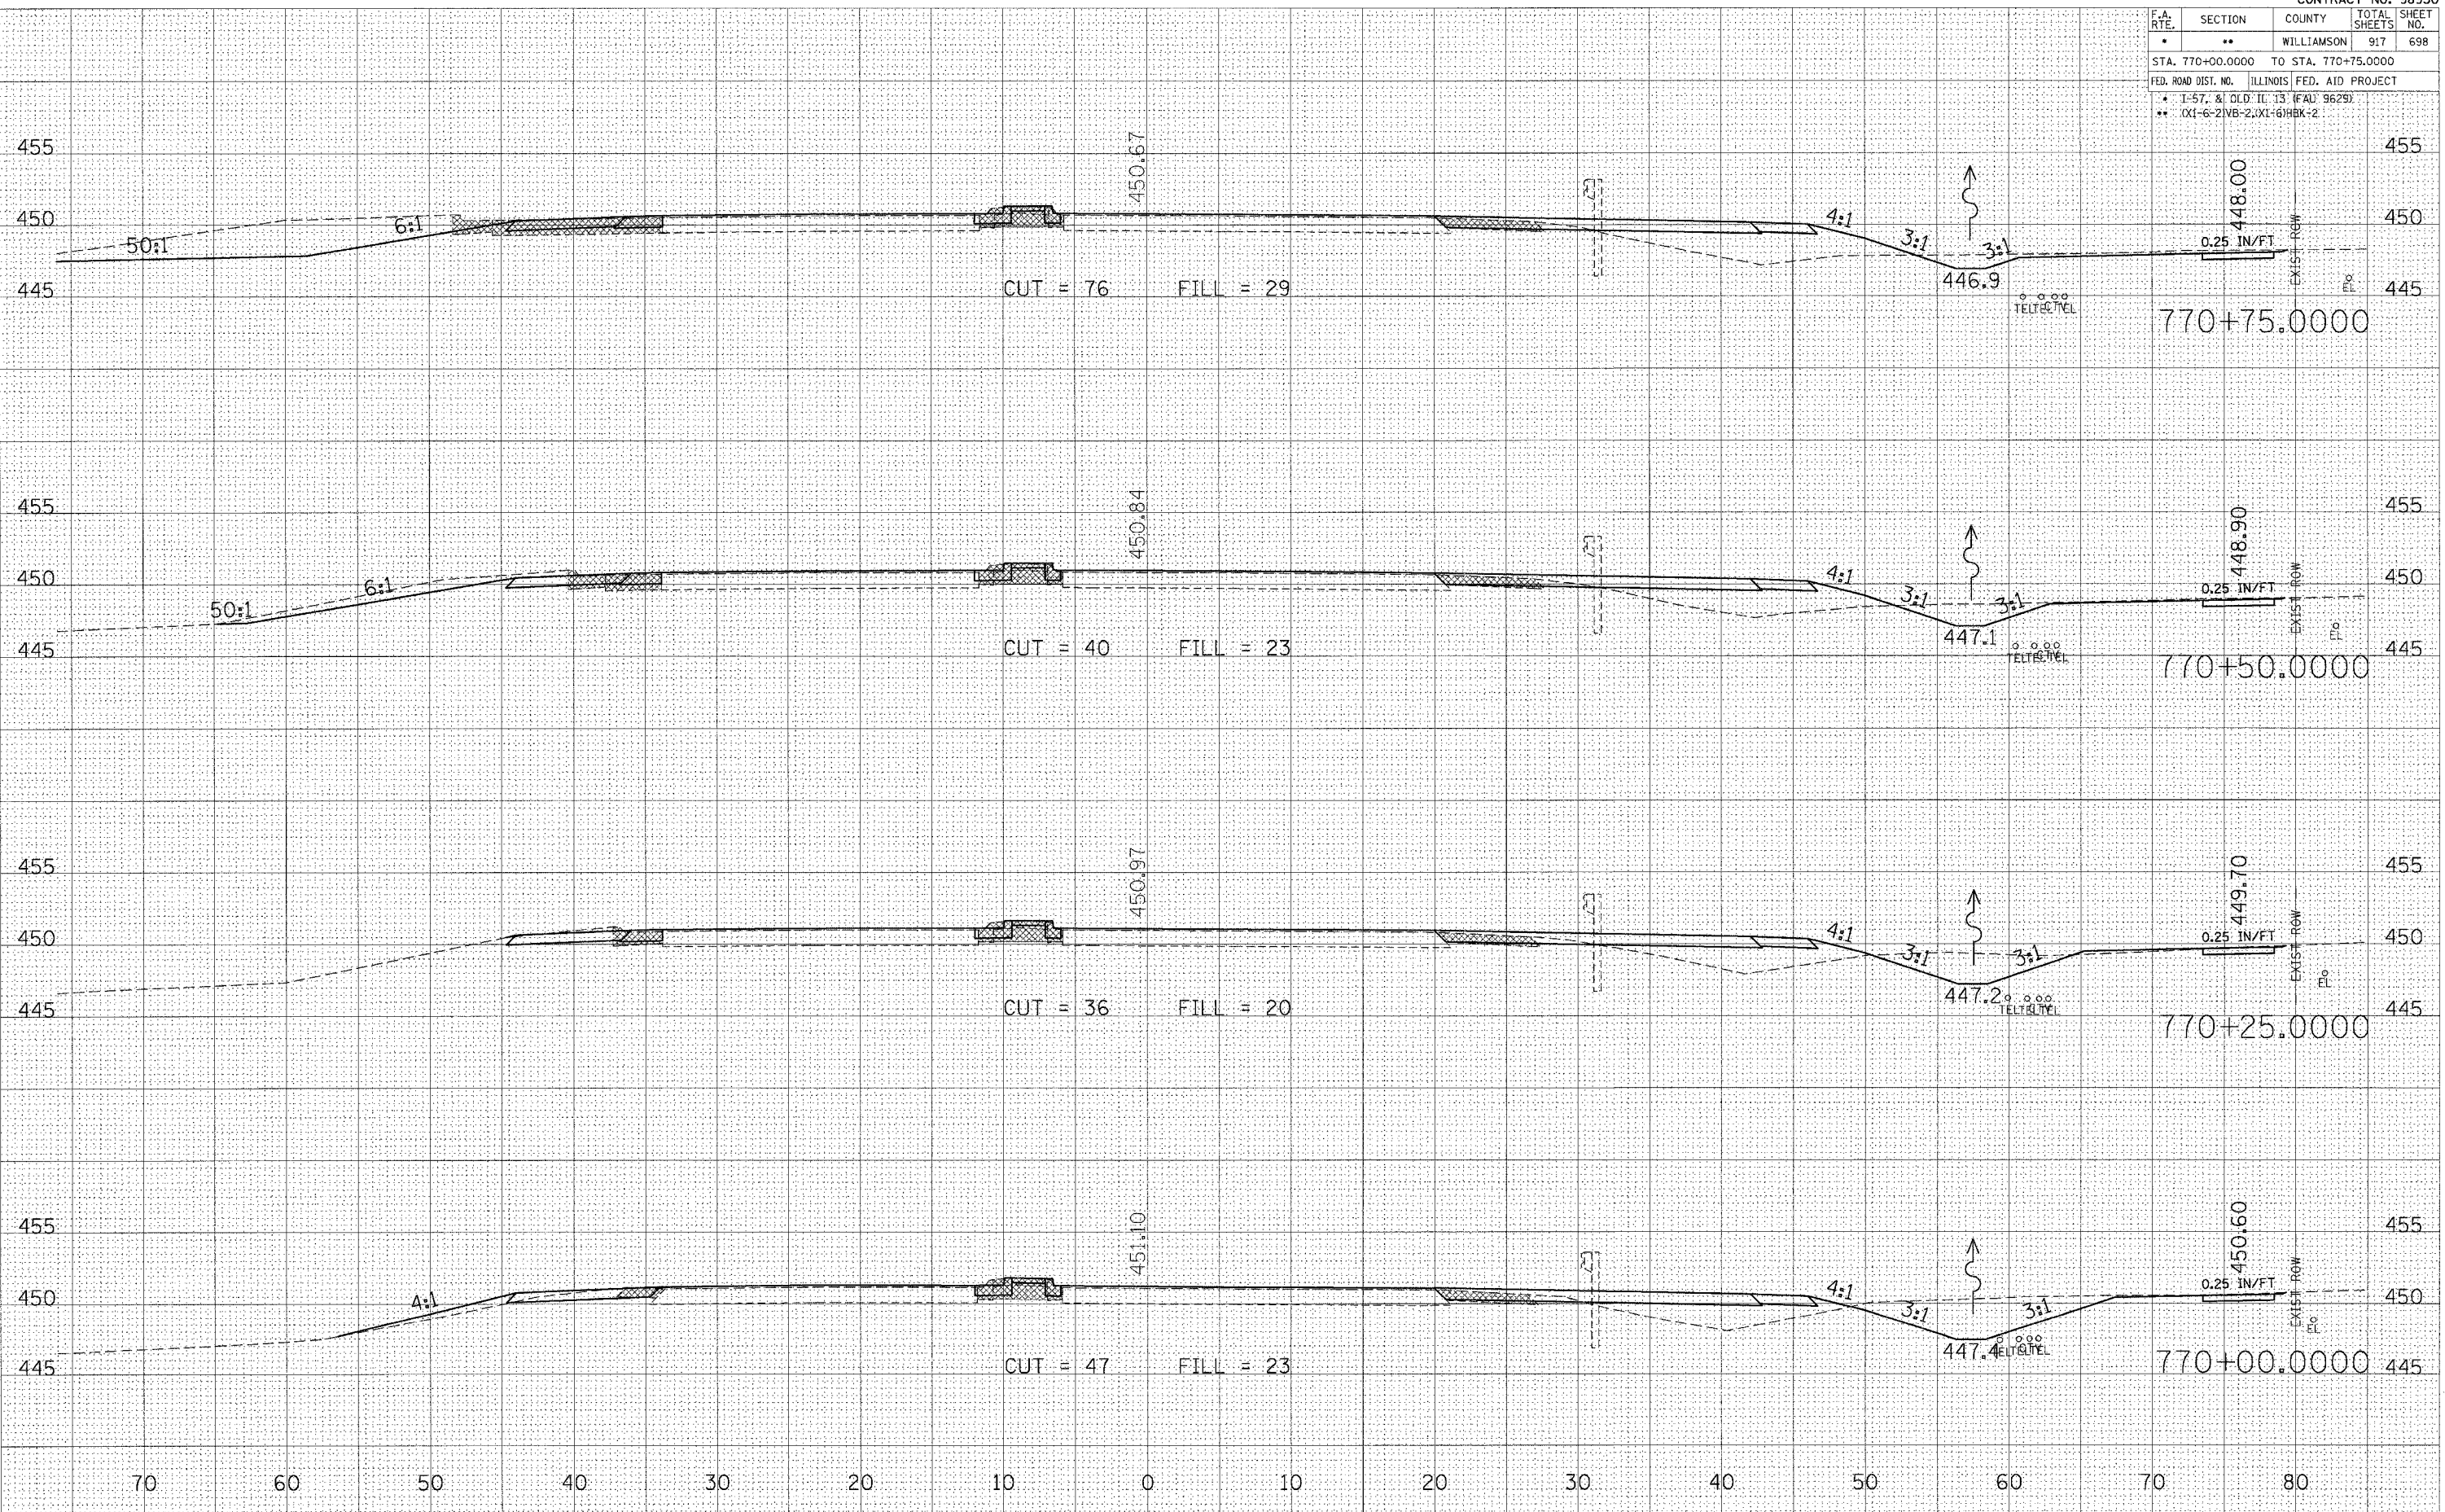

STA 770+00.0000 TO STA 770+75.0000 OLD 13

FINAL SURVEY BY DATE  
 SURVEYED BY DATE  
 TEMPLATE NO.  
 AREAS CHECKED

ORIGINAL SURVEY BY DATE  
 SURVEYED BY DATE  
 TEMPLATE NO.  
 AREAS CHECKED

PLOT DATE = 10/25/2006  
 FILE NAME = c:\projects\1102282\old13\old13.dwg  
 PLOT SCALE = 1/8" = 1'-0"  
 USER NAME = lavenderbb