


F.A. RTE.	SECTION	COUNTY	TOTAL SHEETS	SHEET NO.
*	**	WILLIAMSON	917	701
STA. 772+35.2666 TO STA. 772+75.0000		ILLINOIS FED. AID PROJECT		
FED. ROAD DIST. NO.		ILLINOIS FED. AID PROJECT		
* 1-57, & OLD IL. 13 (FAU 9629)				
** IX1-6-21VB-2, IX1-61HBK-2				

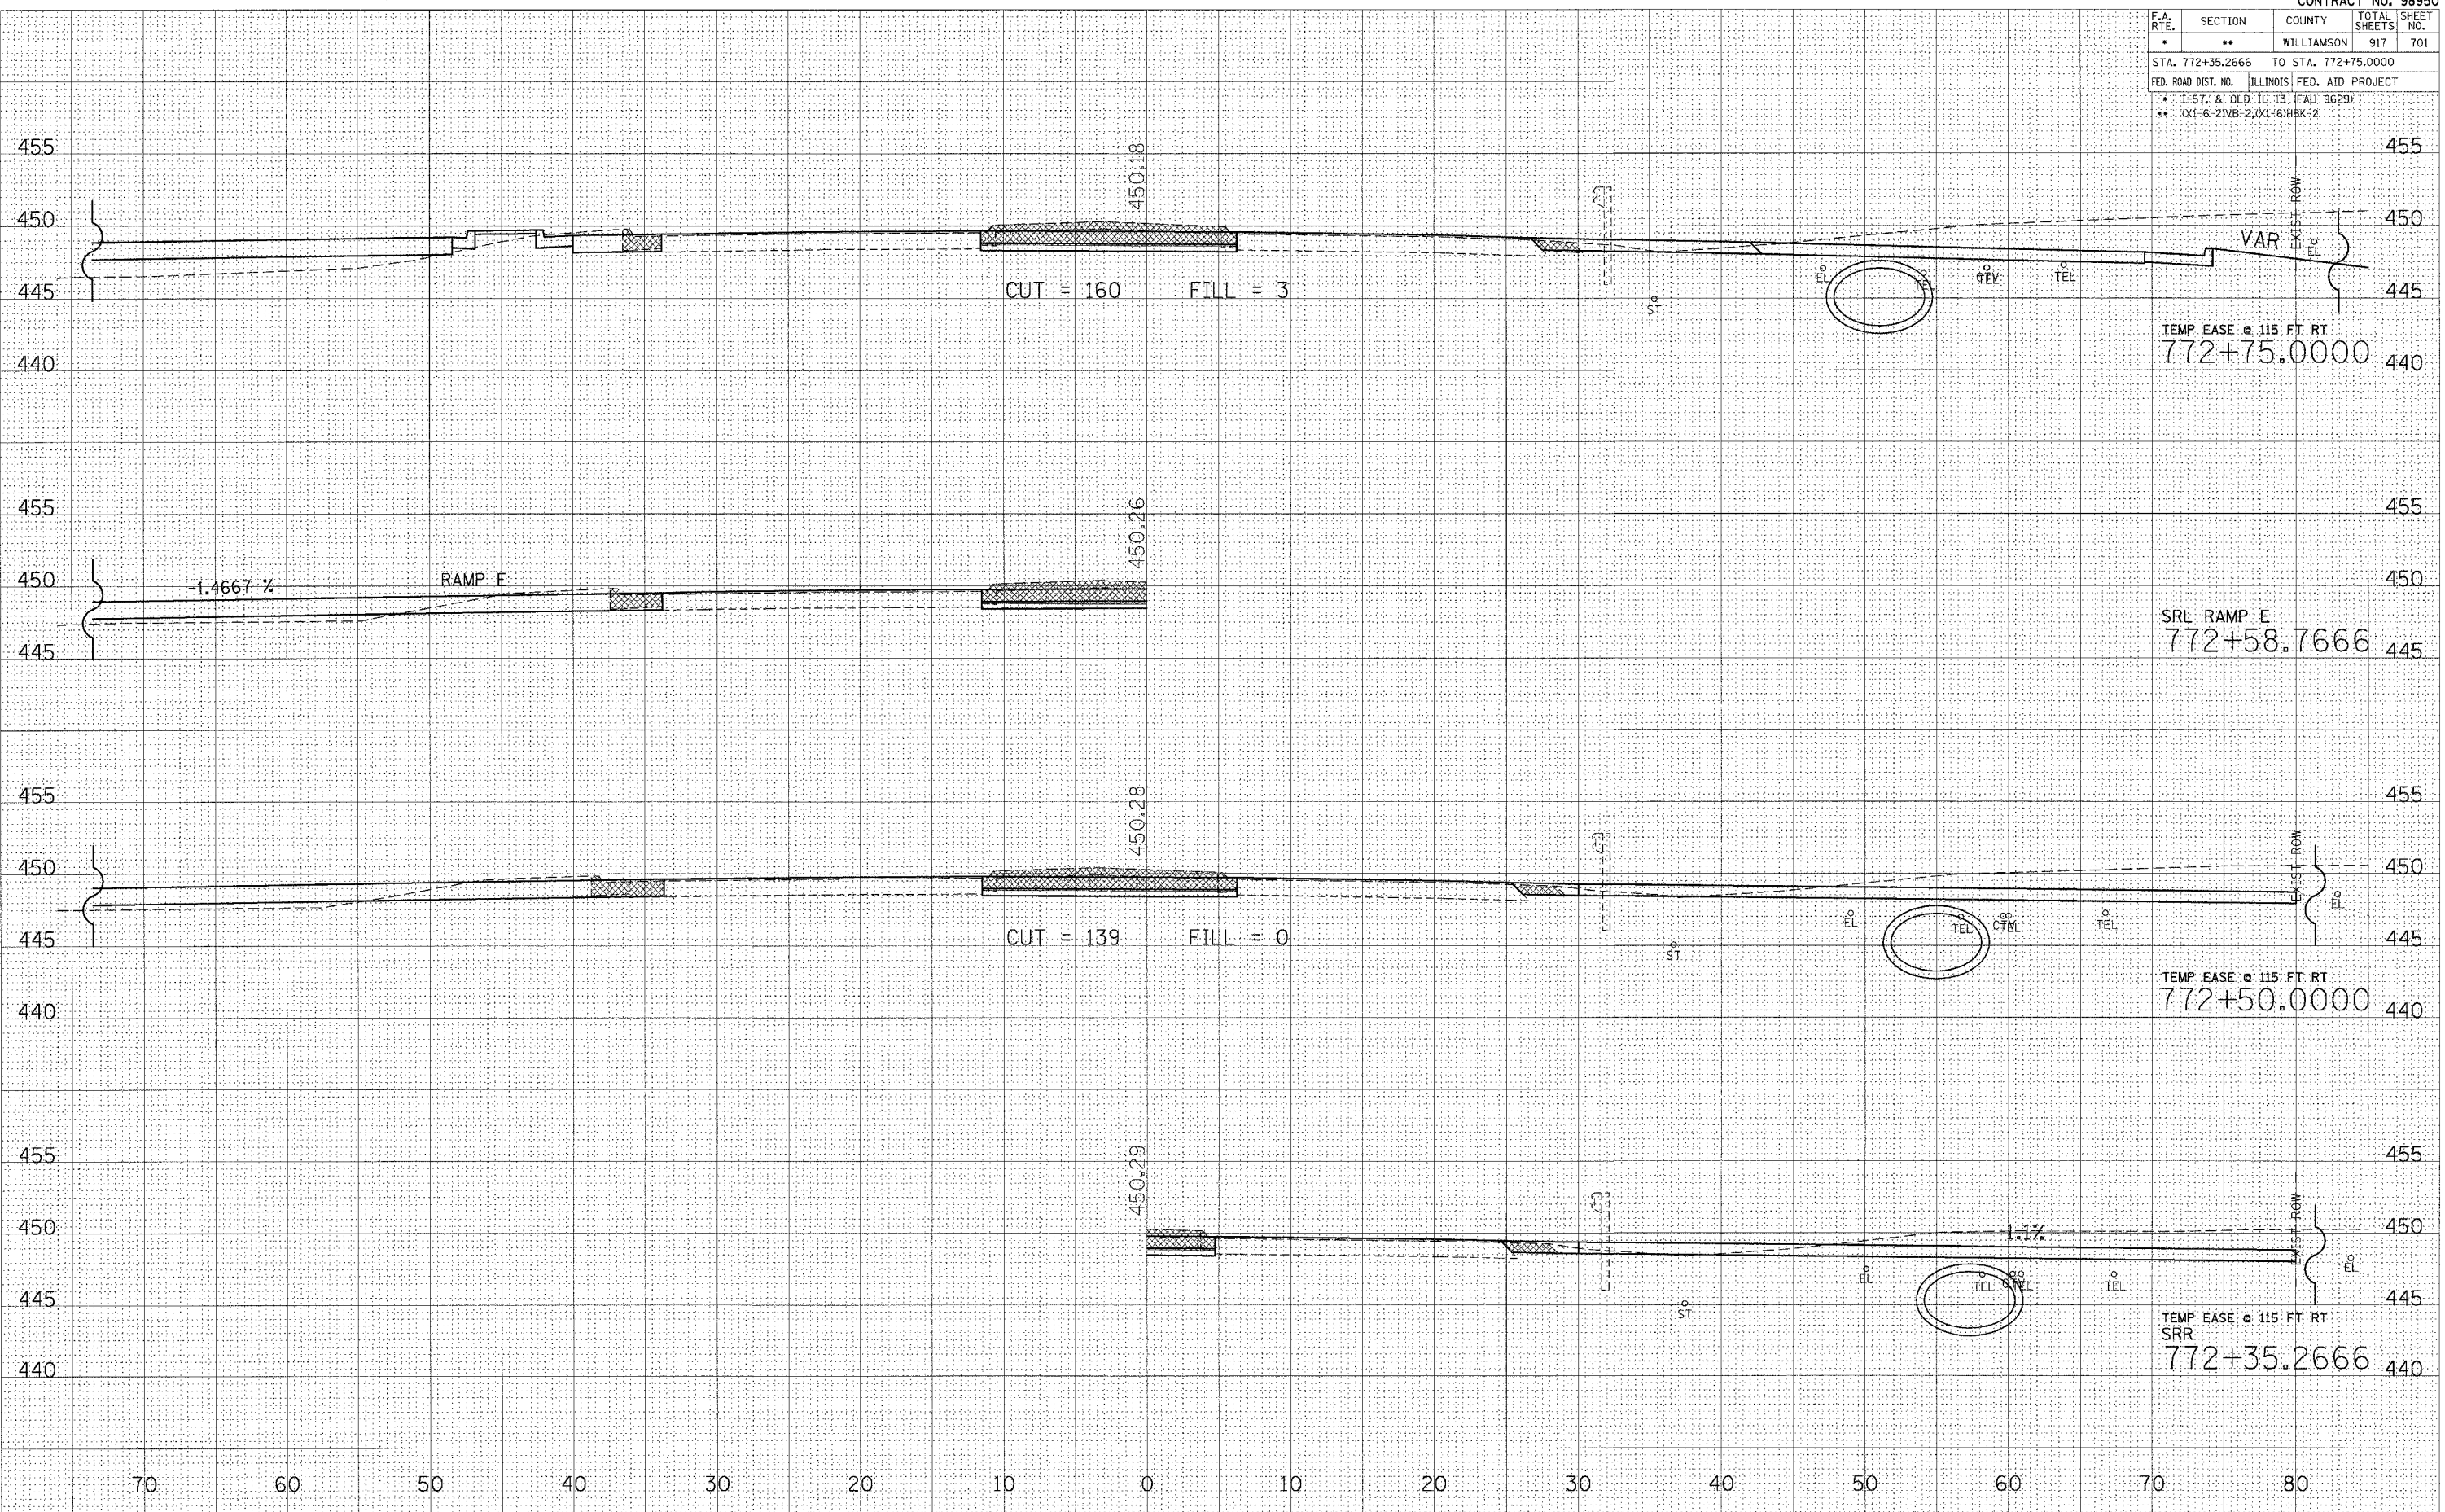

DATE	BY
SURVEYED	BY
NOTE BOOK	NO.
AREAS CHECKED	
AREAS CHECKED	

DATE	BY
SURVEYED	BY
NOTE BOOK	NO.
AREAS CHECKED	
AREAS CHECKED	

PLOT DATE = 10/26/2006
 FILE NAME = c:\projects\98950\old13\old13.dwg
 PLOT SCALE = 5.0000 / 1" = 100'
 USER NAME = lavenderba