
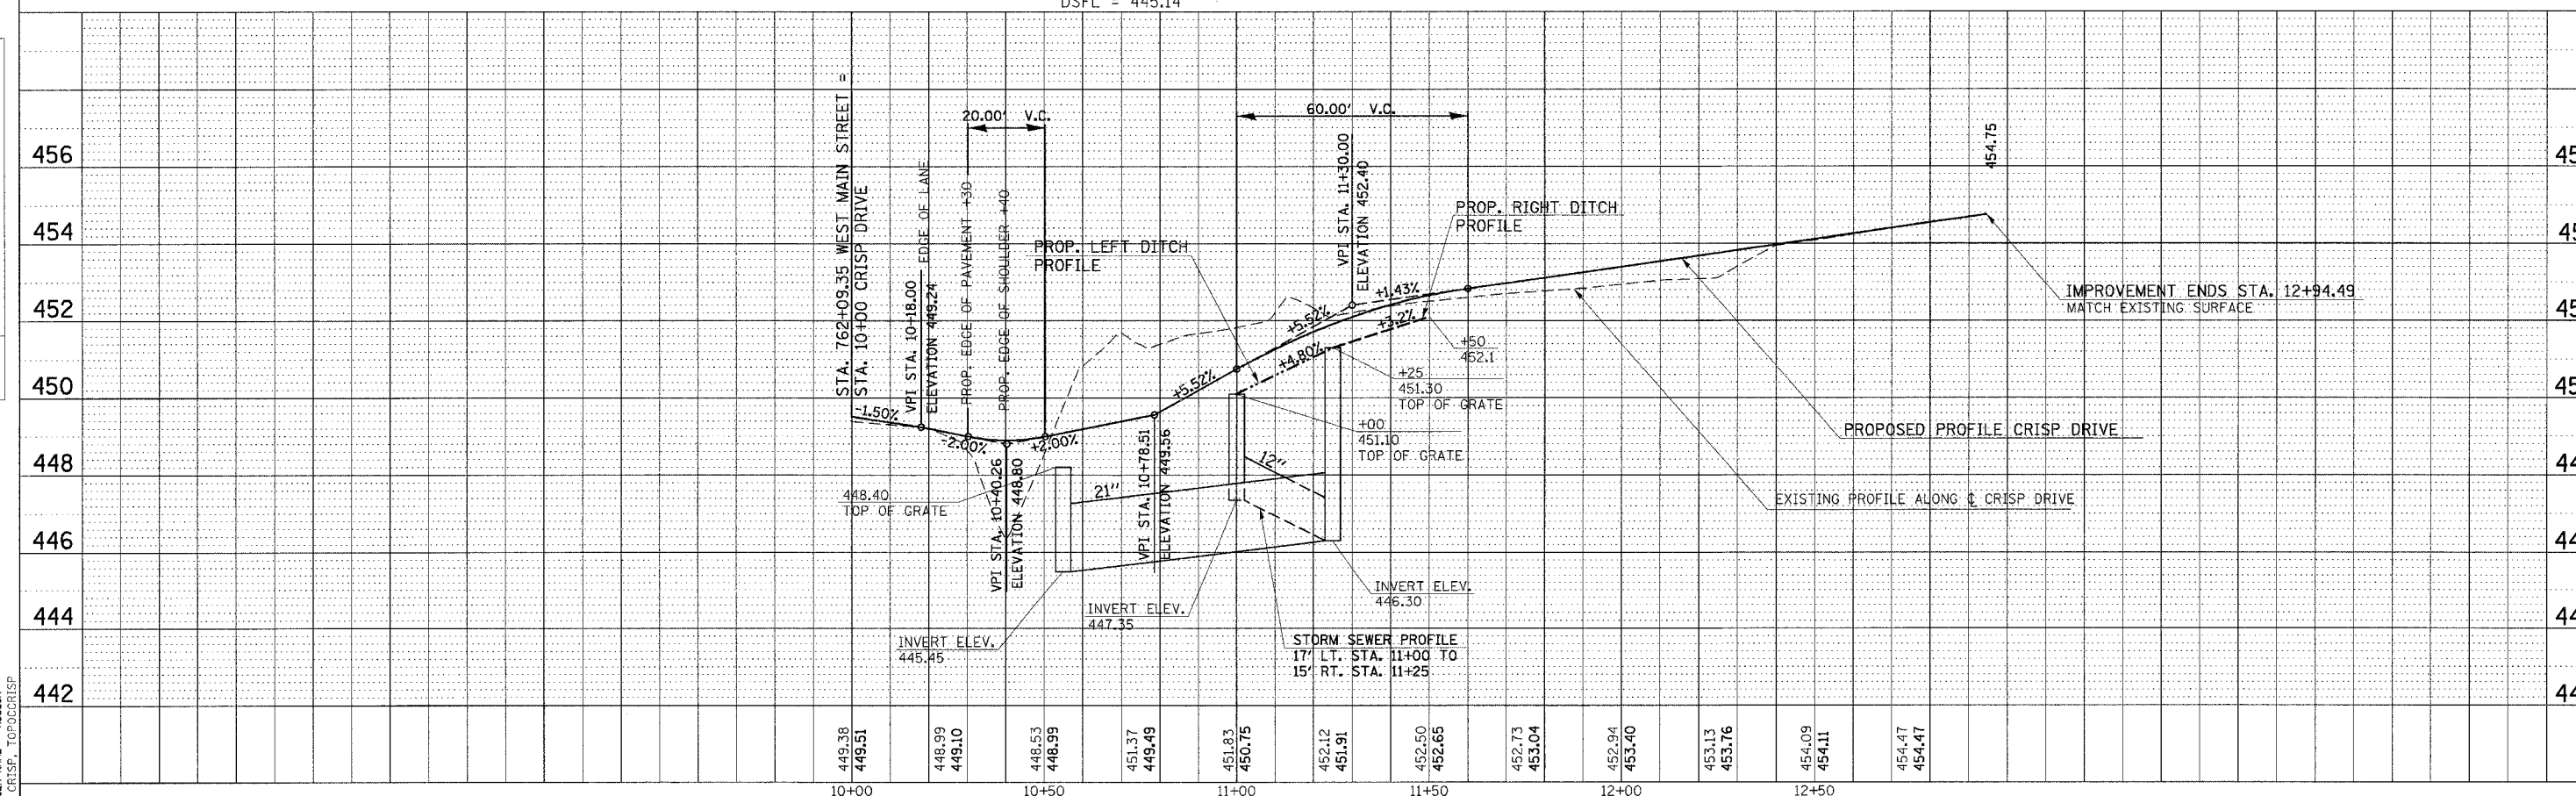


| F.A. RTE. | SECTION | COUNTY | TOTAL SHEETS | SHEET NO. |
|---|---------|------------|--------------|-----------|
| ** | ** | WILLIAMSON | 917 | 717 |
| STA. TO STA. | | | | |
| FED. ROAD DIST. NO. ILLINOIS FED. AID PROJECT | | | | |
| * I-57, & OLD IL 13 (FAU 9629) | | | | |
| ** (X1-6-2)VB-2,(X1-6)HBK-2 | | | | |

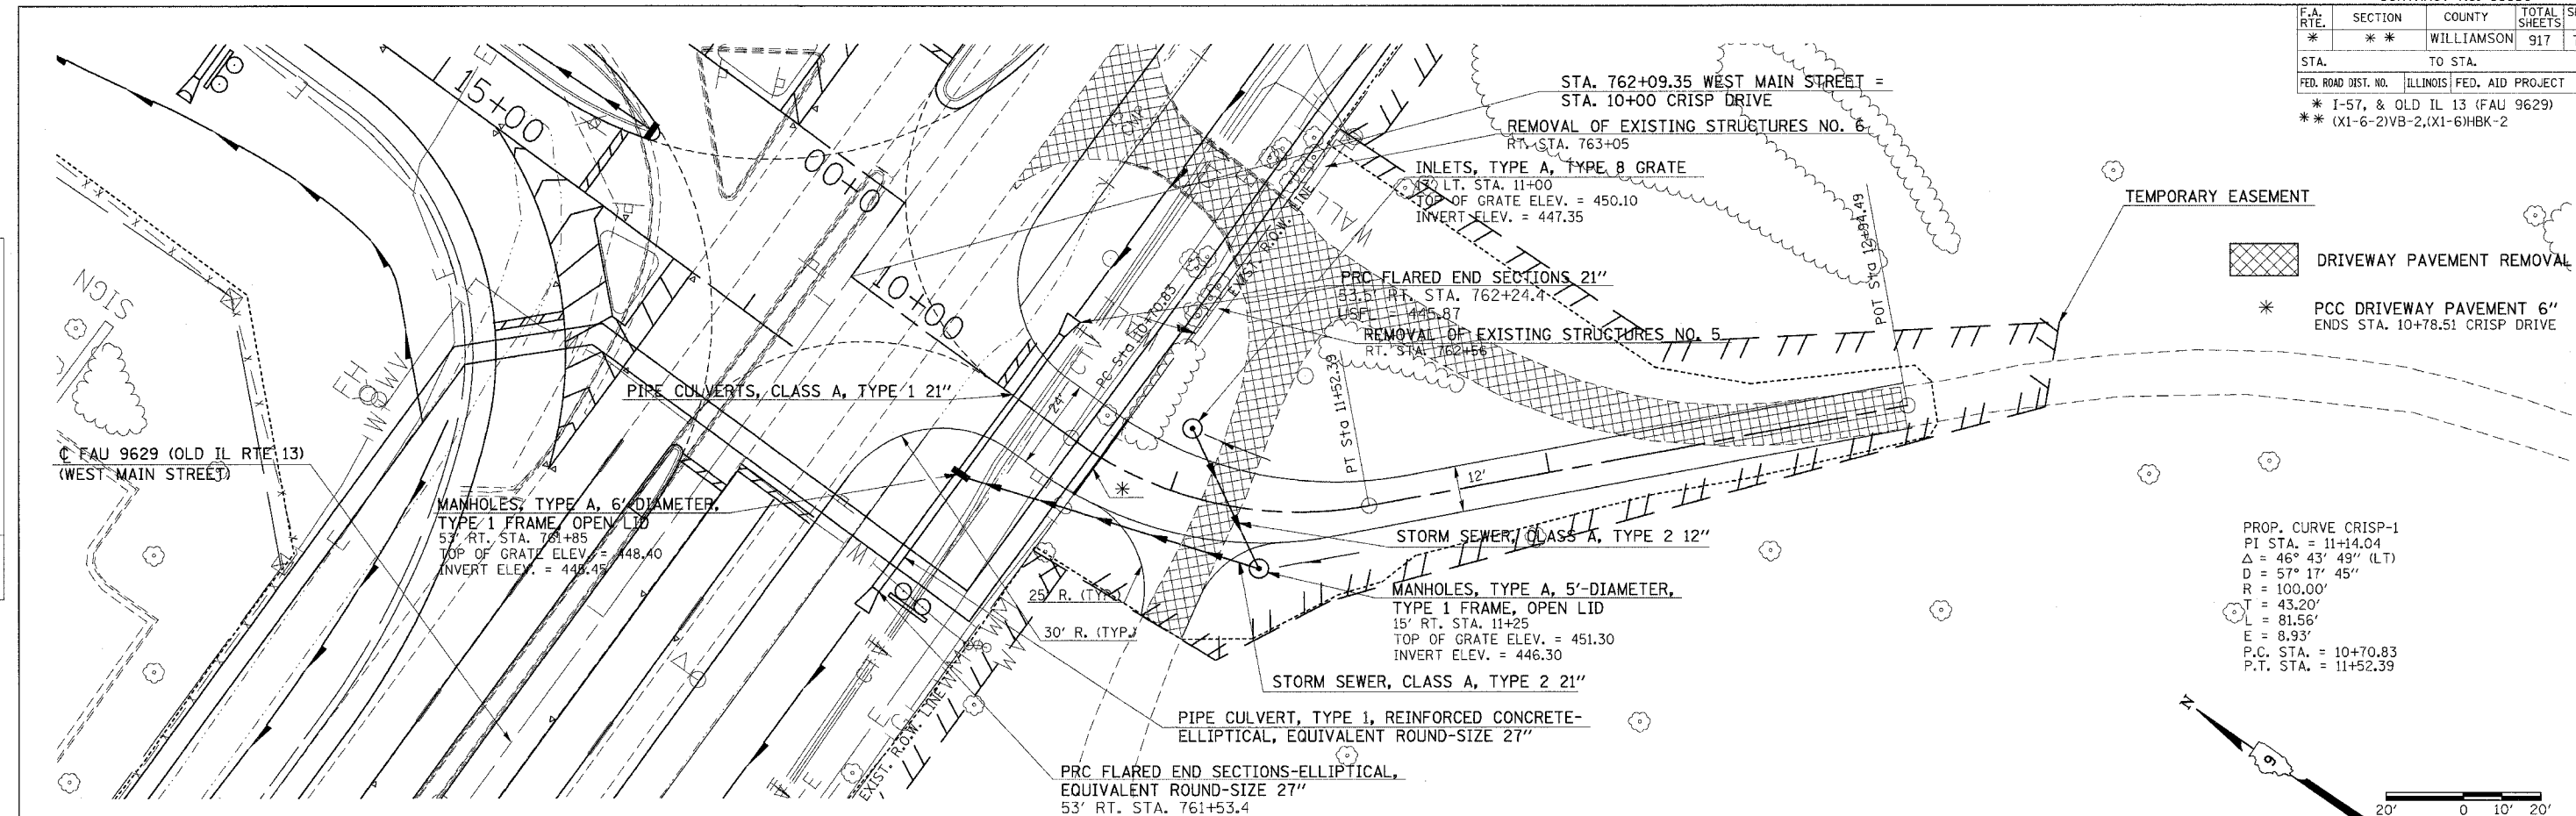

PLAN - PROFILE STA. 10+00 TO STA. 12+94.49 CRISP DRIVE

PLAN

| | |
|-----------|--|
| DATE | |
| BY | |
| CHECKED | |
| DATE | |
| FILE NAME | |
| USER NAME | |

PROFILE

| | |
|-----------|--|
| DATE | |
| BY | |
| CHECKED | |
| DATE | |
| FILE NAME | |
| USER NAME | |

PLT DATE = 12/6/2006
FILE NAME = \\s:\projects\98950\1013\1013.dwg
PLT SCALE = 20.0000
USER NAME = healdon
CRISP_TOPCRISP