
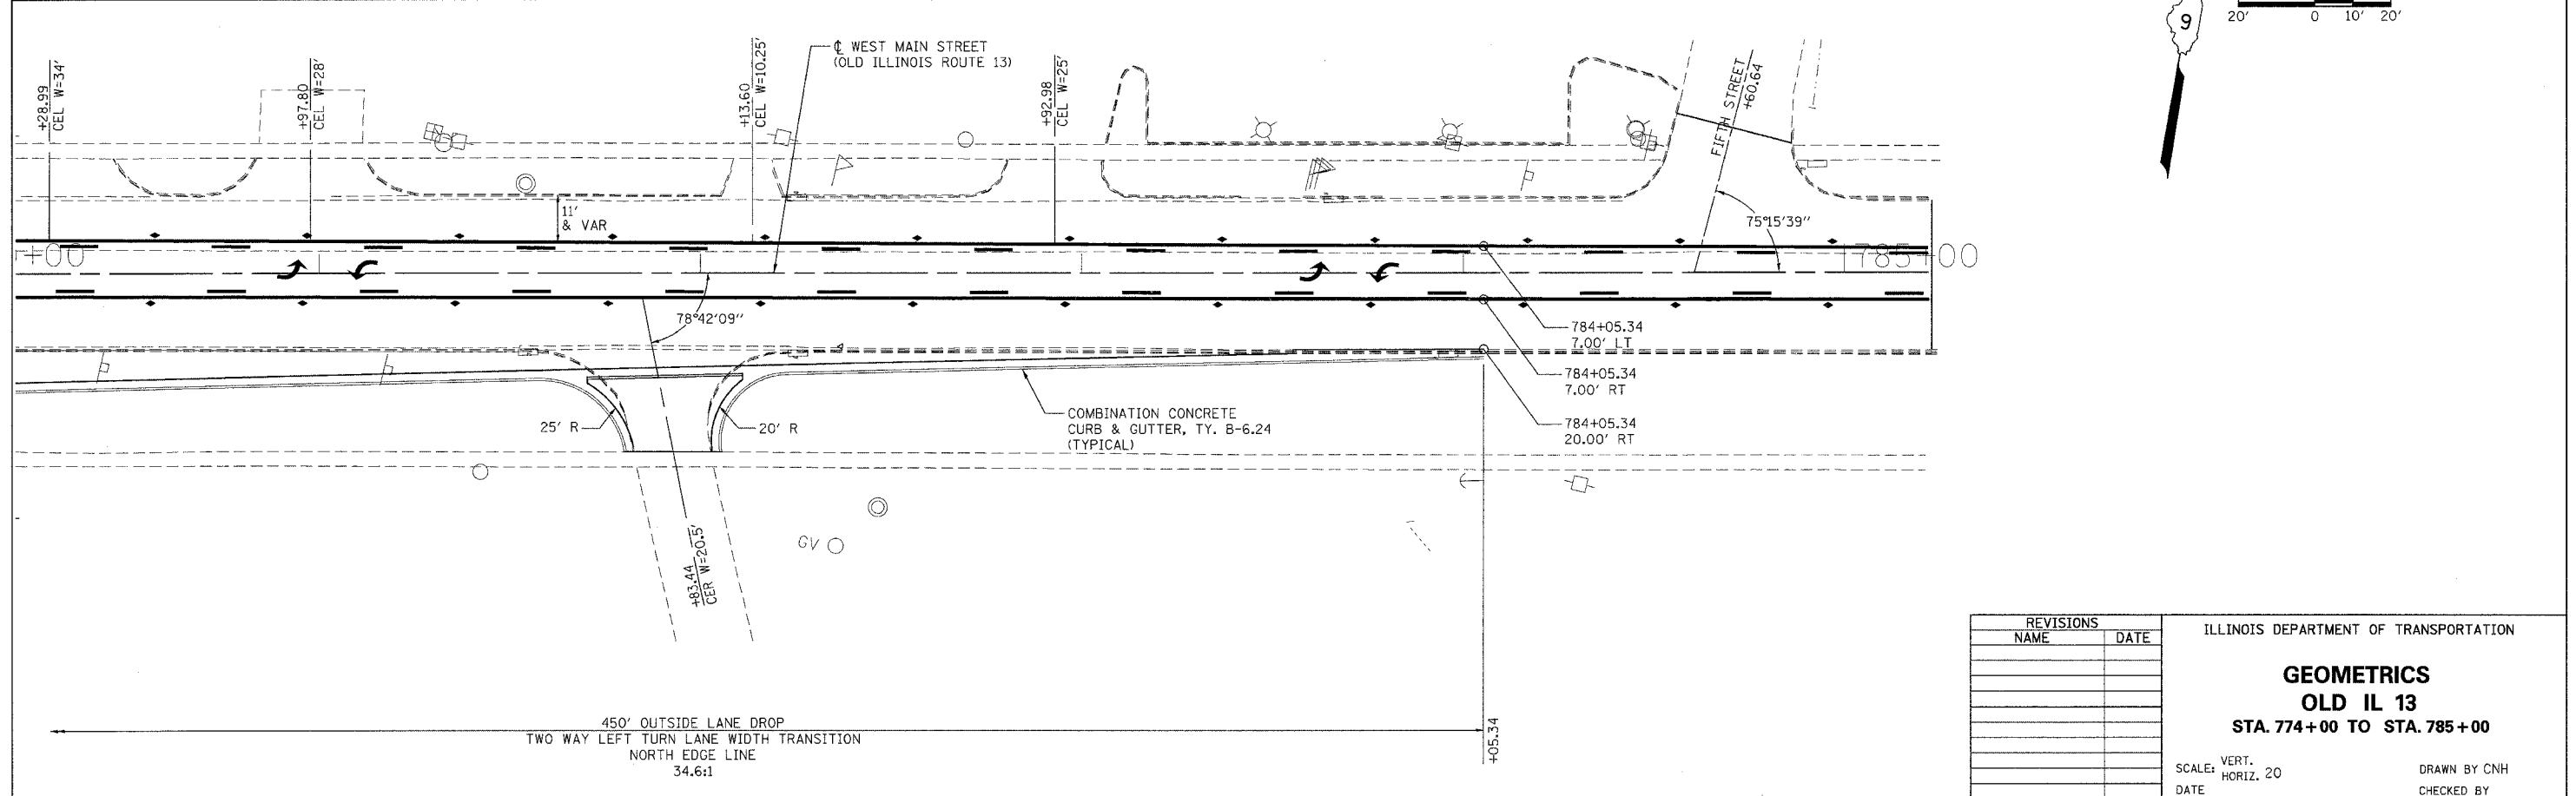


CONTRACT NO. 98950

F.A. RTE.	SECTION	COUNTY	TOTAL SHEETS	SHEET NO.
**	**	WILLIAMSON	917	730
STA. TO STA.				
FED. ROAD DIST. NO.	ILLINOIS	FED. AID PROJECT		
* I-57, & OLD IL 13 (FAU 9629)				
** (X1-6-2)VB-2, (X1-6)HBK-2				

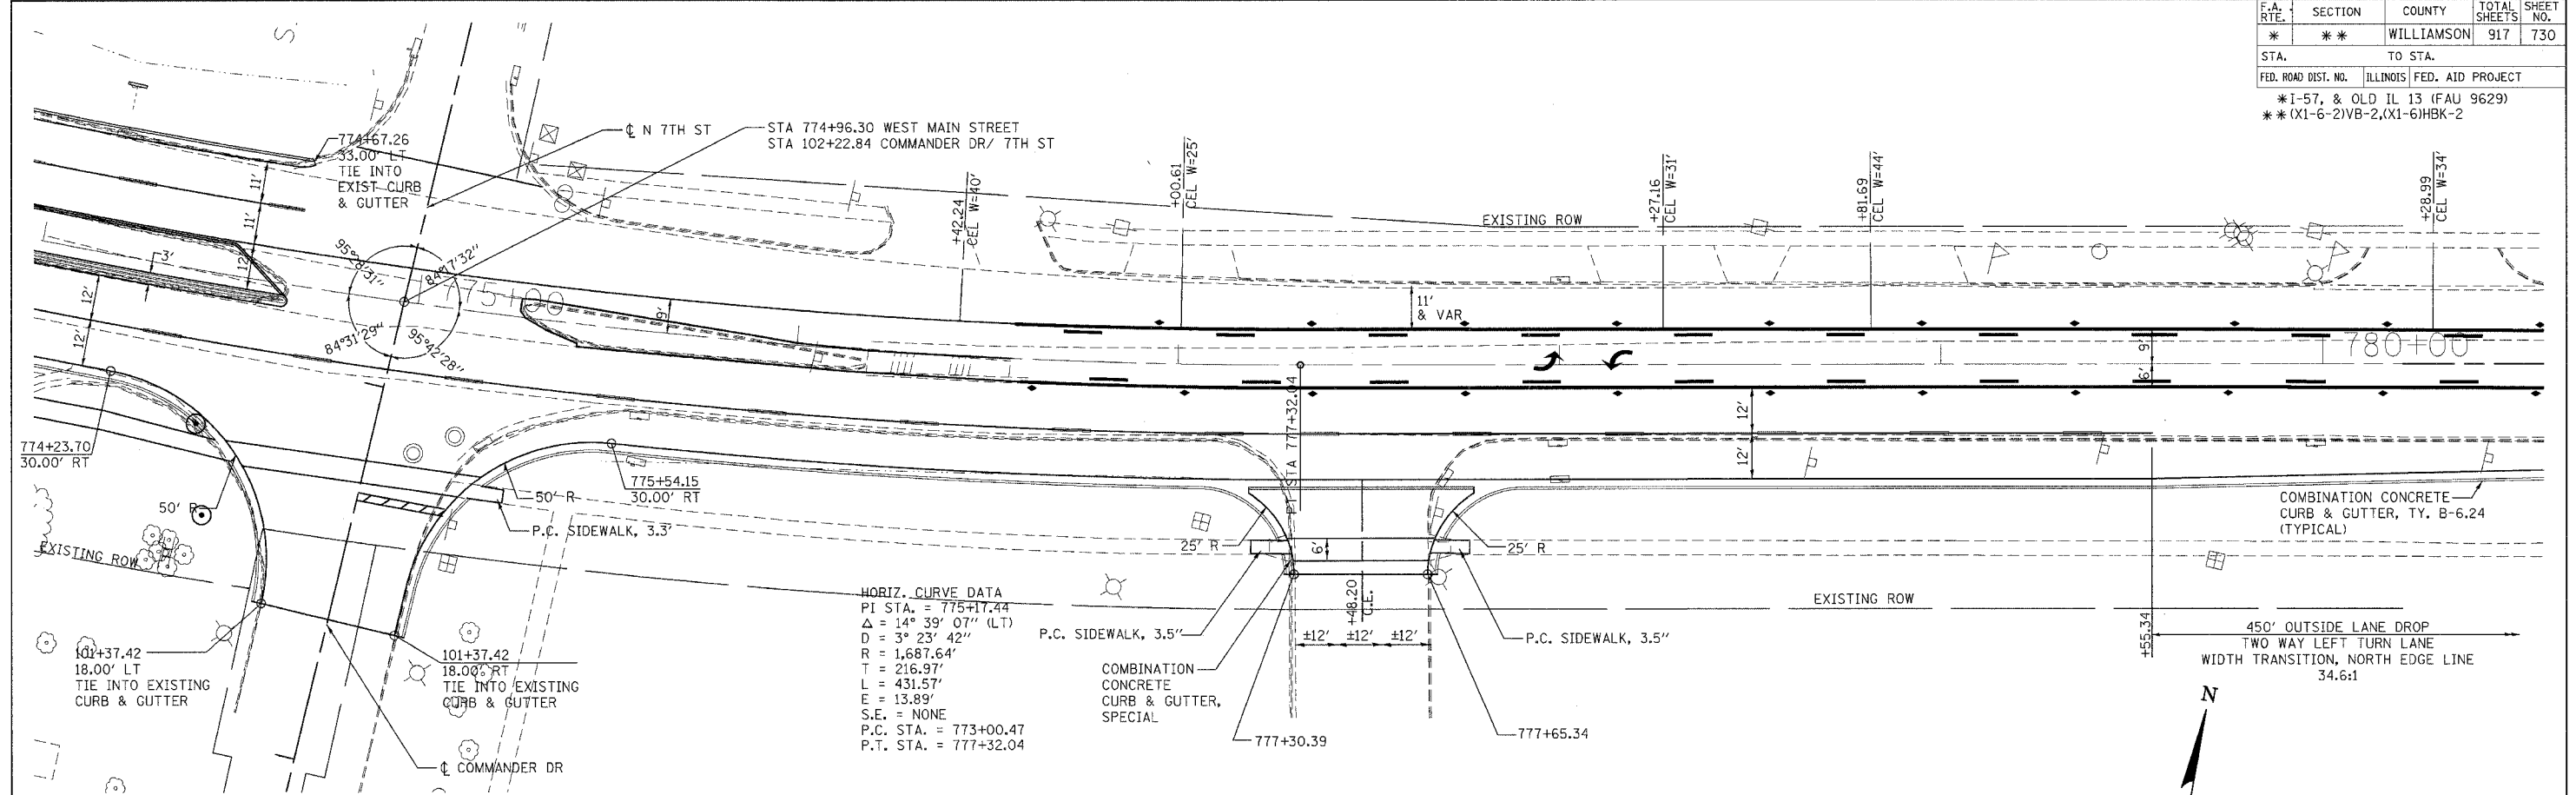

PLOT DATE = 12/16/2006  
 FILE NAME = c:\p\9\98950\98950\98950.dwg  
 PLOT SCALE = 20.00000 / 1 IN.  
 USER NAME = hudson

REVISIONS	NAME	DATE

ILLINOIS DEPARTMENT OF TRANSPORTATION

**GEOMETRICS**  
**OLD IL 13**  
**STA. 774+00 TO STA. 785+00**

SCALE: VERT. 20  
DATE: \_\_\_\_\_

DRAWN BY CNH  
CHECKED BY \_\_\_\_\_