

F.A. RTE.	SECTION	COUNTY	TOTAL SHEETS	SHEET NO.
*	**	WILLIAMSON	917	734
STA.		TO STA.		
FED. ROAD DIST. NO.		ILLINOIS FED. AID PROJECT		
* I-57, & OLD IL 13 (FAU 9629)				
** (X1-6-2)VB-2,(X1-6)HBK-2				

EXIST. CURVE NBL102  
 PI STA. = 1496+40.64  
 $\Delta = 18^\circ 56' 34''$  (LT)  
 $D = 0^\circ 40' 00''$   
 $R = 8,594.33'$   
 $T = 1,433.79'$   
 $L = 2,841.41'$   
 $E = 118.78'$   
 $e =$   
 P.C. STA. = 1482+06.85  
 P.T. STA. = 1510+48.26

IMPROVEMENT BEGINS  
 STA. 1500+00 SB I-57

EXIST. CURVE SBL102  
 PI STA. = 1495+35.88  
 $\Delta = 18^\circ 56' 34''$  (LT)  
 $D = 0^\circ 40' 00''$   
 $R = 8,594.33'$   
 $T = 1,433.79'$   
 $L = 2,841.41'$   
 $E = 118.78'$   
 $e =$   
 P.C. STA. = 1481+02.09  
 P.T. STA. = 1509+43.50

PROJECT BEGINS  
 STA. 1506+90 NB I-57

THERMOPLASTIC PAVEMENT MARKING - LINE 4"  
 (SOLID YELLOW)

THERMOPLASTIC PAVEMENT MARKING - LINE 12"  
 (SOLID WHITE) (TYP.)

PREFORMED PLASTIC PAVEMENT  
 MARKING TYPE 3 - LINE 4"  
 (WHITE SKIP DASH)

THERMOPLASTIC PAVEMENT MARKING - LINE 4"  
 (SOLID WHITE)

THERMOPLASTIC PAVEMENT MARKING - LINE 4"  
 (SOLID YELLOW)

I-57 NB


I-57 SB

THERMOPLASTIC PAVEMENT MARKING - LINE 4"  
 (SOLID WHITE)

THERMOPLASTIC PAVEMENT MARKING - LINE 8"  
 (SOLID WHITE)

EXISTING RAMP "C"

THERMOPLASTIC PAVEMENT MARKING - LINE 4"  
 (SOLID WHITE)

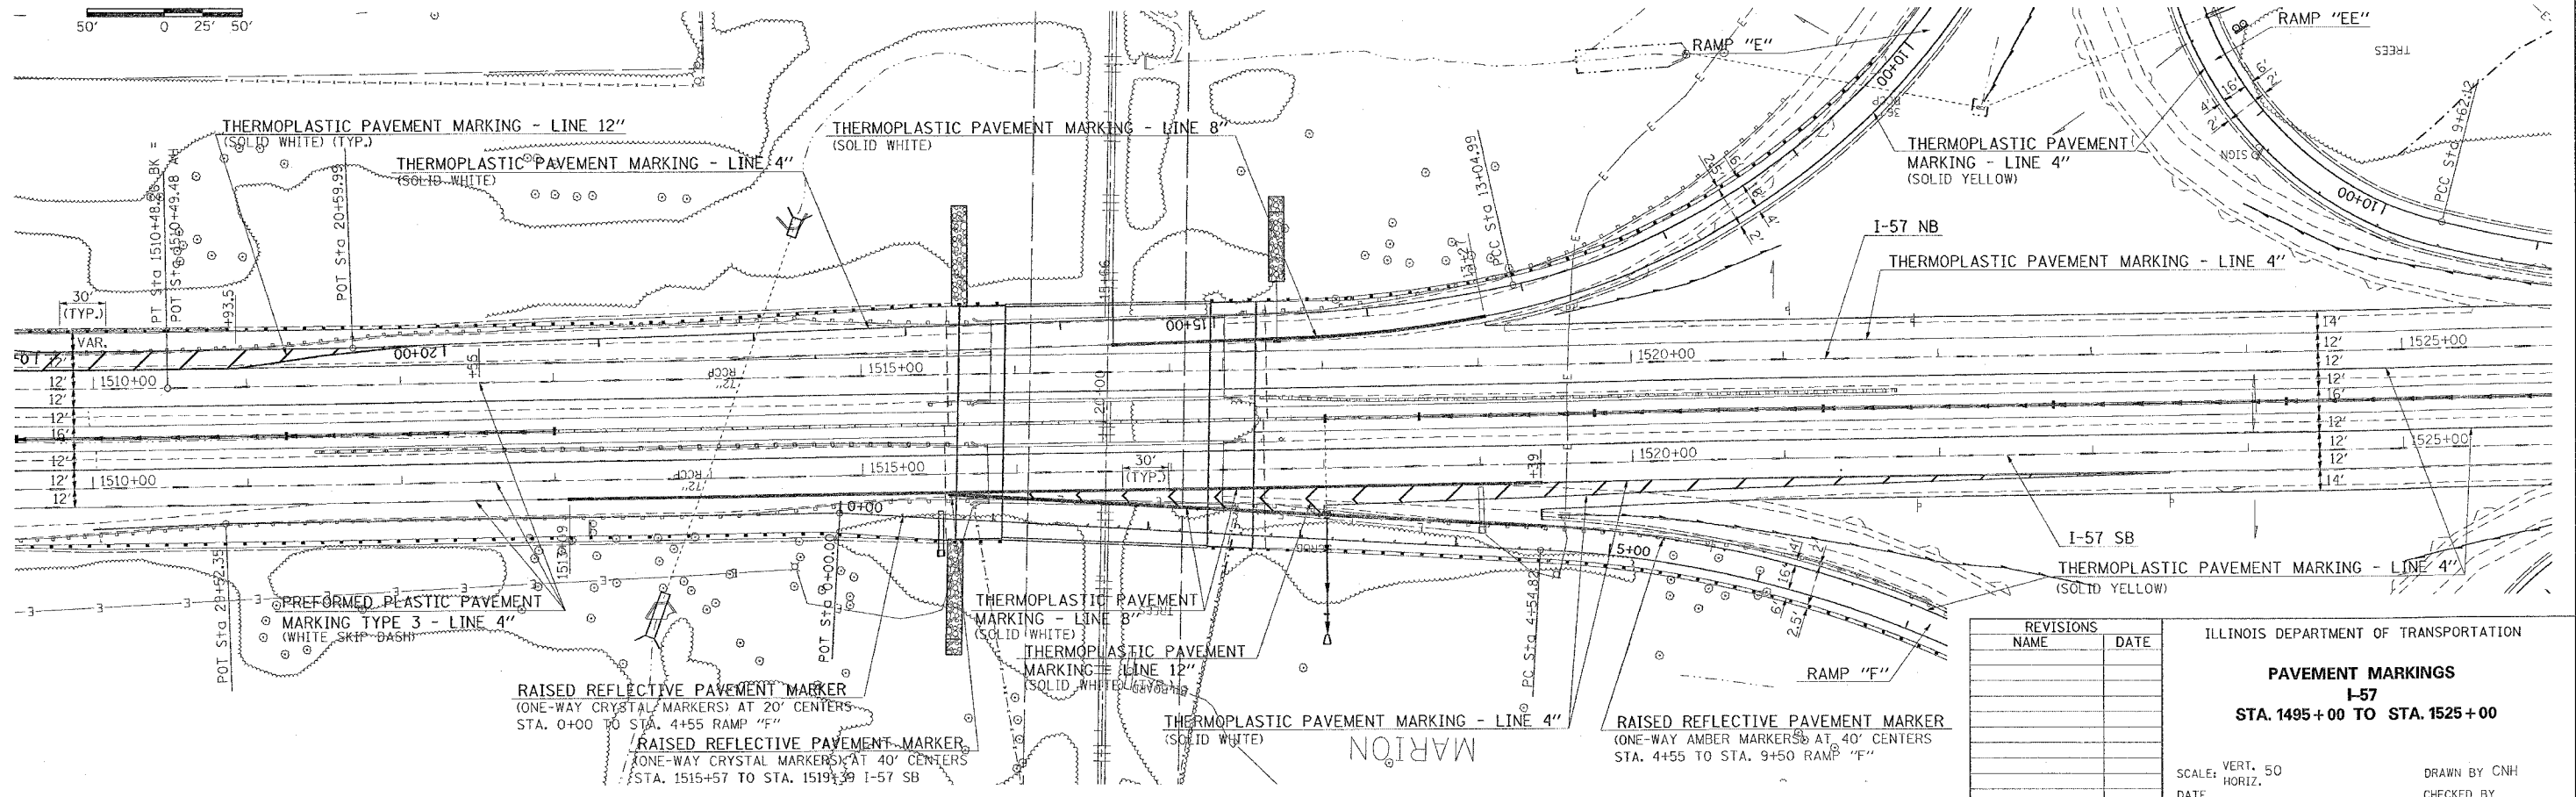

REVISIONS	
NAME	DATE

ILLINOIS DEPARTMENT OF TRANSPORTATION

**PAVEMENT MARKINGS**  
**I-57**  
**STA. 1495+00 TO STA. 1525+00**

SCALE: VERT. 50  
 HORIZ. 1" = 40'

DATE \_\_\_\_\_ DRAWN BY CNH  
 CHECKED BY \_\_\_\_\_

PLOT DATE = 10/24/2006  
 PLOT SCALE = 82.0000 / IN  
 USER NAME = hnsden