


F.A. RTE.	SECTION	COUNTY	TOTAL SHEETS	SHEET NO.
*	**	WILLIAMSON	917	764

STA. TO STA.
 ILLINOIS FED. AID PROJECT
 * I-57, & OLD IL 13 (FAU 9629)
 ** (X1-6-2)VB-2,(X1-6)HBK-2

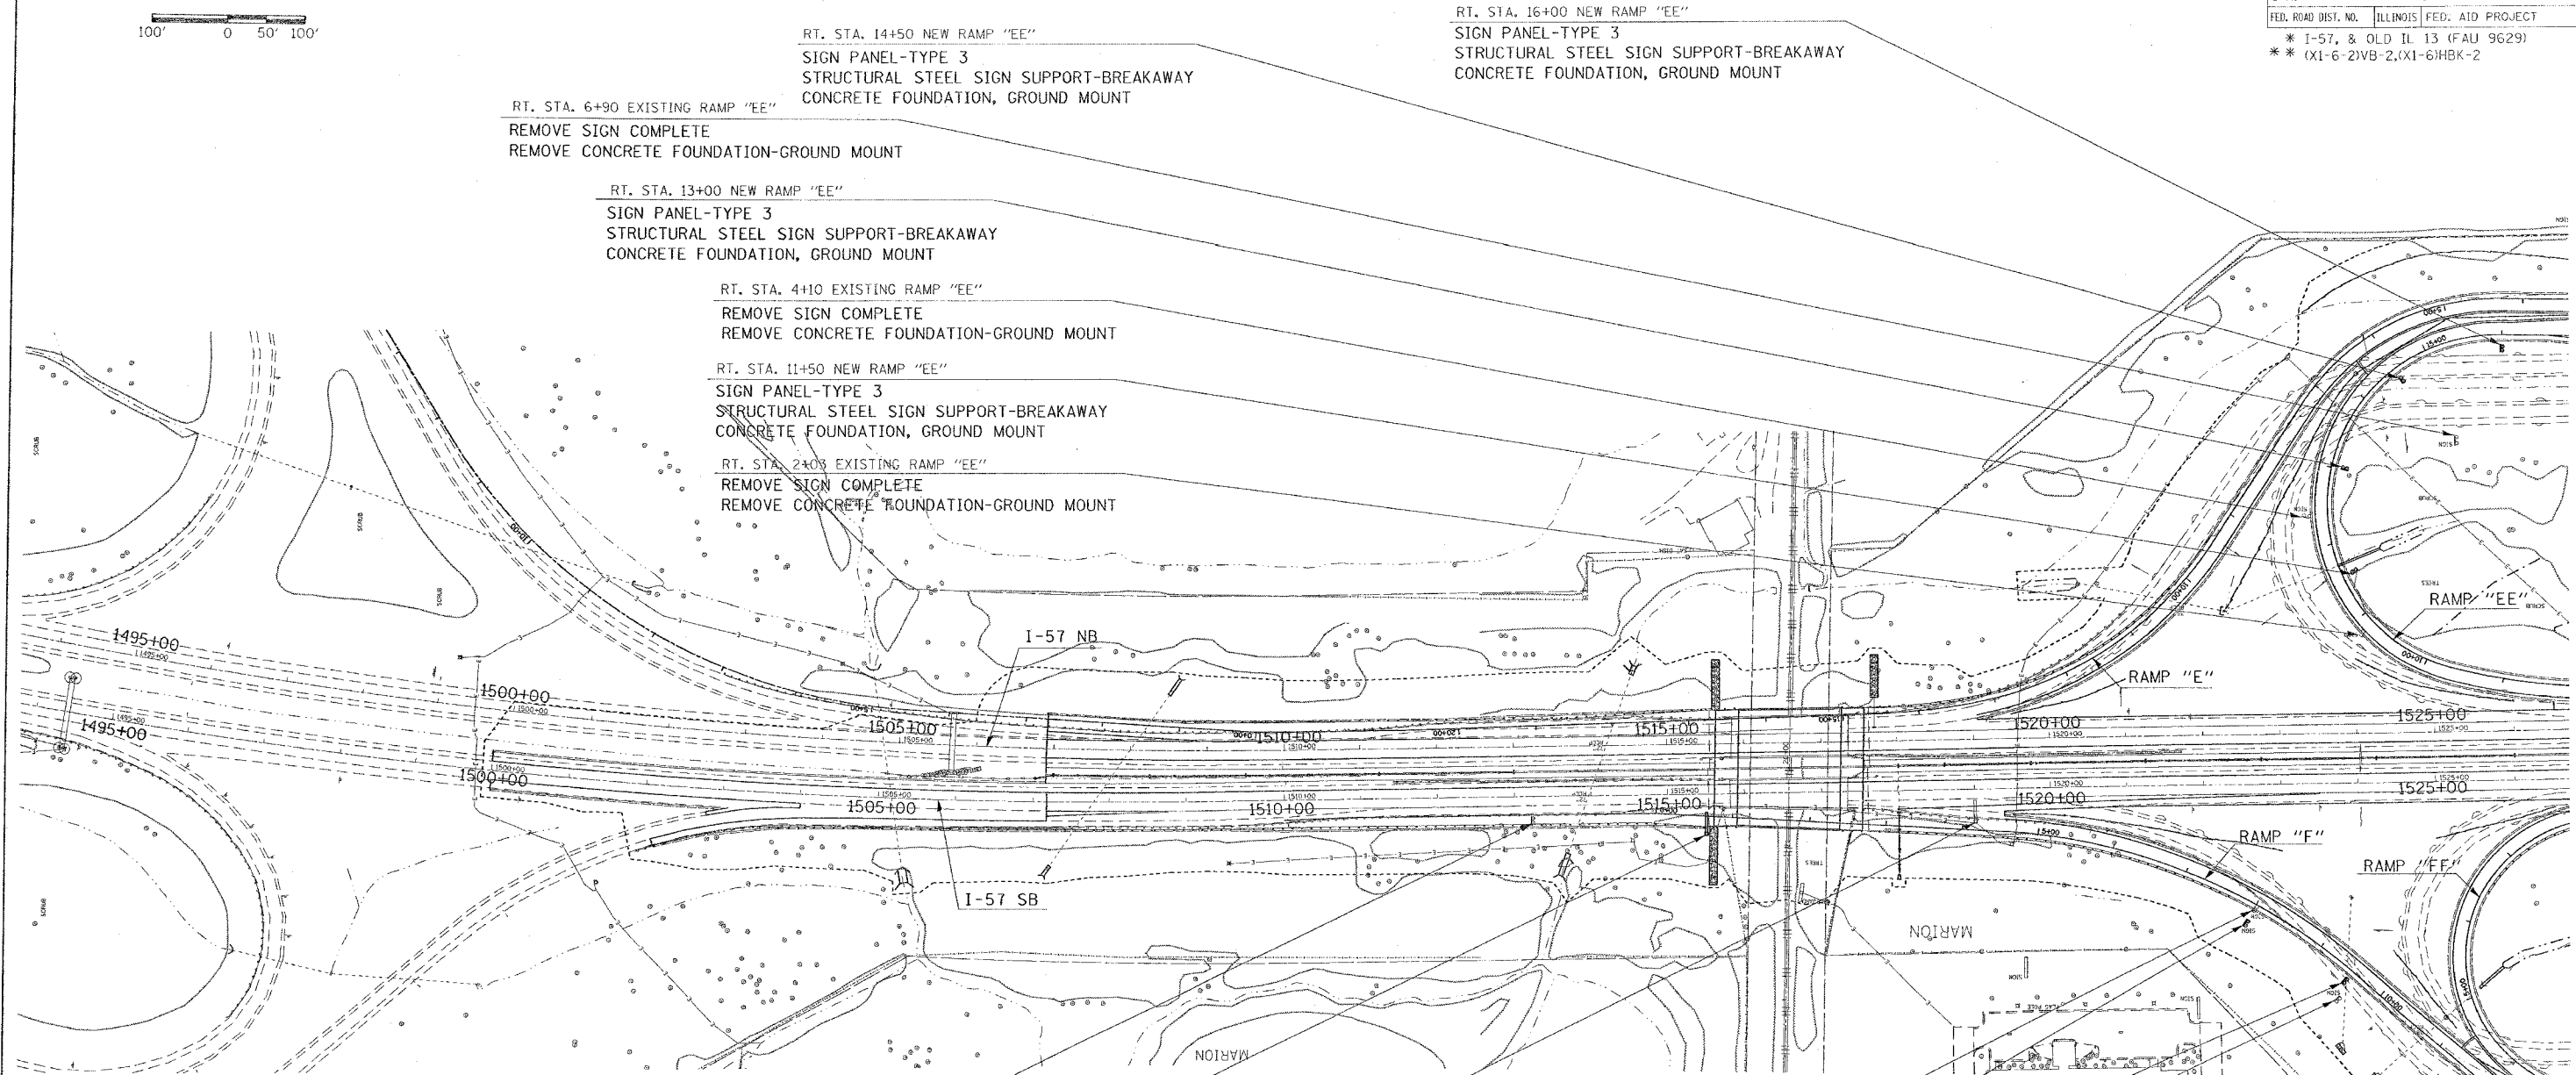

RT. STA. 14+50 NEW RAMP "EE"
 SIGN PANEL-TYPE 3
 STRUCTURAL STEEL SIGN SUPPORT-BREAKAWAY
 CONCRETE FOUNDATION, GROUND MOUNT

RT. STA. 6+90 EXISTING RAMP "EE"
 REMOVE SIGN COMPLETE
 REMOVE CONCRETE FOUNDATION-GROUND MOUNT

RT. STA. 13+00 NEW RAMP "EE"
 SIGN PANEL-TYPE 3
 STRUCTURAL STEEL SIGN SUPPORT-BREAKAWAY
 CONCRETE FOUNDATION, GROUND MOUNT

RT. STA. 4+10 EXISTING RAMP "EE"
 REMOVE SIGN COMPLETE
 REMOVE CONCRETE FOUNDATION-GROUND MOUNT

RT. STA. 11+50 NEW RAMP "EE"
 SIGN PANEL-TYPE 3
 STRUCTURAL STEEL SIGN SUPPORT-BREAKAWAY
 CONCRETE FOUNDATION, GROUND MOUNT

RT. STA. 2+00 EXISTING RAMP "EE"
 REMOVE SIGN COMPLETE
 REMOVE CONCRETE FOUNDATION-GROUND MOUNT

RT. STA. 16+00 NEW RAMP "EE"
 SIGN PANEL-TYPE 3
 STRUCTURAL STEEL SIGN SUPPORT-BREAKAWAY
 CONCRETE FOUNDATION, GROUND MOUNT

RT. STA. 1513+20
 REMOVE SIGN COMPLETE
 REMOVE CONCRETE FOUNDATION-GROUND MOUNT

RT. STA. 2+60 EXISTING RAMP "F"
 REMOVE SIGN COMPLETE
 REMOVE CONCRETE FOUNDATION-GROUND MOUNT

STA. 1515+50
 SIGN PANEL-TYPE 3
 DRILLED SHAFT CONCRETE FOUNDATIONS
 OVERHEAD SIGN STRUCTURE-CANTILEVER, TYPE II-C-A (36" X 5'-6")
 OVERHEAD SIGN WALKWAY, CANTILEVER, TYPE A

RT. STA. 8+00 NEW RAMP "F"
 SIGN PANEL-TYPE 3
 STRUCTURAL STEEL SIGN SUPPORT-BREAKAWAY
 CONCRETE FOUNDATION, GROUND MOUNT

RT. STA. 9+50 NEW RAMP "F"
 SIGN PANEL-TYPE 3
 STRUCTURAL STEEL SIGN SUPPORT-BREAKAWAY
 CONCRETE FOUNDATION, GROUND MOUNT

RT. STA. 6+40 EXISTING RAMP "F"
 REMOVE SIGN COMPLETE
 REMOVE CONCRETE FOUNDATION-GROUND MOUNT

STA. 1519+00
 REMOVE SIGN COMPLETE
 REMOVE OVERHEAD SIGN STRUCTURE-CANTILEVER
 REMOVE CONCRETE FOUNDATION-OVERHEAD

RT. STA. 4+25 EXISTING RAMP "F"
 REMOVE SIGN COMPLETE
 REMOVE CONCRETE FOUNDATION-GROUND MOUNT

RT. STA. 11+50 NEW RAMP "F"
 SIGN PANEL-TYPE 3
 STRUCTURAL STEEL SIGN SUPPORT-BREAKAWAY
 CONCRETE FOUNDATION, GROUND MOUNT

REVISIONS	
NAME	DATE

ILLINOIS DEPARTMENT OF TRANSPORTATION

SIGN LOCATION
FAI-57 AND OLD IL 13 (9629)
 SHEET 1 OF 2

SCALE: VERT. 100
 HORIZ. 1" = 100'
 DATE: _____ DRAWN BY CNH
 CHECKED BY _____

PL DATE = 12/12/2005
 FILE NAME = c:\p\o\mets\d98950\old13\old13\sign
 USER NAME = hudson