
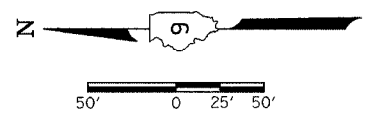


F.A. RTE.	SECTION	COUNTY	TOTAL SHEETS	SHEET NO.
*	**	WILLIAMSON	917	782
STA.		TO STA.		
FED. ROAD DIST. NO.		ILLINOIS FED. AID PROJECT		

* I-57, & OLD IL 13 (FAU 9629)
 ** (X1-6-2)VB-2,(X1-6)HBK-2

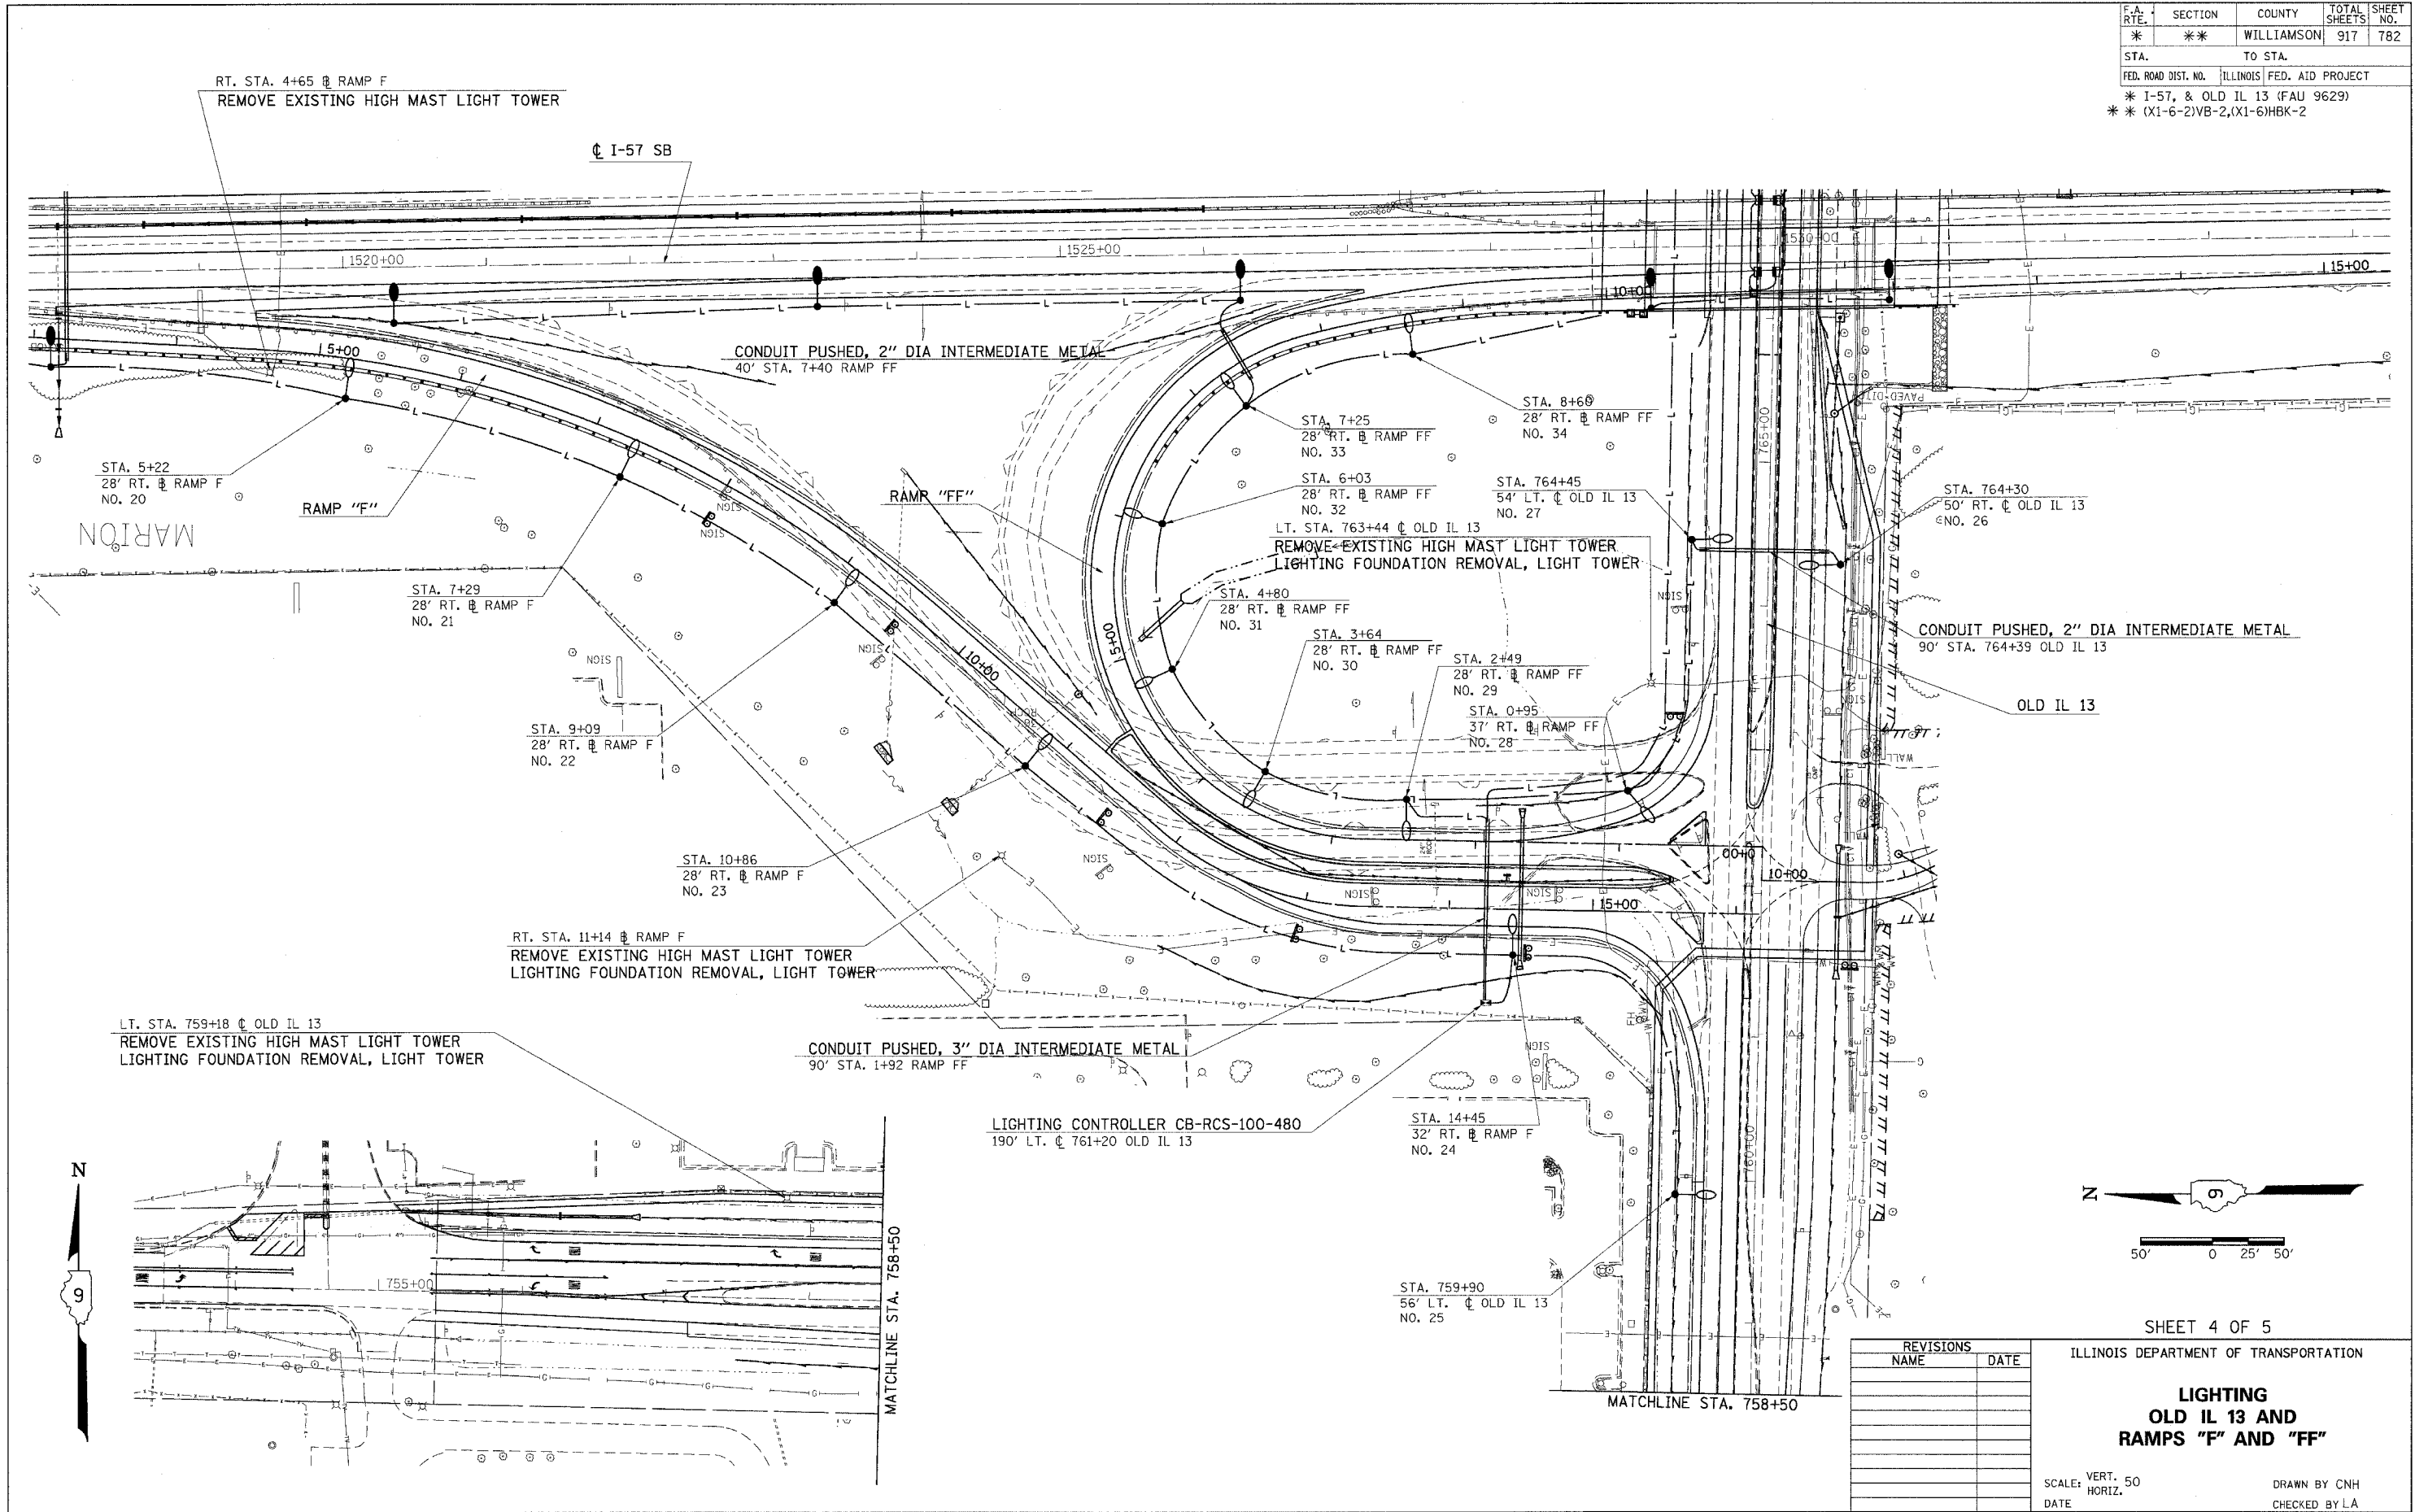

PLOT DATE = 12/7/2005
 FILE NAME = c:\p\projects\98950\old\13\old\13p12.dgn
 PLOT NO. = 1
 USER NAME = hnsdr

REVISIONS	NAME	DATE

SHEET 4 OF 5
 ILLINOIS DEPARTMENT OF TRANSPORTATION
**LIGHTING
 OLD IL 13 AND
 RAMPS "F" AND "FF"**
 SCALE: VERT. 50
 HORIZ. DATE
 DRAWN BY CNH
 CHECKED BY LA