
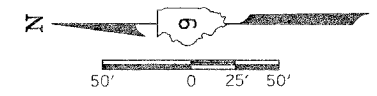


CONTRACT NO. 98950			
F.A. RTE.	SECTION	COUNTY	TOTAL SHEETS
*	**	WILLIAMSON	917 783
STA.	TO STA.		
FED. ROAD DIST. NO.	ILLINOIS FED. AID PROJECT		
* I-57, & OLD IL 13 (FAU 9629)			
* (X1-6-2)VB-2,(X1-6)HBK-2			

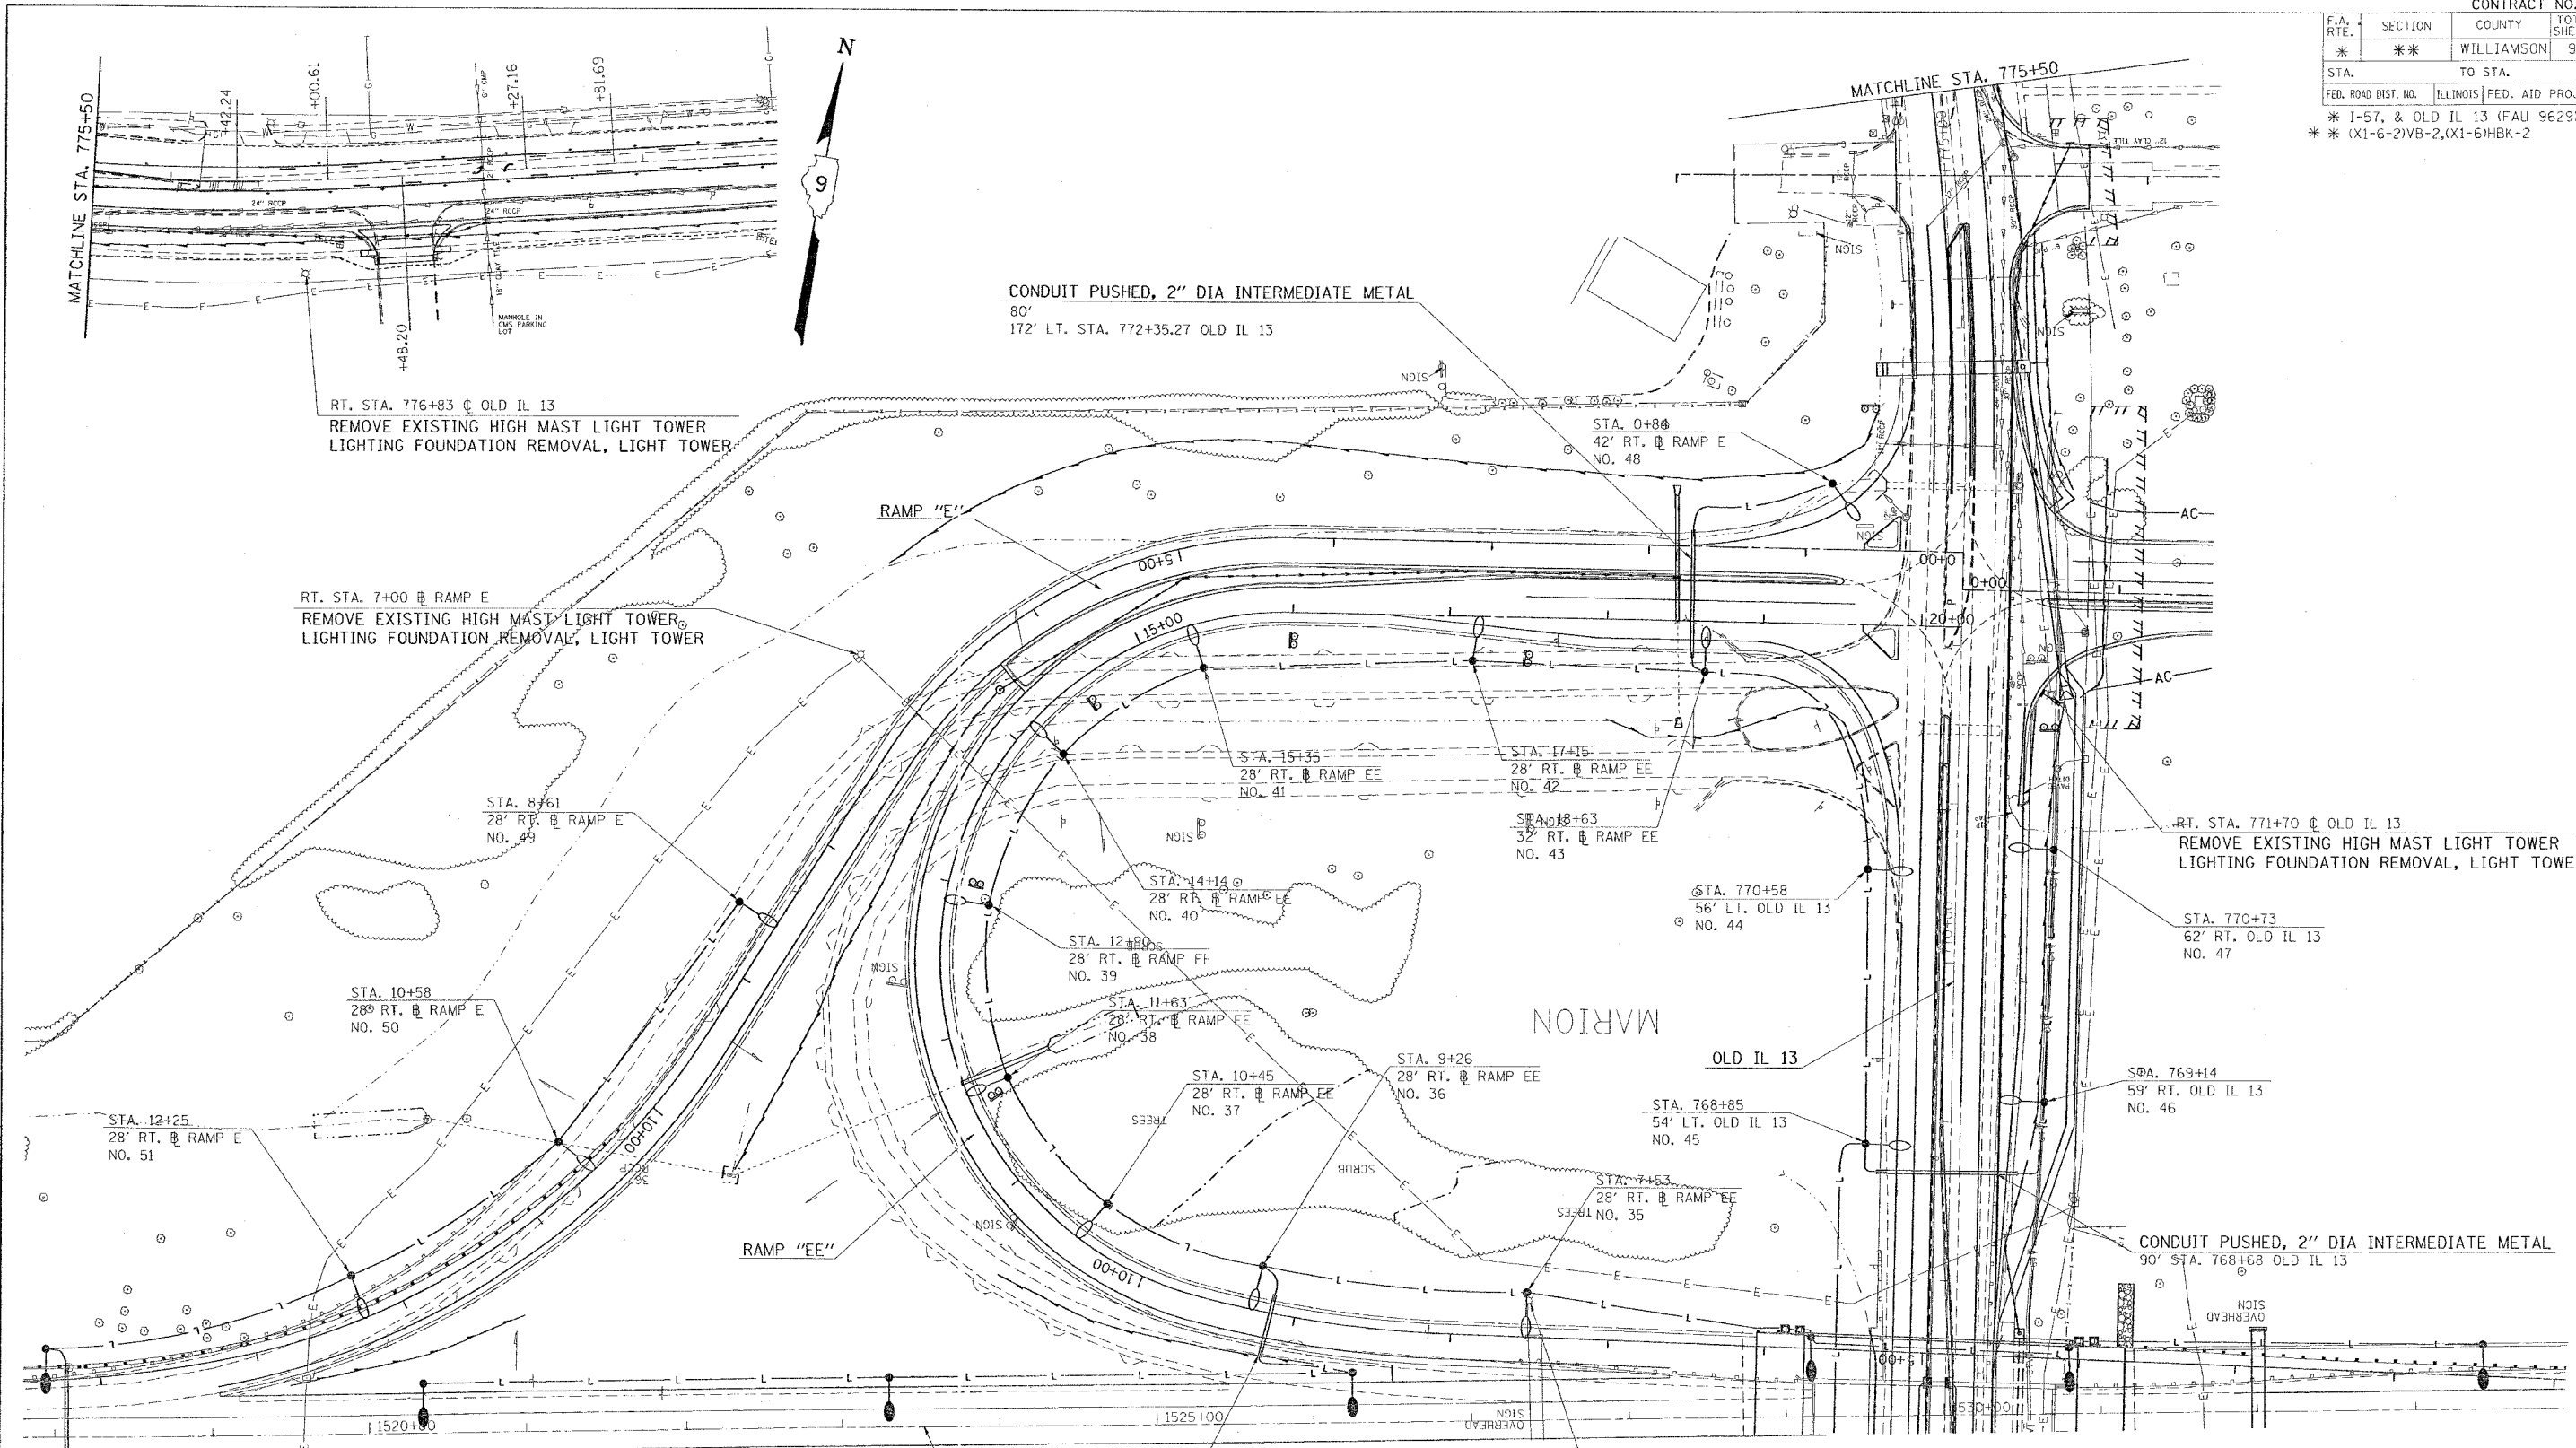

PLOT DATE = 10/13/2006
 FILE NAME = c:\pwworkspace\1013\oldil13\oldil13.dgn
 PLOT SCALE = 50.0000 1" = 50'
 USER NAME = hudson

REVISIONS	
NAME	DATE

SHEET 5 OF 5

ILLINOIS DEPARTMENT OF TRANSPORTATION

**LIGHTING
OLD IL 13 AND
RAMPS "E" AND "EE"**

SCALE: VERT. 50
DATE _____

DRAWN BY CNH
CHECKED BY L.A.