
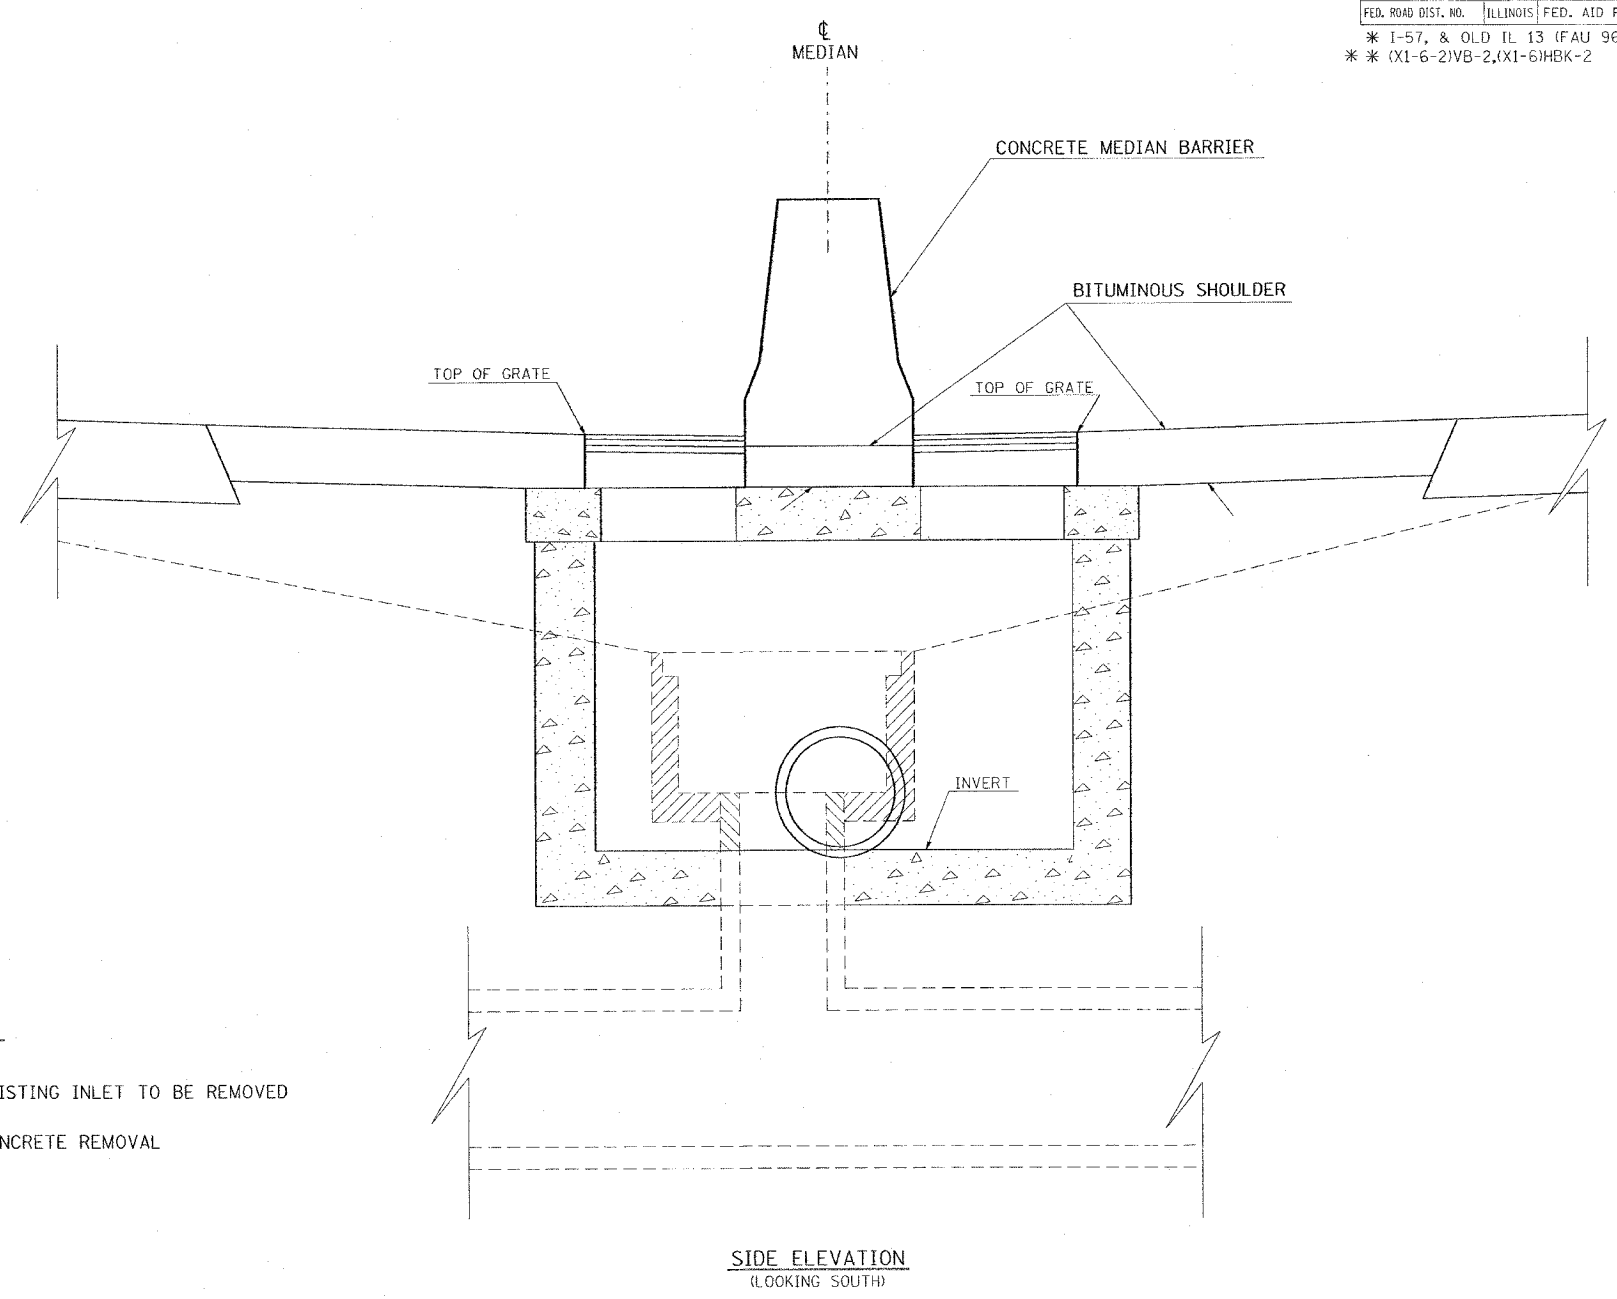


CONTRACT NO. 98950				
F.A. RTE.	SECTION	COUNTY	TOTAL SHEETS	SHEET NO.
*	**	WILLIAMSON	917	808
STA.		TO STA.		
FED. ROAD DIST. NO.		ILLINOIS FED. AID PROJECT		
* I-57, & OLD IL 13 (FAU 9629)				
* (X1-6-2)VB-2,(X1-6)HBK-2				

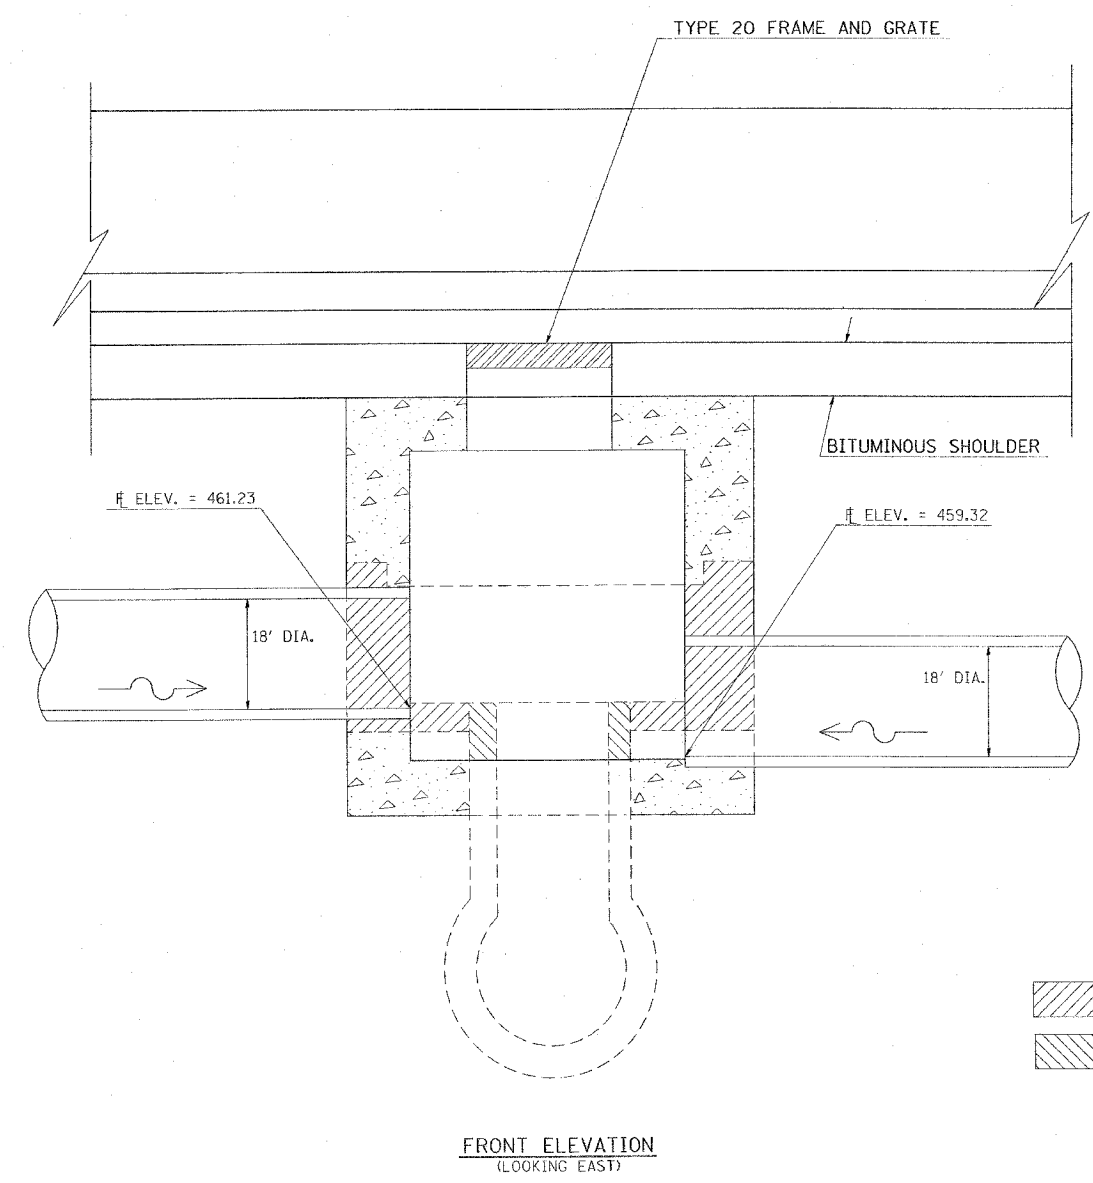

**LEGEND**

	EXISTING INLET TO BE REMOVED
	CONCRETE REMOVAL

- NOTES:**
1. REMOVAL OF THE EXISTING INLET SHALL BE PERFORMED IN ACCORDANCE WITH THESE DETAILS AND THE APPLICABLE PORTIONS OF SECTION 605 OF THE STANDARD SPECIFICATIONS. THE CONTRACTOR SHALL USE PRECAUTIONS TO AVOID DAMAGE TO THE EXISTING RISER PIPE THAT IS TO REMAIN IN PLACE.
  2. THE COST FOR REMOVING A PORTION OF THE EXISTING CONCRETE RISER PIPE, AS SHOWN IN THESE DETAILS, SHALL BE INCLUDED IN THE CONTRACT PRICE, EACH, FOR DRAINAGE STRUCTURES, TYPE 4.
  3. SEE STANDARD 602106 FOR ADDITIONAL DETAILS.

REVISIONS	
NAME	DATE

ILLINOIS DEPARTMENT OF TRANSPORTATION

**DETAIL OF DRAINAGE STRUCTURE, TYPE 4**  
TO BE USED AT STA. 1538+70

SCALE: VERT. NONE  
HORIZ. DATE

DRAWN BY CNH  
CHECKED BY EES

PLOT DATE = 10/14/2006  
 FILE NAME = c:\pca\pca\98950\282\1.dwg  
 PLOT SCALE = 1/8"=1'-0"  
 USER NAME = hudson