


F.A. RTE.	SECTION	COUNTY	TOTAL SHEETS	SHEET NO.
*	**	WILLIAMSON	917	831
STA.		TO STA.		
FED. ROAD DIST. NO.		ILLINOIS FED. AID PROJECT		
*1-57, & OLD IL 13 (FAU 9629)				
** (X1-6-2)VB-2, (X1-6)HBK-2				

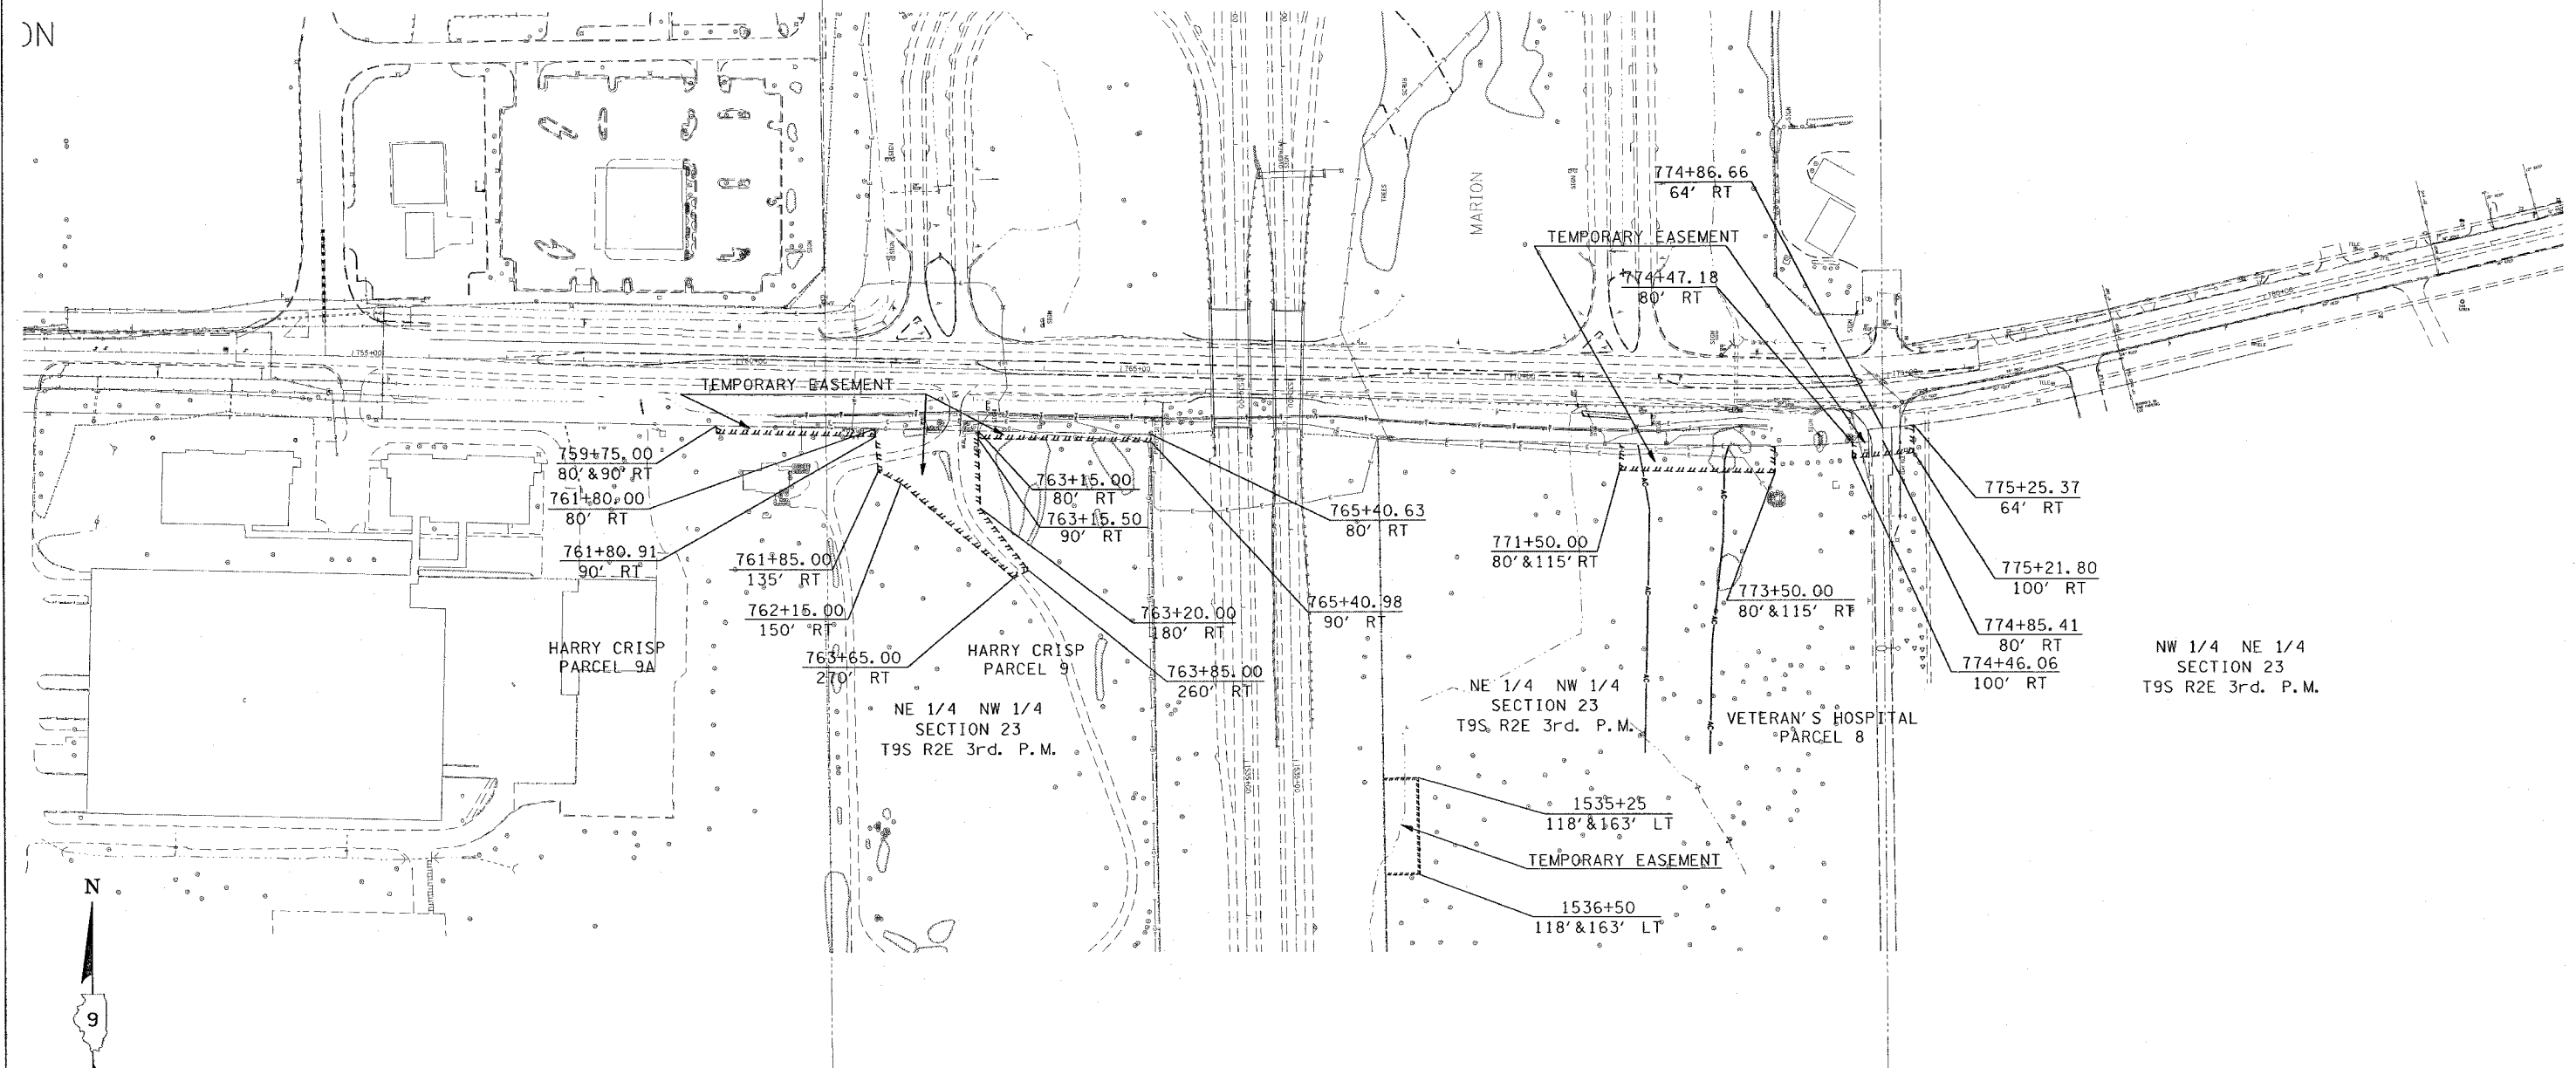

PARCEL NO.	NAME	ACREAGE:	TE
8	VETERAN'S HOSPITAL	0.342±	
9	HARRY CRISP	0.364±	
9A	HARRY CRISP	0.099±	

REVISIONS	
NAME	DATE

ILLINOIS DEPARTMENT OF TRANSPORTATION

R.O.W.

SCALE: VERT. 100
HORIZ. 100

DATE

DRAWN BY CNH
CHECKED BY LAND AC

PLT DATE = 12/15/2005
 USER NAME = hanson
 PLOT SCALE = 1/8" = 100'
 PLOT NO. = 136649