
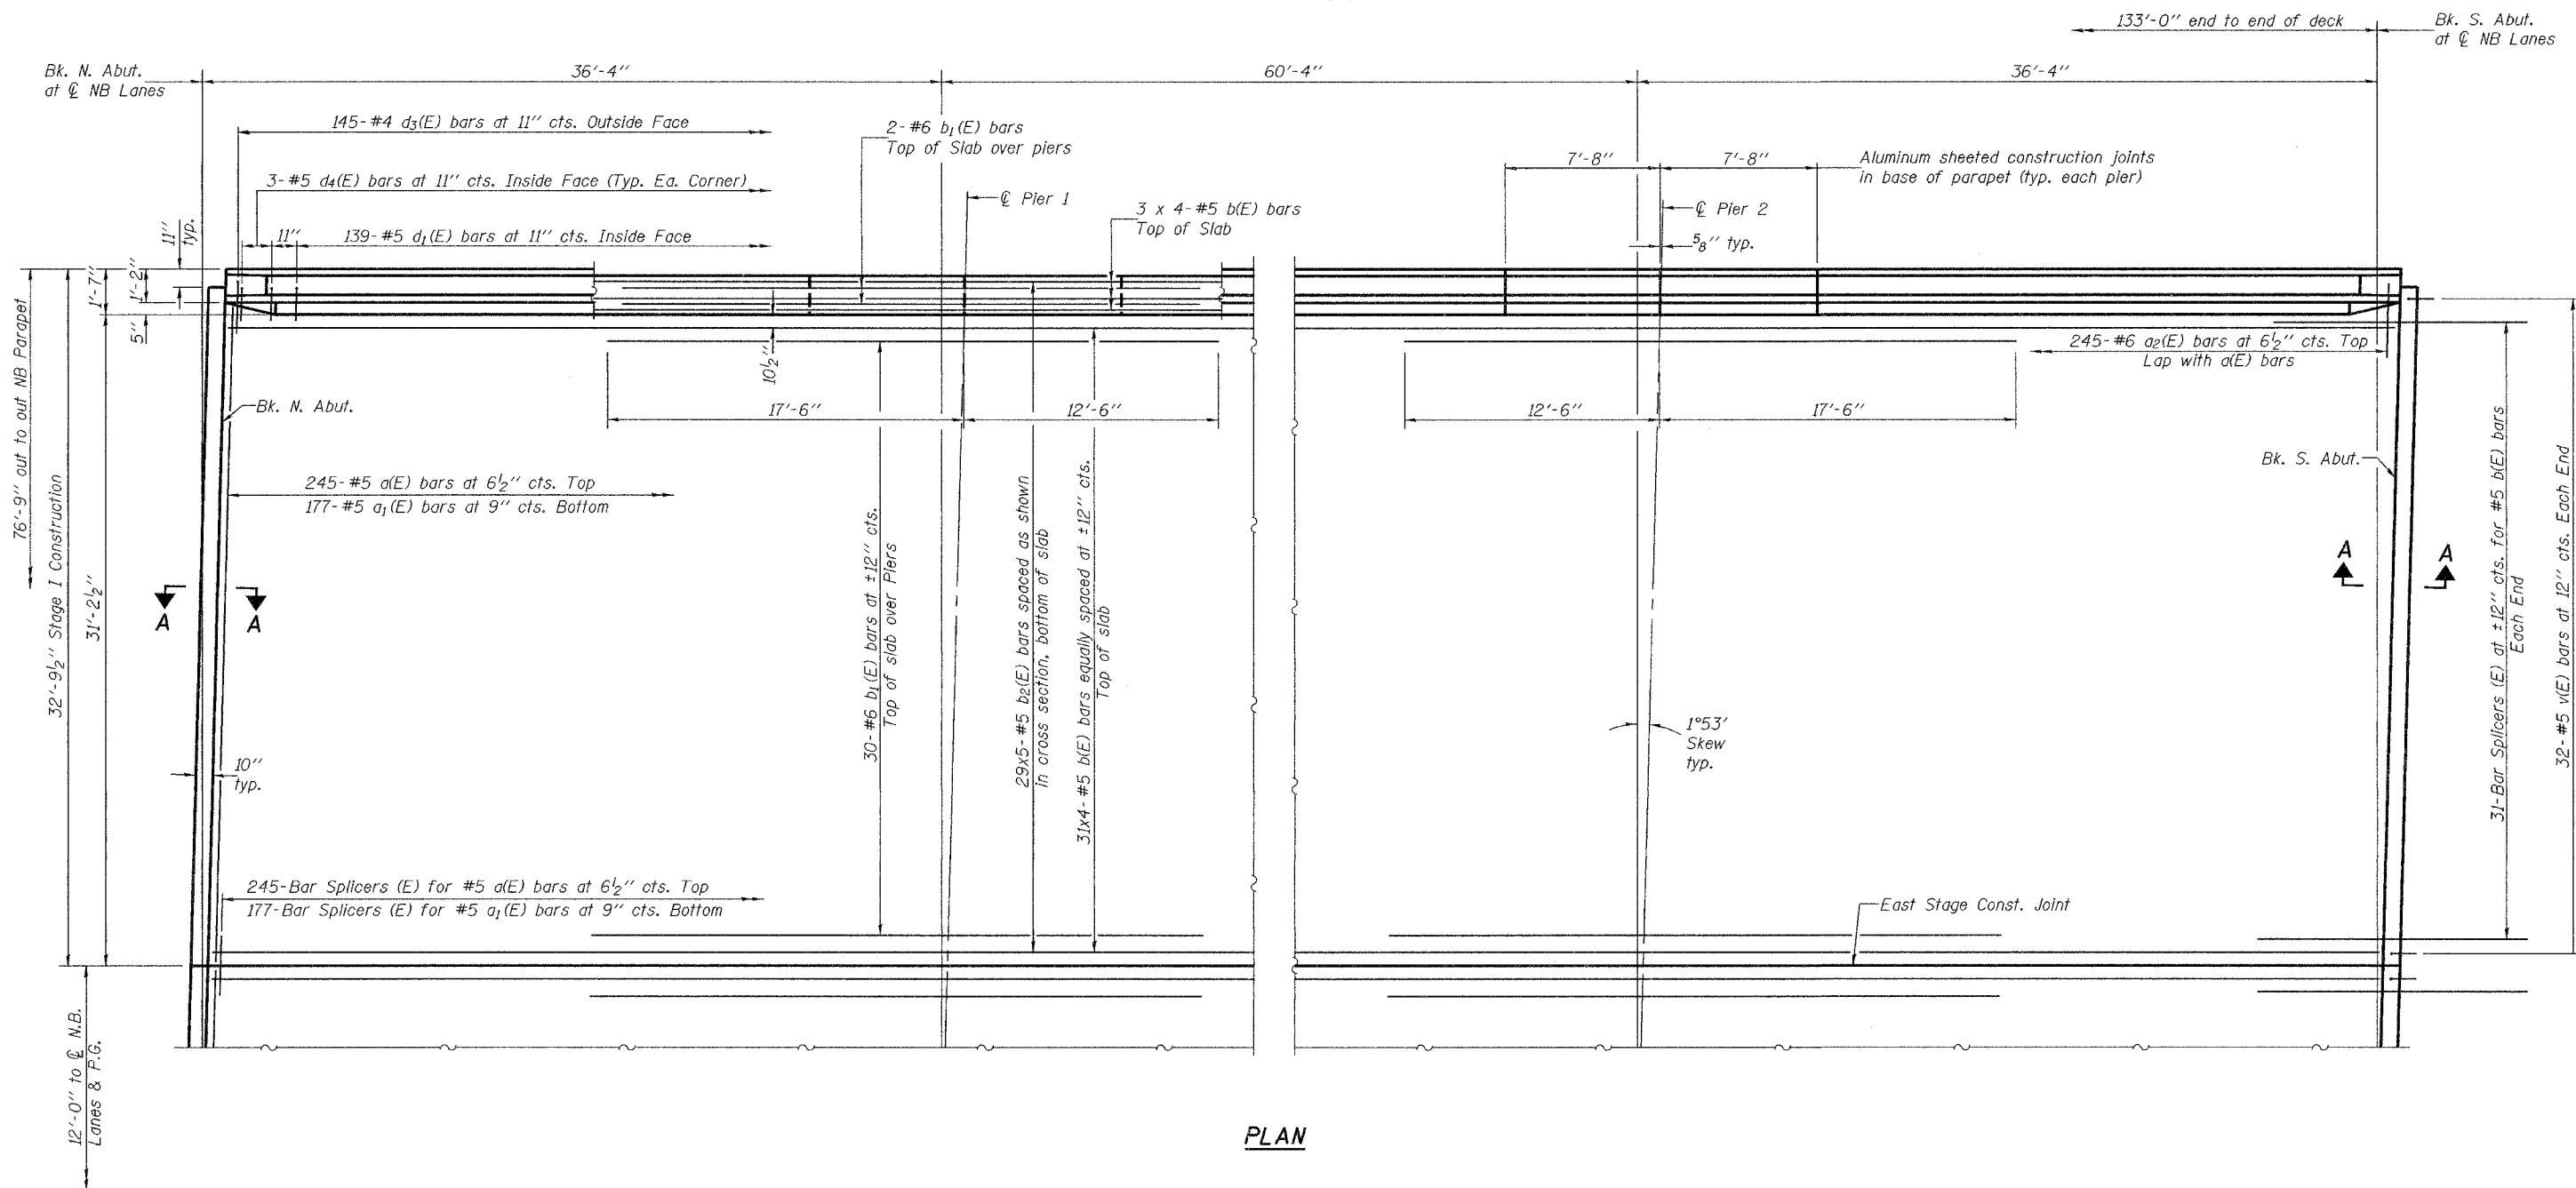


STATE OF ILLINOIS
DEPARTMENT OF TRANSPORTATION

ROUTE NO.	SECTION	COUNTY	DATE	SHEET	SHEET NO. 12 51 SHEETS
F.A.I. 57	(X1-6-2) VB-2	WILLIAMSON	9/17	845	
FED. ROAD DIST. NO. 7		ILLINOIS FED. AID PROJECT-			

Contract #98950

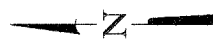

PLAN

MIN. BAR LAP
#5 bars = 1'-8"

Notes:
See sheet 16, 19, and 24 of 51 for superstructure details and Bill of Material.
Bars indicated thus 29 x 5-#5 etc. indicates 29 lines of bars with 5 lengths per line.
See sheet 18 of 51 for parapet reinforcement.
See sheet 24 of 51 for Section A-A.
See sheet 48 of 51 for Bar Splicers Details.

DESIGNED	Michael D. Cima
CHECKED	Fess Teklehaimanot
DRAWN	BECKY M. LEACH
CHECKED	M.D.C. & F.T.

EXAMINED	January 22, 2007
THOMAS J. DOMAGALA	
PASSED	RALPH E. ANDERSON
	ENGINEER OF BRIDGES AND STRUCTURES

SUPERSTRUCTURE (STAGE I-NB)
F.A.I. RT. 57 SEC. (X1-6-2)VB-2
WILLIAMSON COUNTY
STA. 1516+58.56
S.N. 100-0086 (N.B.)
S.N. 100-0087 (S.B.)