
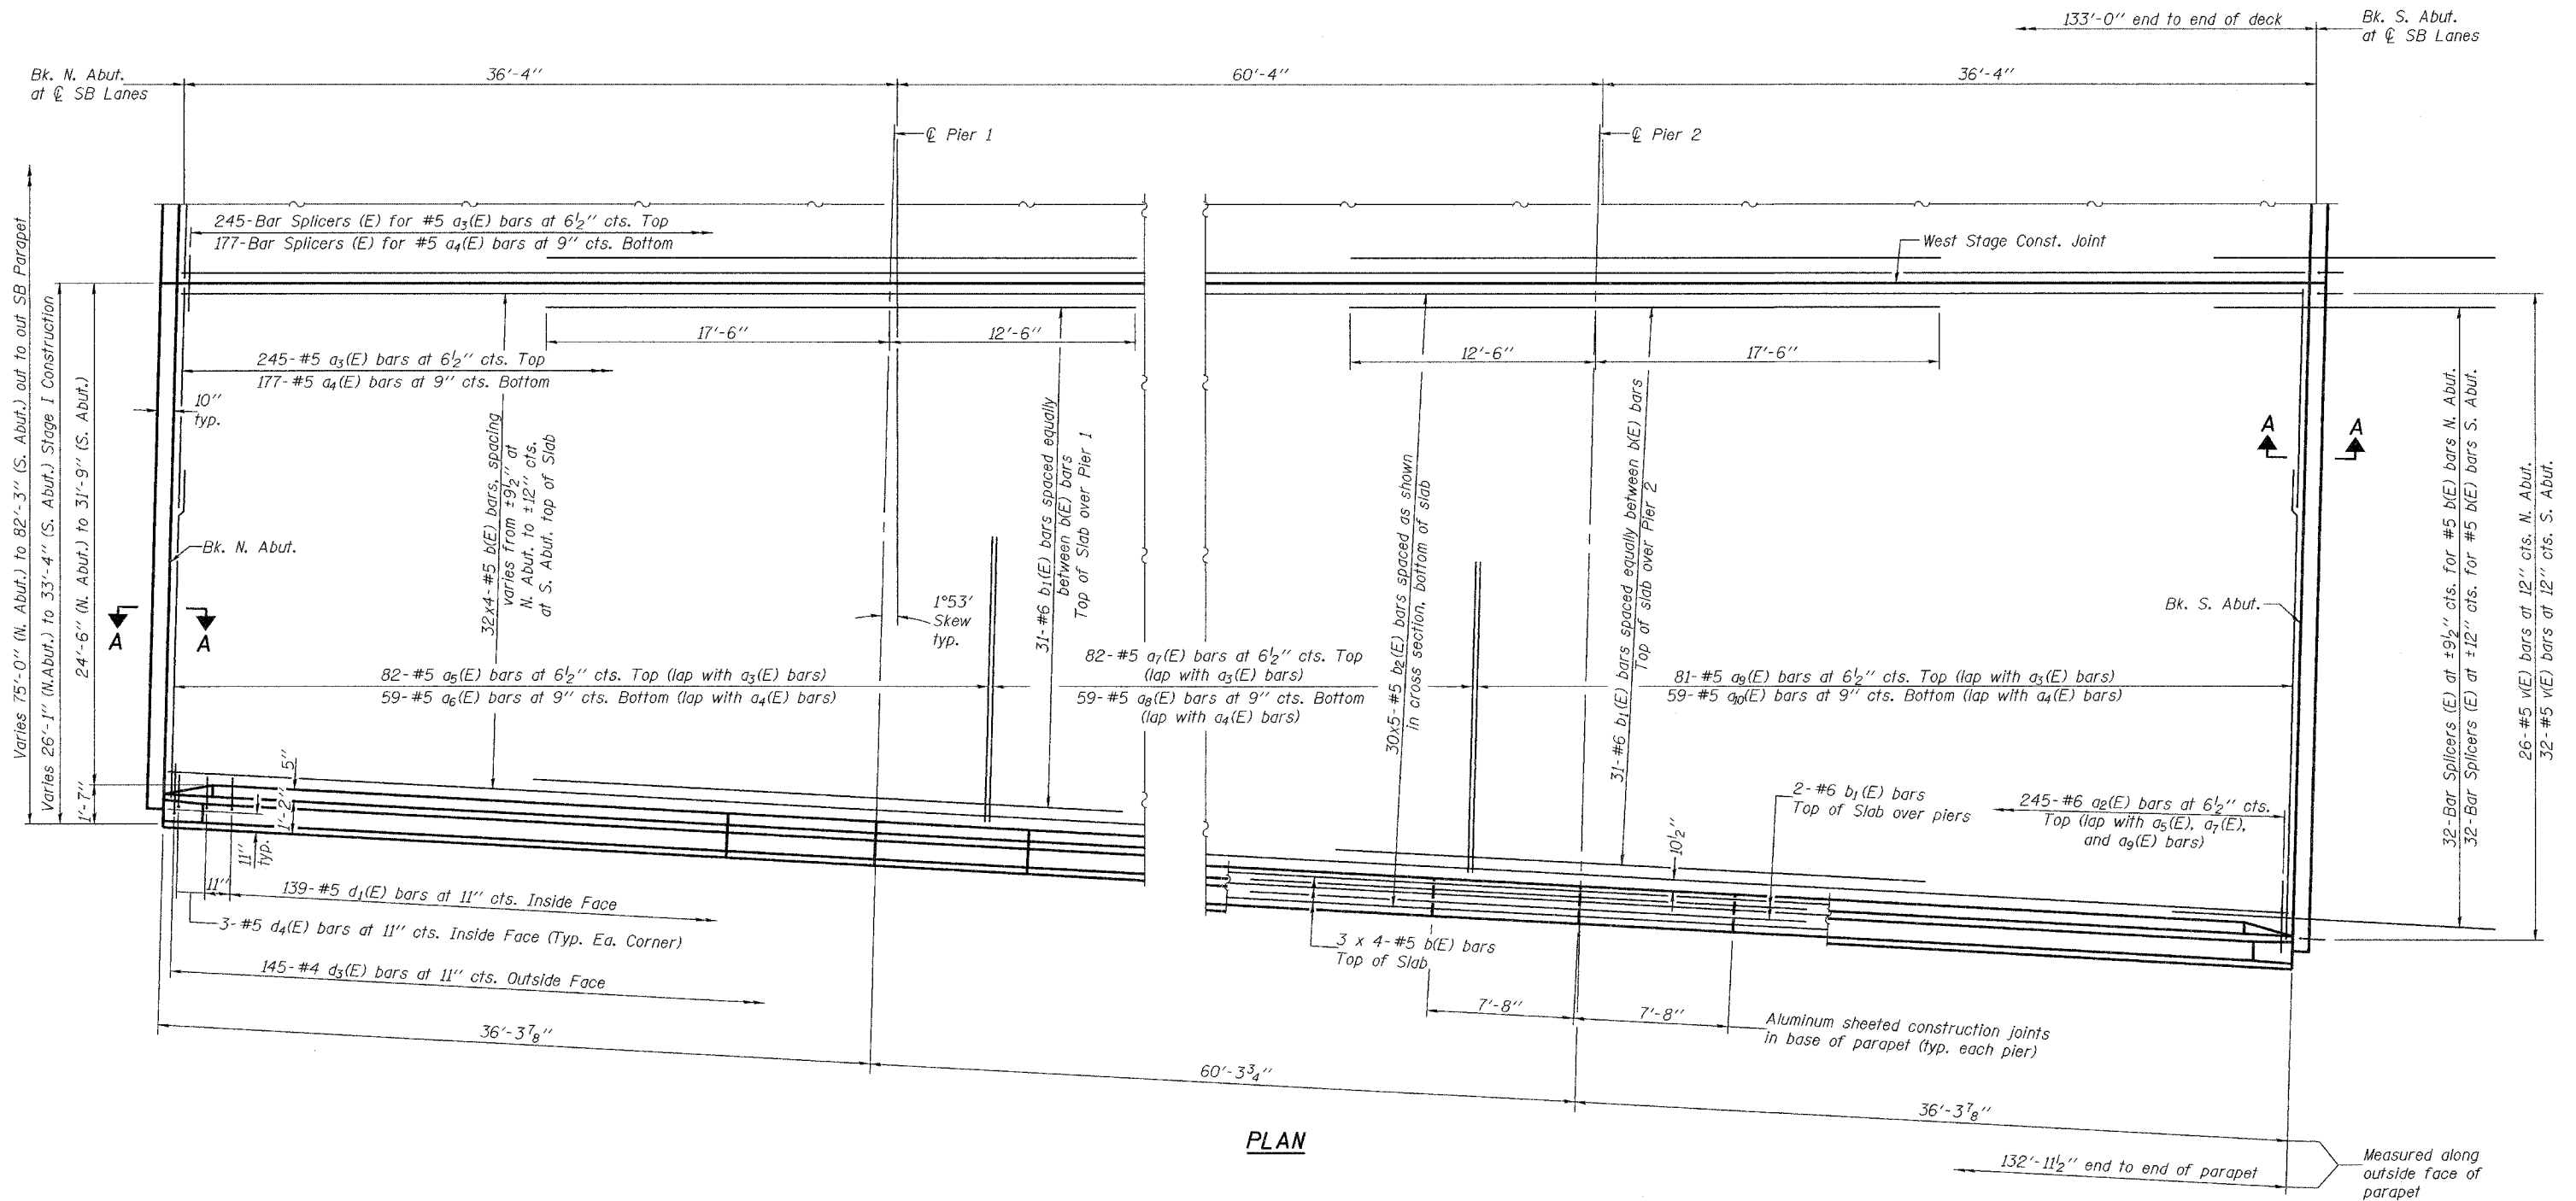


STATE OF ILLINOIS
DEPARTMENT OF TRANSPORTATION

ROUTE NO. F.A.I. 57	SECTION (X1-6-2) VB-2	COUNTY WILLIAMSON	TOTAL SHEETS 917	SHEET NO. 346	SHEET NO. 13 51 SHEETS
FED. ROAD DIST. NO. 7		ILLINOIS	FED. AID PROJECT-		

Contract #98950

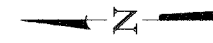

PLAN

Notes:
See sheet 16, 19, and 24 of 51 for superstructure details and Bill of Material.
Bars Indicated thus 32 x 4-#5 etc. indicates 32 lines of bars with 4 lengths per line.
See sheet 18 of 51 for parapet reinforcement.
See sheet 24 of 51 for Section A-A.
See sheet 48 of 51 for Bar Splicers Details.

MIN. BAR LAP
#5 bars = 1'-8"

SUPERSTRUCTURE (STAGE I-SB)
F.A.I. RT. 57 SEC. (X1-6-2)VB-2
WILLIAMSON COUNTY
STA. 1516+58.56
S.N. 100-0086 (N.B.)
S.N. 100-0087 (S.B.)

DESIGNED	Michael D. Cima
CHECKED	Fess Tektelaimanot
DRAWN	BECKY M. LEACH
CHECKED	M.D.C. & F.T.

January 22, 2007
EXAMINED *Thomas J. Damagala*
ENGINEER OF BRIDGE DESIGN
PASSED *Ralph E. Anderson*
ENGINEER OF BRIDGES AND STRUCTURES