


STATE OF ILLINOIS
DEPARTMENT OF TRANSPORTATION


ROUTE NO.	SECTION	COUNTY	TOTAL SHEETS	SHEET NO.	SHEET NO. 17 51 SHEETS
F.A.I. 57	XI-6-2 VB-2	WILLIAMSON	917	850	
FED. ROAD DIST. NO. 7		ILLINOIS	FED. AID PROJECT-		

Contract #98950

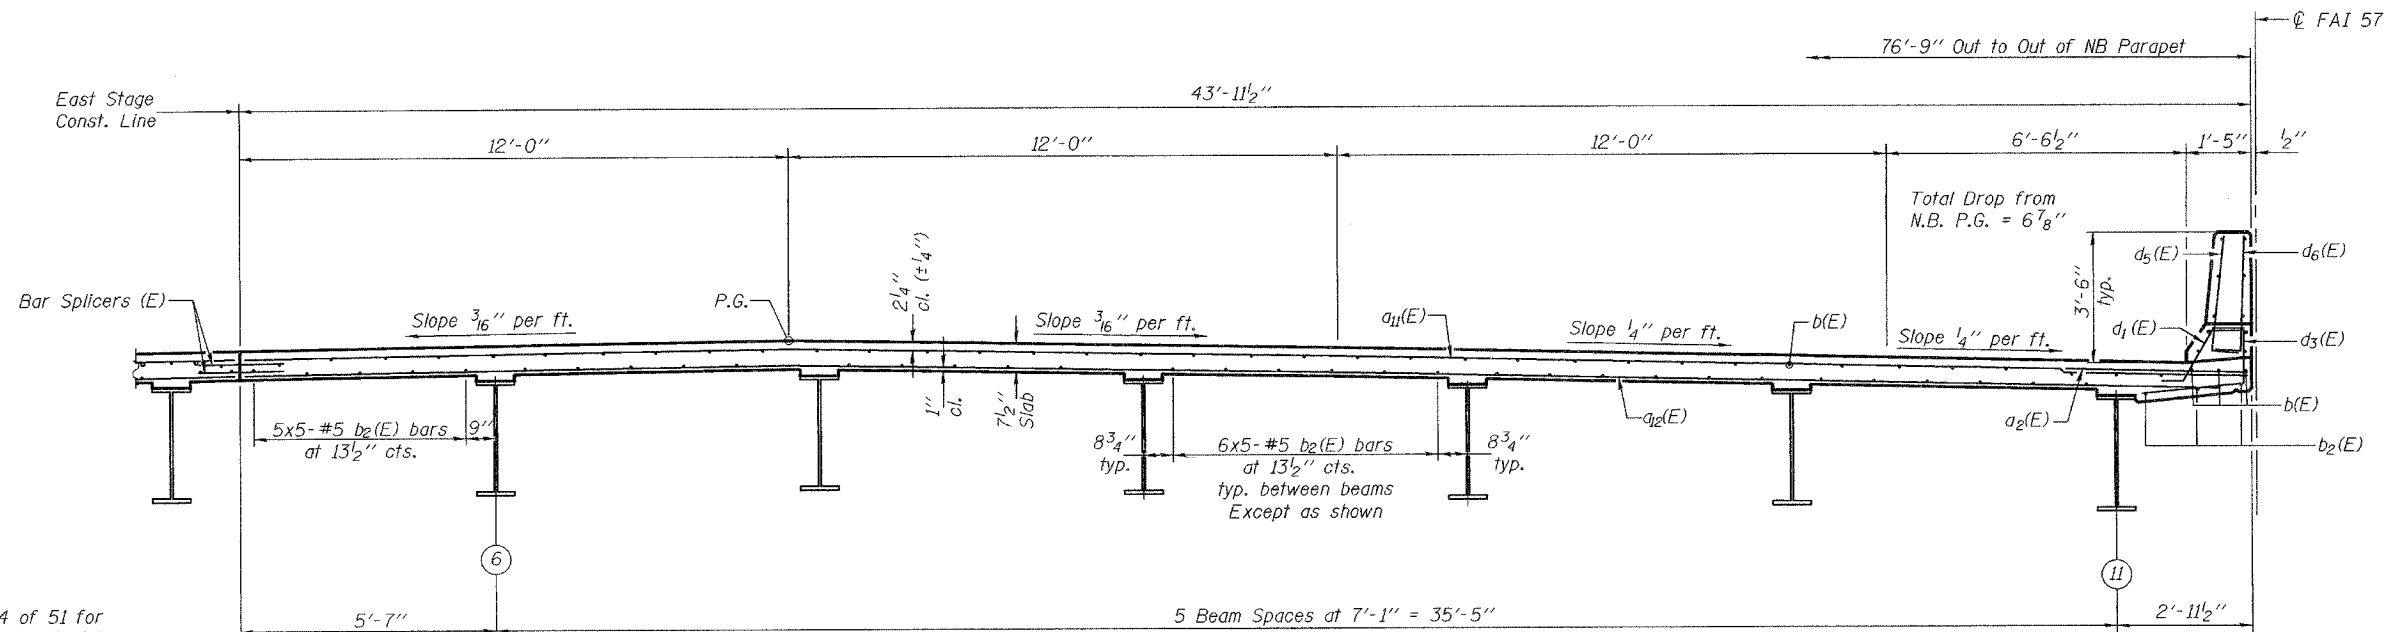

NEAR MIDSPAN
CROSS SECTION - STAGE II NORTHBOUND
(Looking South)

Notes:
See Sheet 14, 15, 19, and 24 of 51 for superstructure details and Bill of Material.
Bars indicated thus 6 x 5-#5 etc. indicates 6 lines of bars with 5 lengths per line.
See Sheet 18 of 51 for parapet reinforcement.
See sheet 48 of 51 for Bar Splicer Details.

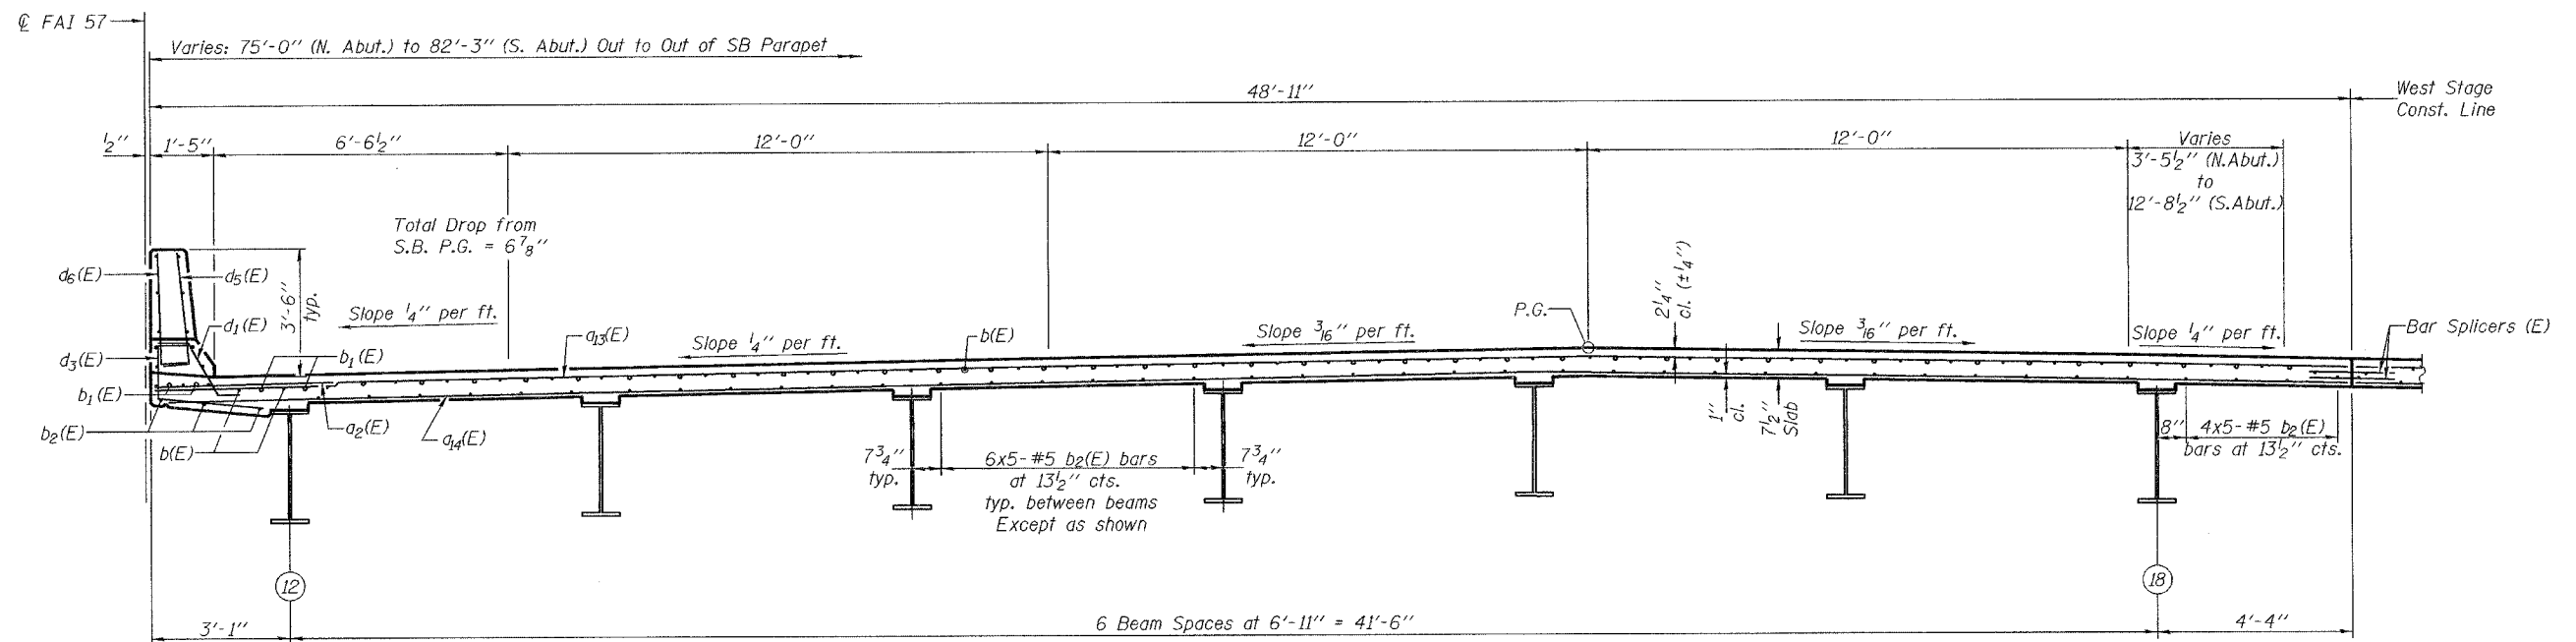

NEAR PIER
CROSS SECTION - STAGE II SOUTHBOUND
(Looking South)

SUPERSTRUCTURE (CROSS SECTIONS)
(STAGE II-NB & STAGE II SB)
F.A.I. RT. 57 SEC. (XI-6-2)VB-2
WILLIAMSON COUNTY
STA. 1516+58.56
S.N. 100-0086 (N.B.)
S.N. 100-0087 (S.B.)

DESIGNED	Michael D. Cima
CHECKED	Fess Tektelaimanot
DRAWN	BECKY M. LEACH
CHECKED	M.D.C. & F.T.

EXAMINED	January 22, 2007 <i>Thomas J. Damagalaki</i> ENGINEER OF BRIDGE DESIGN
PASSED	<i>Ralph E. Anderson</i> ENGINEER OF BRIDGES AND STRUCTURES