



STATE OF ILLINOIS
DEPARTMENT OF TRANSPORTATION

ROUTE NO.	SECTION	COUNTY	STATES	SHEET NO.	SHEET NO. 36 51 SHEETS
F.A.I. 57	(X1-6-2) VB-2	WILLIAMSON	917	369	
FED. ROAD DIST. NO. 7		ILLINOIS FED. AID PROJECT			

Contract #98950

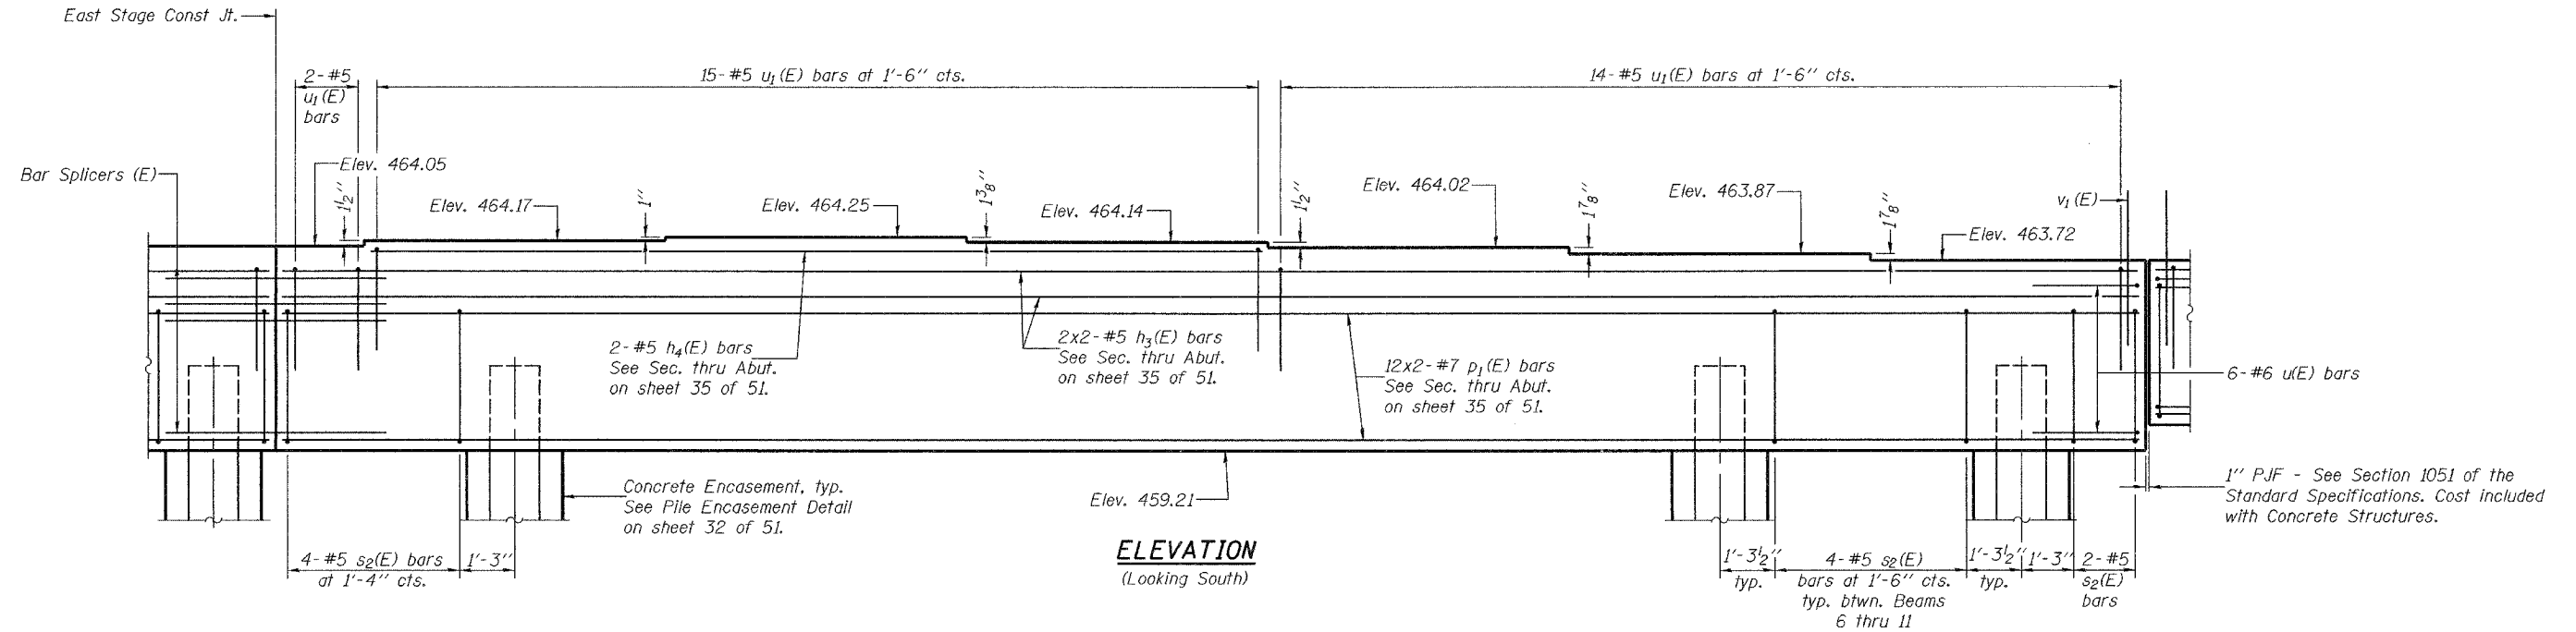

ELEVATION
(Looking South)

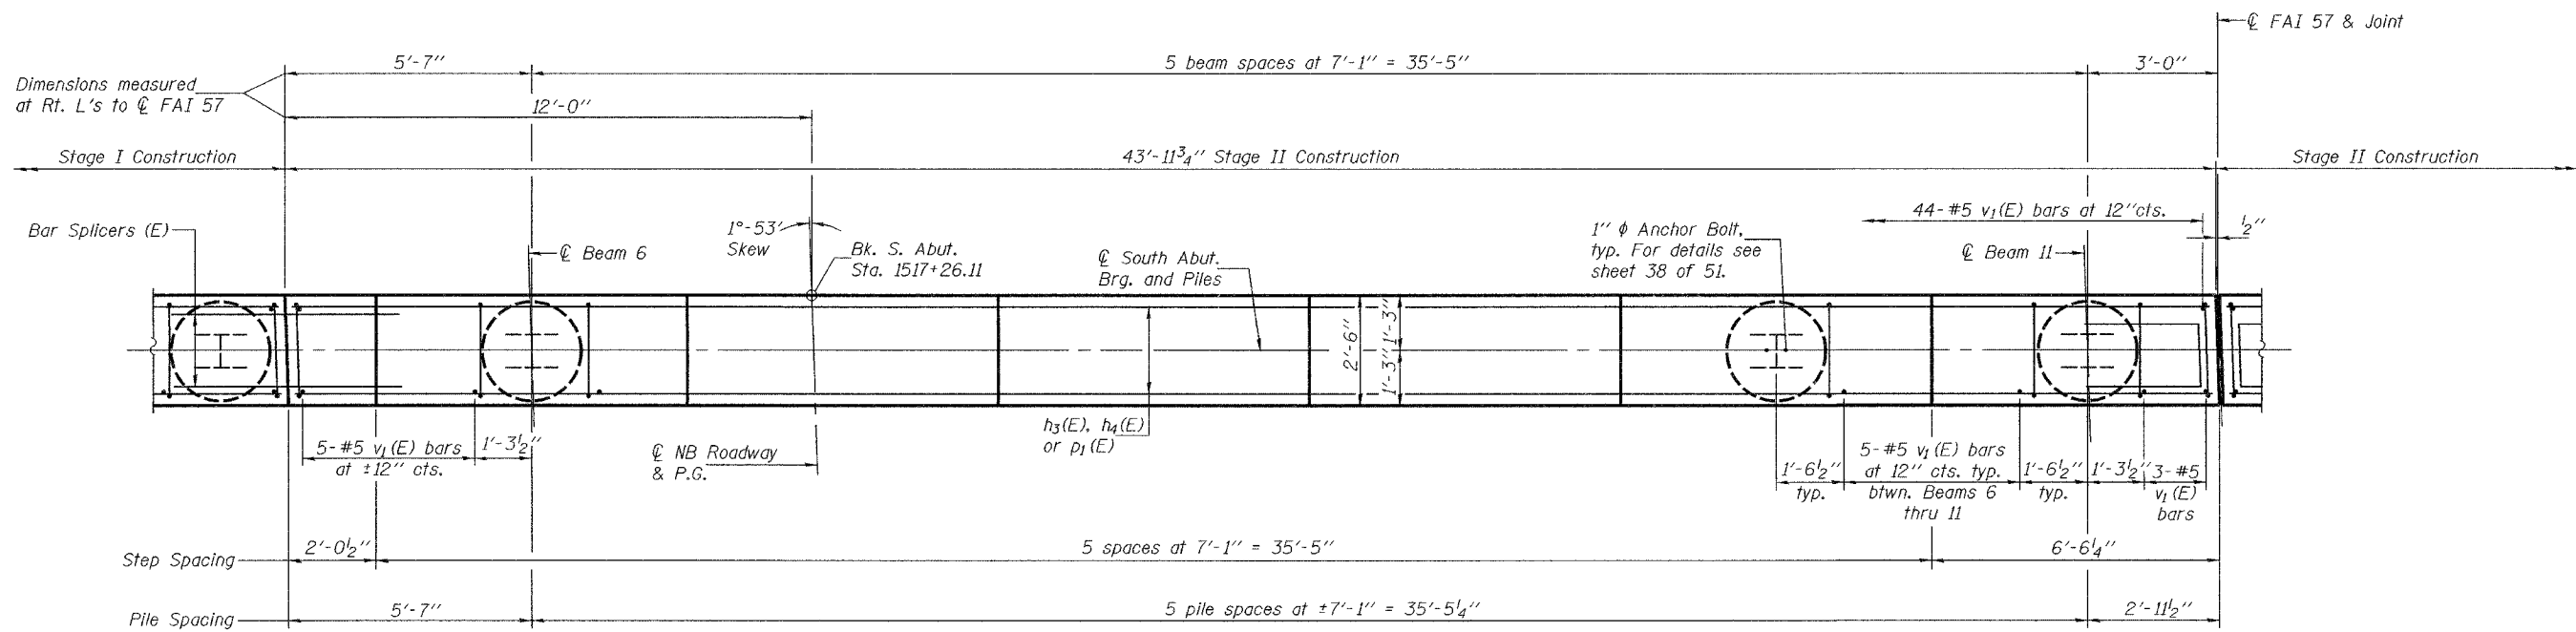

PLAN

MIN. BAR LAPS

#5 bar = 1'-8"
#7 bar = 4'-10"

Notes: Pour steps monolithically with cap.
Space reinforcement in cap to miss anchor bolts.
For Anchor Bolt installation details see sheet 30 of 51.
For Bar Splicer details see sheet 48 of 51.
For bar bending details and Field Cutting Diagram see sheet 33 of 51.
Bars indicated thus 12x2-#7 indicates 12 lines of bars with 2 lengths per line.
For Bill of Material see sheet 35 of 51.

SOUTH ABUTMENT (STAGE II - NB)
F.A.I. RT. 57 SEC. (X1-6-2)VB-2
WILLIAMSON COUNTY
STA. 1516+58.56
S.N. 100-0086 (N.B.)
S.N. 100-0087 (S.B.)

DESIGNED	Michael D. Cima
CHECKED	Fess Teklehaimanot
DRAWN	BECKY M. LEACH
CHECKED	M.D.C. & F.T.

EXAMINED	Thomas J. Domagalala	January 22, 2007
PASSED	Ralph E. Anderson	