


STATE OF ILLINOIS
DEPARTMENT OF TRANSPORTATION

ROUTE NO.	SECTION	COUNTY	DATE	SHEET	SHEET NO. 49 51 SHEETS
F.A.I. 57	XI-6-2 VB-2	WILLIAMSON	9/17	332	
FED. ROAD DIST. NO. 7	ILLINOIS FED. AID PROJECT-				

Contract #98950

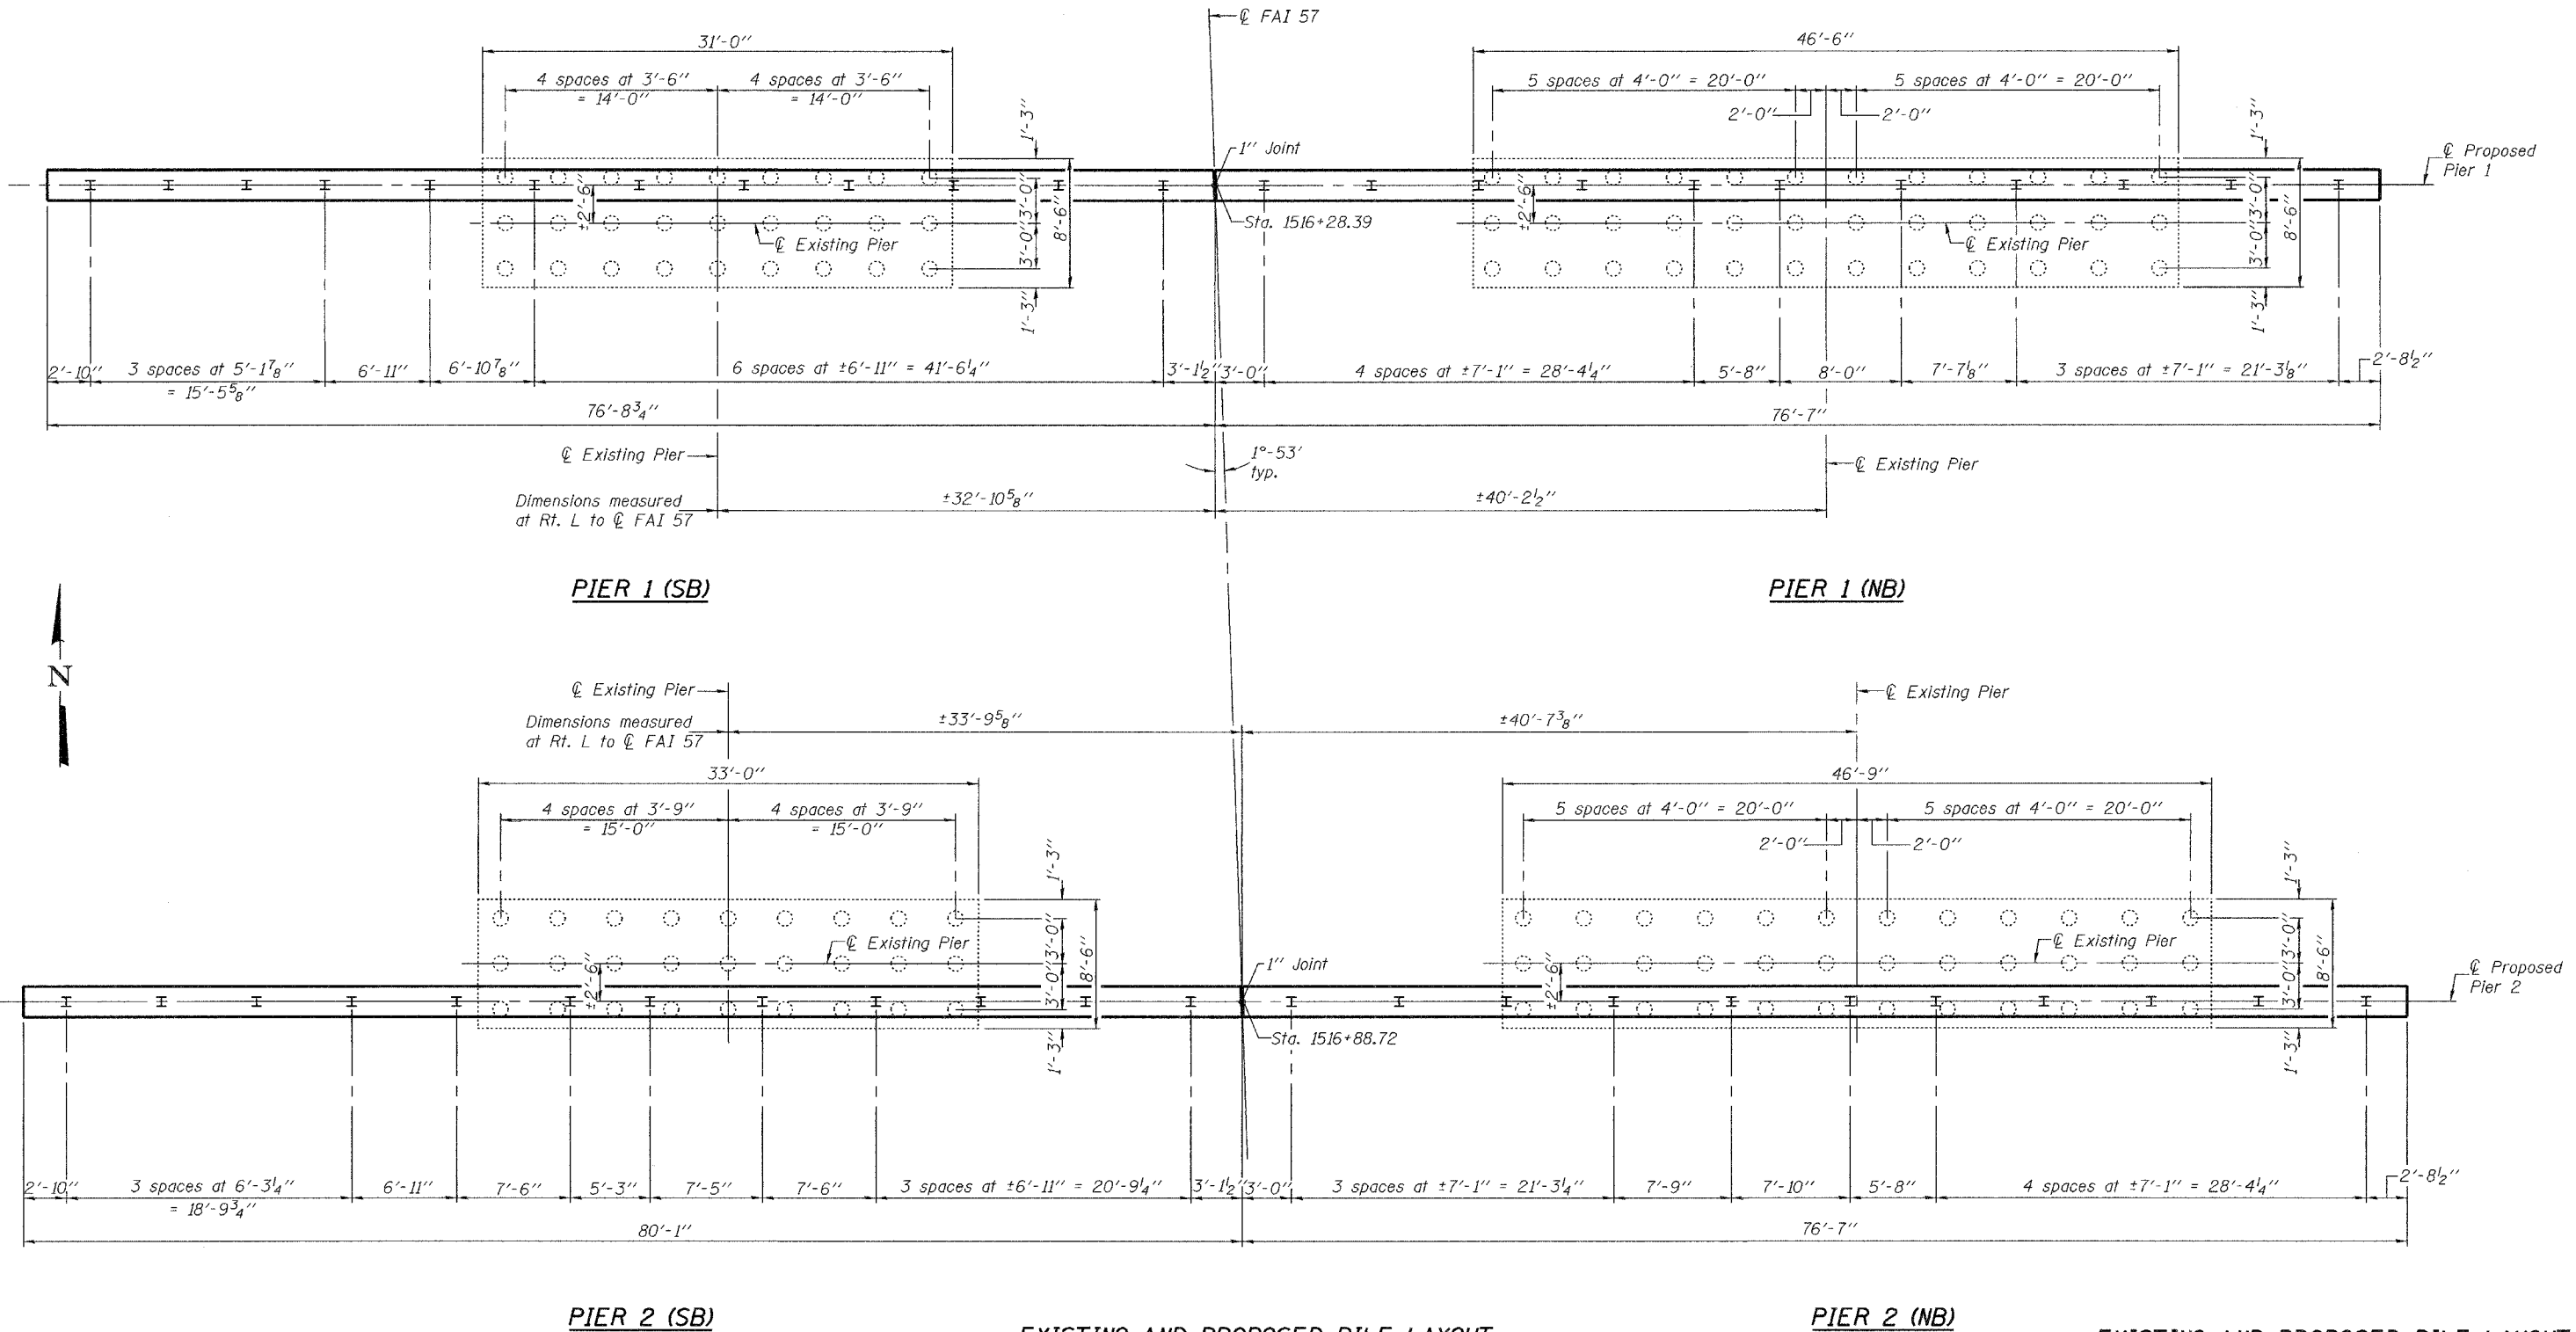

DESIGNED Michael D. Cima
CHECKED Fess Teklehaimanot
DRAWN BECKY M. LEACH
CHECKED M.D.C. & F.T.

January 22, 2007
EXAMINED *Thomas J. Domagalaki*
PASSED *Ralph E. Anderson*
ENGINEER OF BRIDGES AND STRUCTURES

Note: All dimensions are measured along skew angles unless otherwise indicated.

EXISTING AND PROPOSED PILE LAYOUT
F.A.I. RT. 57 SEC. (XI-6-2)VB-2
WILLIAMSON COUNTY
STA. 1516+58.56
S.N. 100-0086 (N.B.)
S.N. 100-0087 (S.B.)