


F.A.P. RTE.	SECTION	COUNTY	TOTAL SHEETS	SHEET NO.
857	101BR-6	WHITE	100	11
STA. 174+00		TO STA. 188+00		
FED. ROAD DIST. NO.		ILLINOIS FED. AID PROJECT		

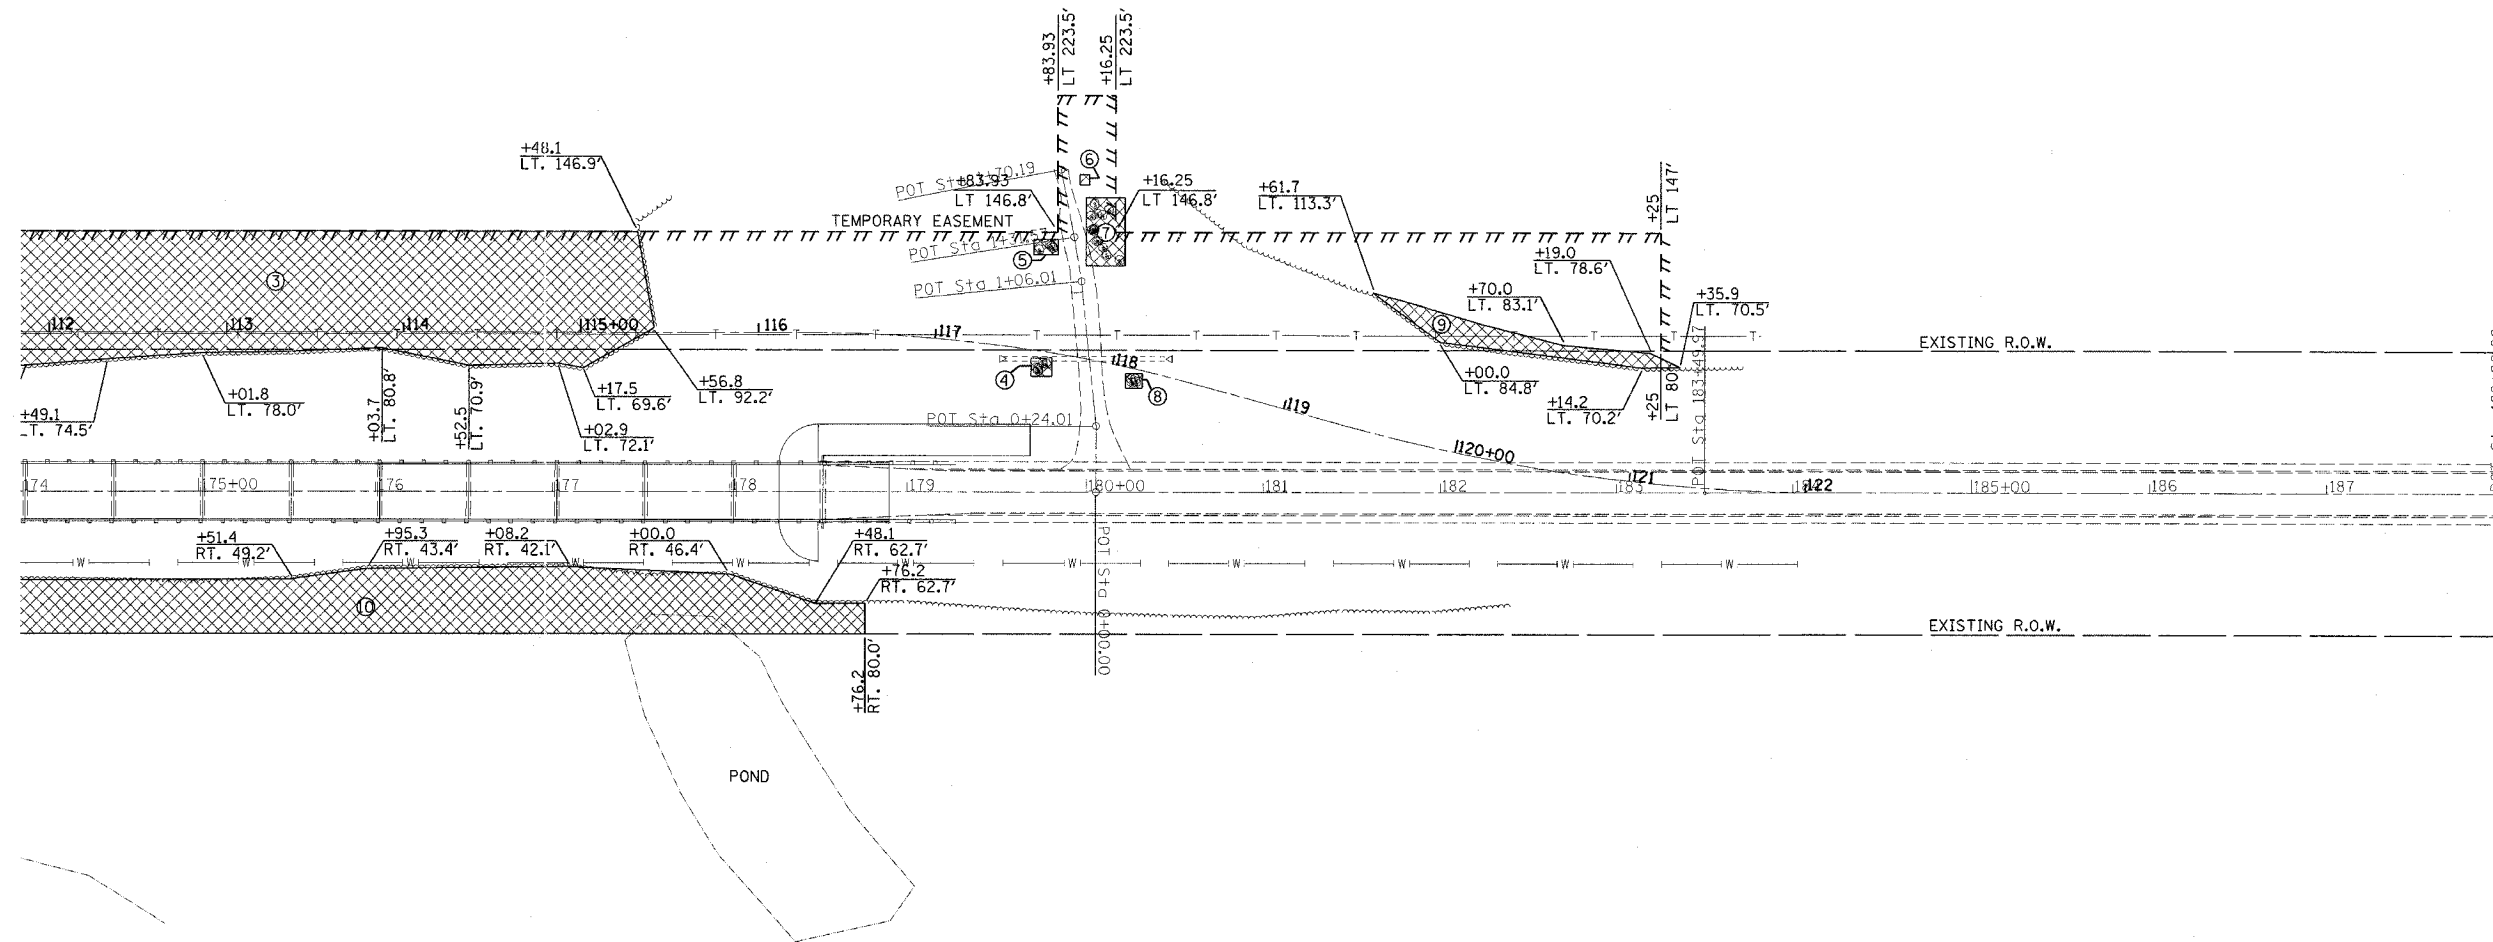

TREE REMOVAL, ACRES

REVISIONS	
NAME	DATE

ILLINOIS DEPARTMENT OF TRANSPORTATION

Tree Removal Plan

SCALE: VERT.
DATE: HORIZ.

DRAWN BY
CHECKED BY