


F.A.P. RTE.	SECTION	COUNTY	TOTAL SHEETS	SHEET NO.
857	(10)BR-6	WHITE	100	55
STA. 160+00		TO STA. 174+00		
FED. ROAD DIST. NO.		ILLINOIS FED. AID PROJECT		

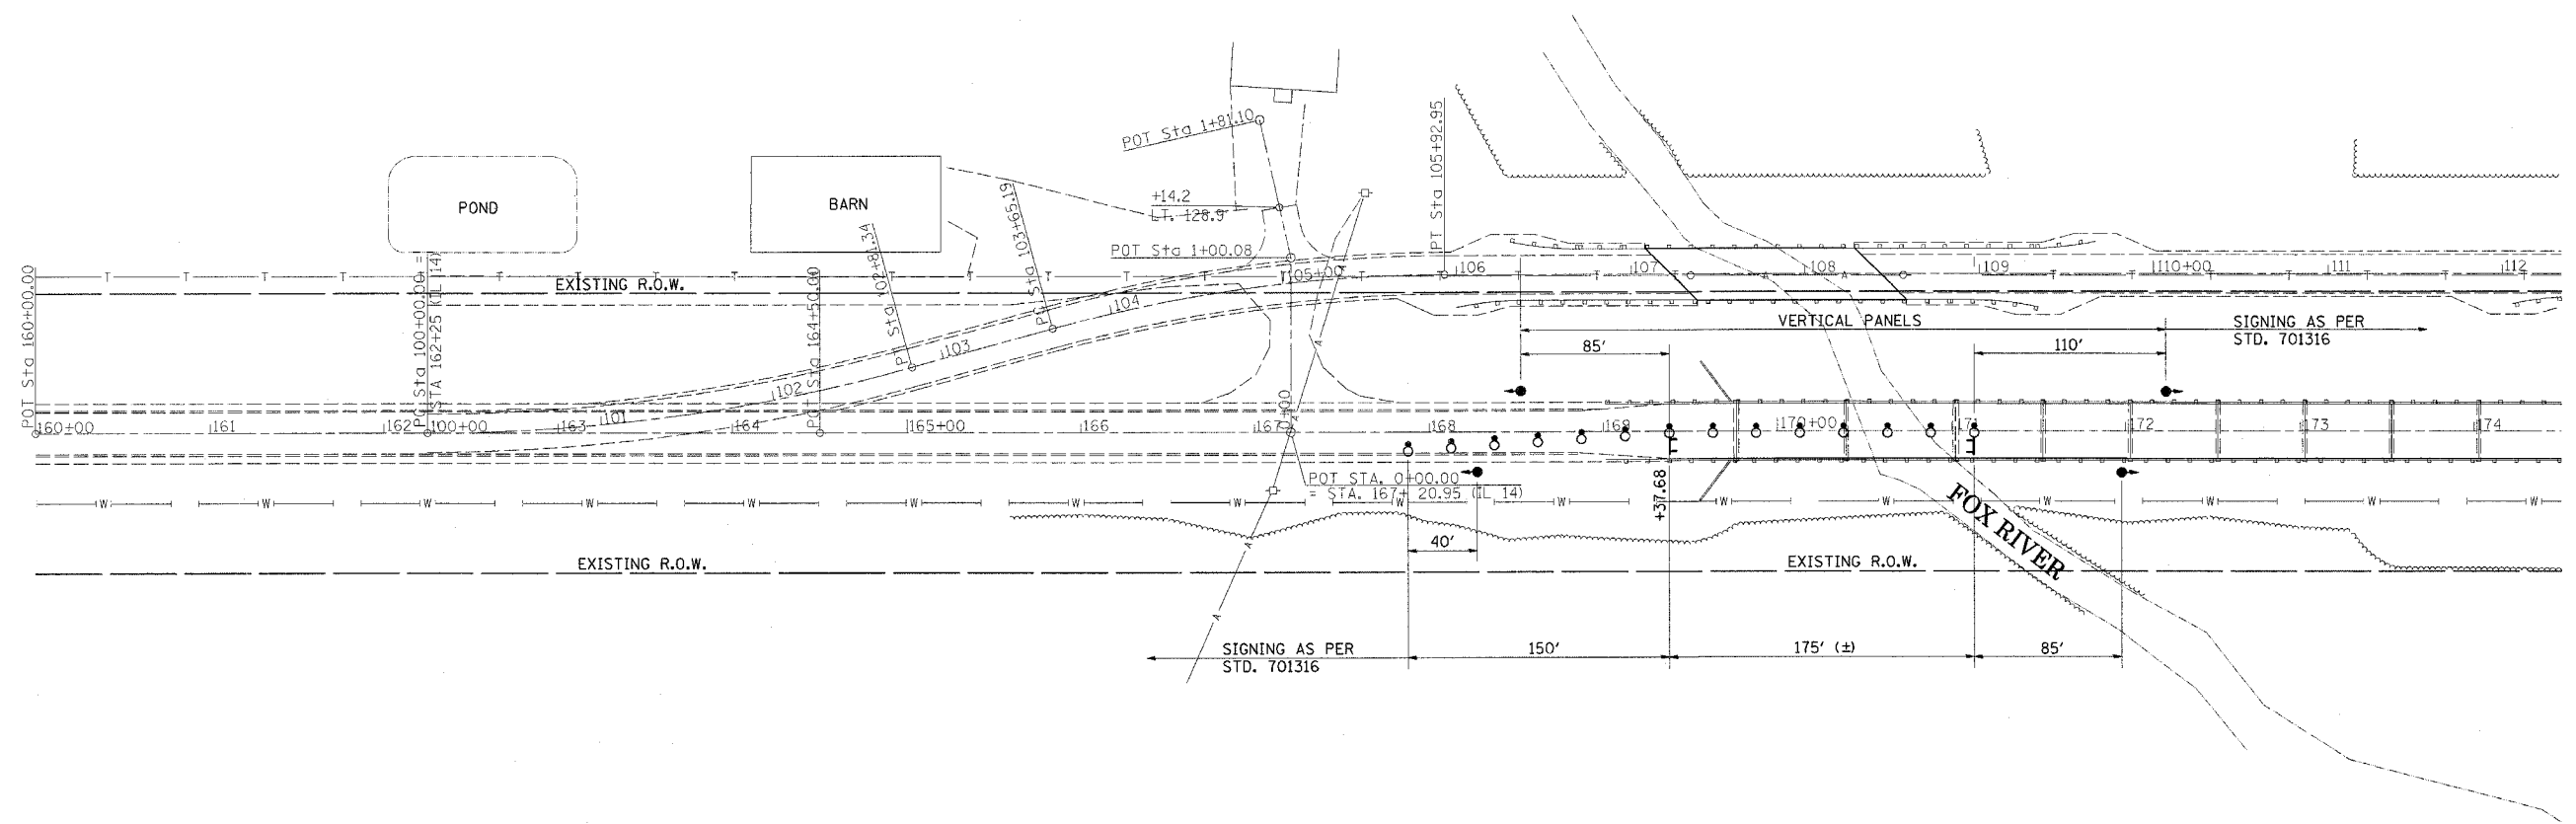

- PERIMETER EROSION BARRIER
- TEMPORARY DITCH CHECKS, AGGREGATE

REVISIONS	
NAME	DATE

ILLINOIS DEPARTMENT OF TRANSPORTATION

Traffic Control (Special)

SCALE: VERT. _____
 HORIZ. _____
 DATE _____
 DRAWN BY _____
 CHECKED BY _____

PLOT DATE = 11/13/2006
 FILE NAME = c:\projects\94675d\version control.dgn
 PLOT SCALE = 50.0000' / 1" = 1:50
 USER NAME = swr:trv