


CONTRACT NO. 98960				
F.A.P. RTE.	SECTION	COUNTY	TOTAL SHEETS	SHEET NO.
857	101BR-6	WHITE	100	60
STA. 105+50.00		TO STA. 106+00.00		
FED. ROAD DIST. NO.	ILLINOIS FED. AID PROJECT			

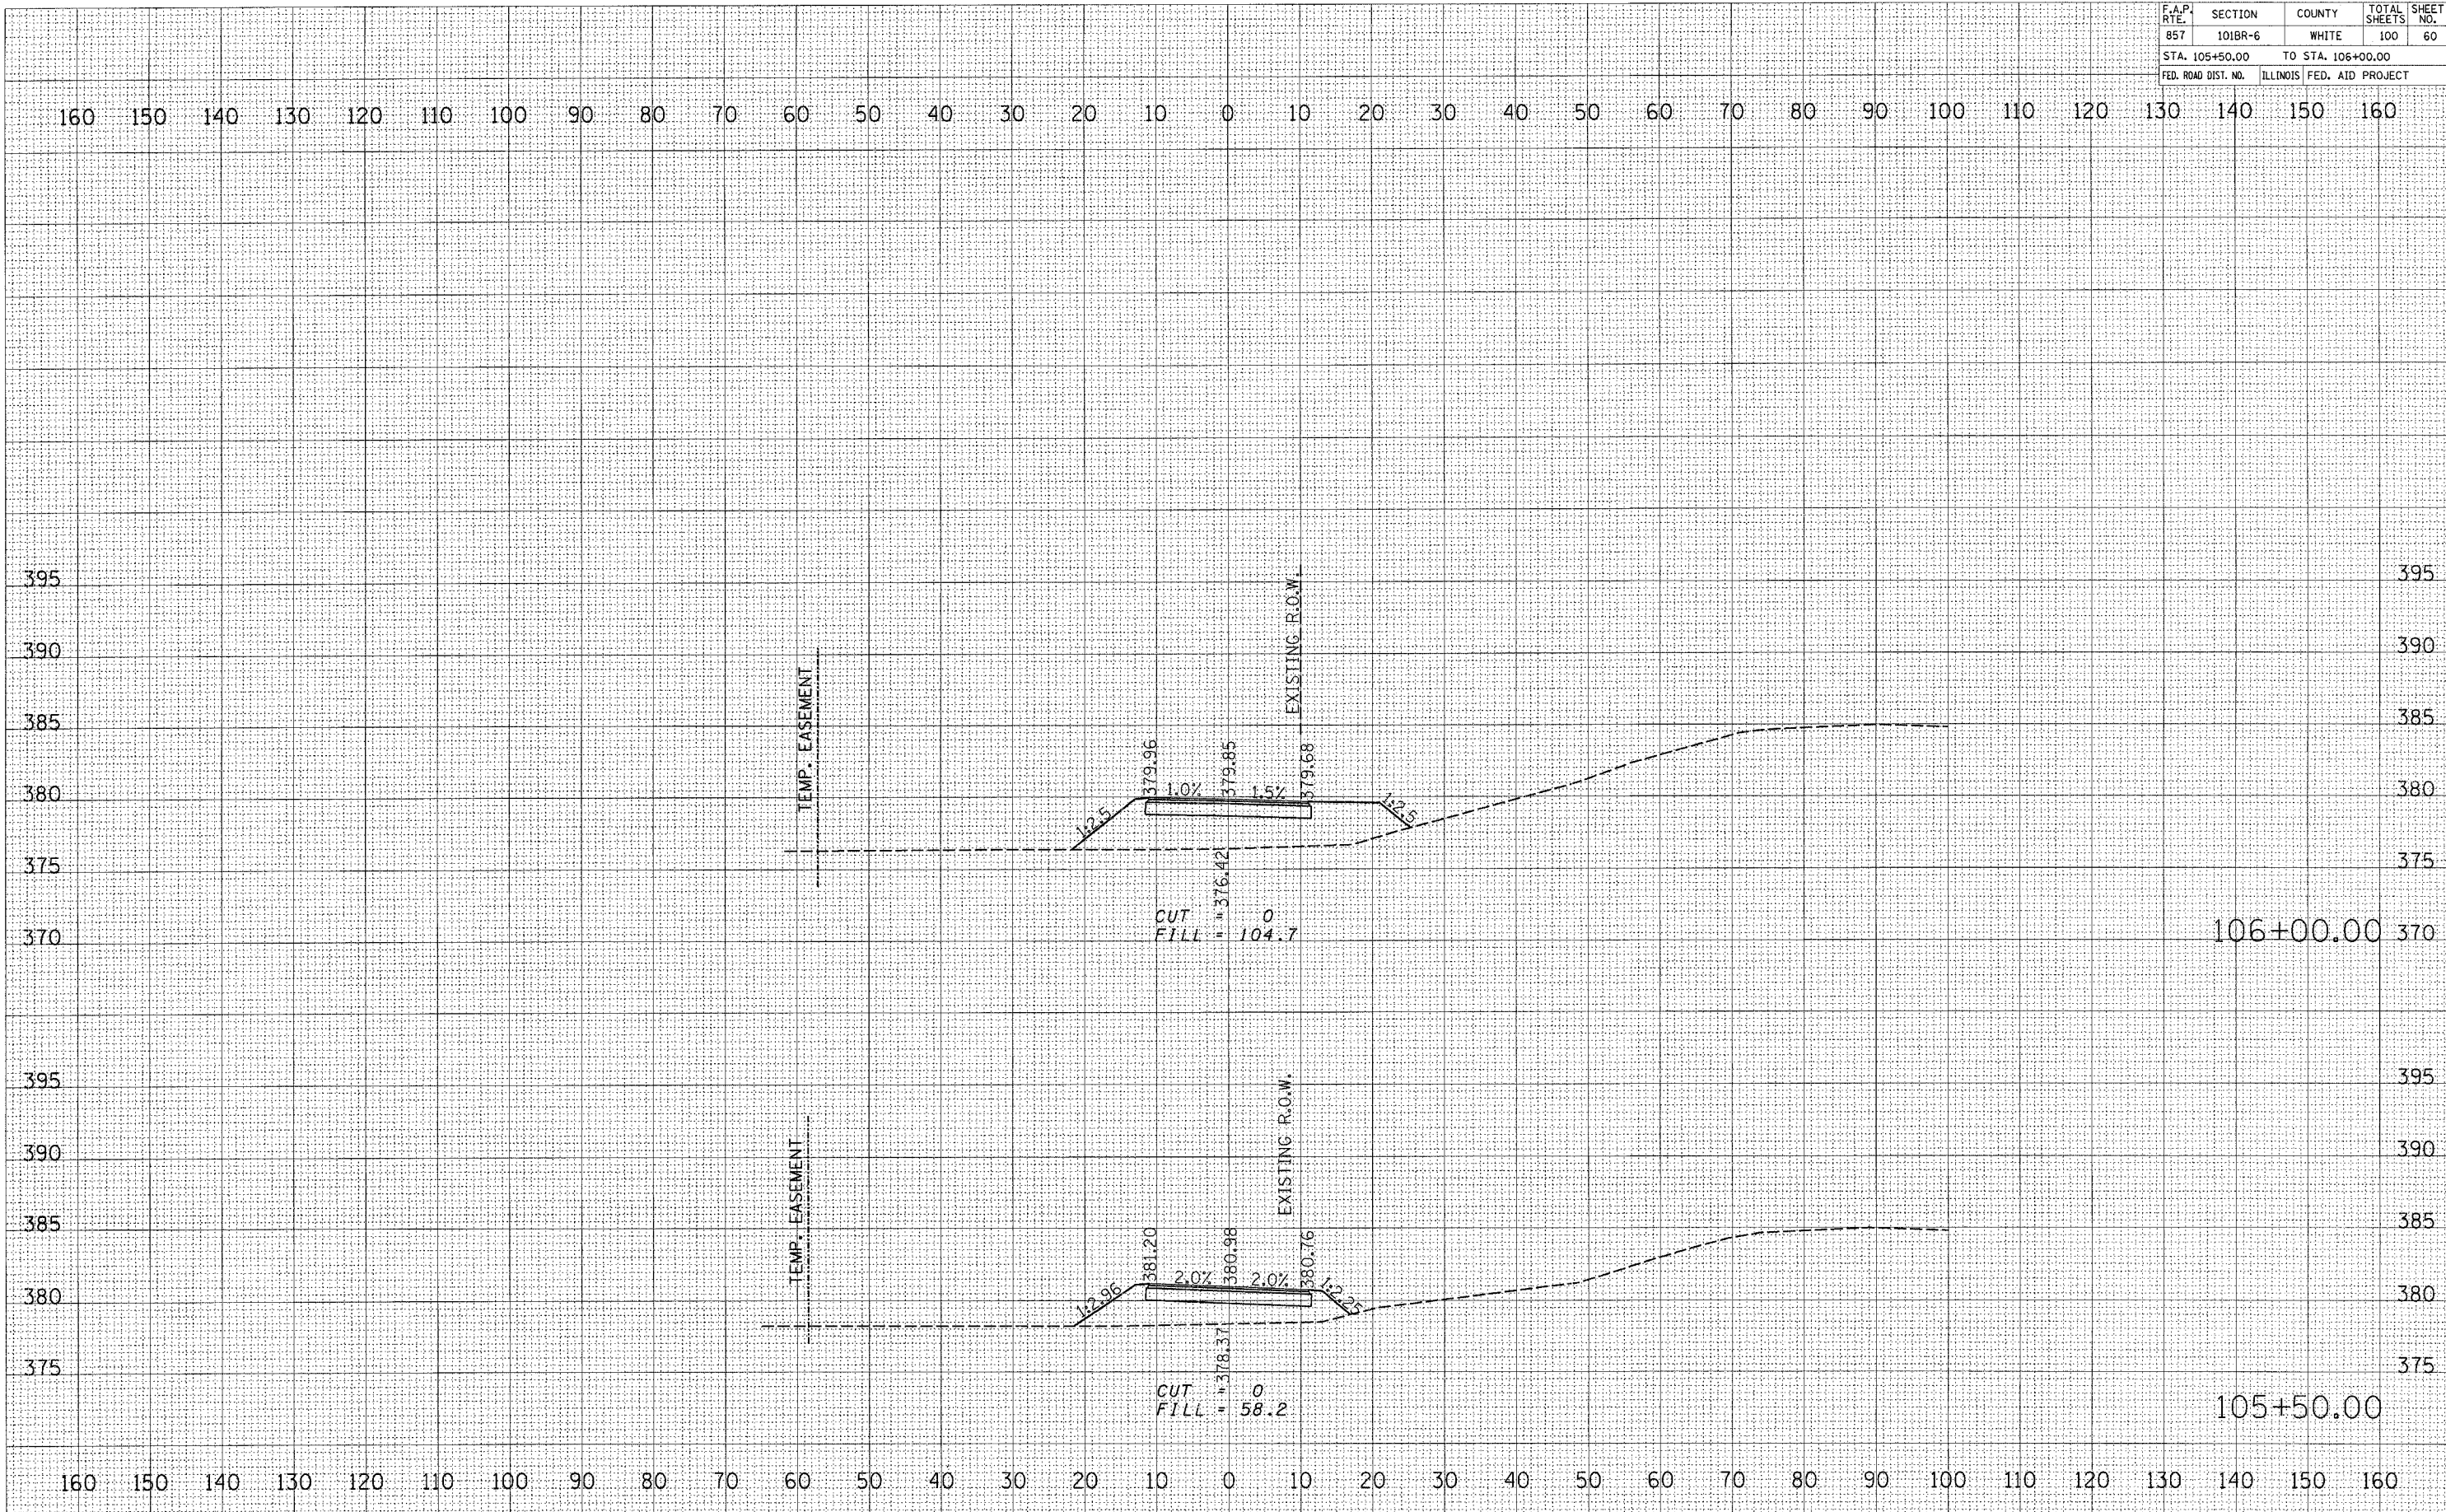

DATE	BY
SURVEYED	PLOTTED
NOTE BOOK	AREAS CHECKED
NO.	

DATE	BY
SURVEYED	PLOTTED
NOTE BOOK	AREAS CHECKED
NO.	

PLOT DATE = #DATE*
 PLOT SCALE = #SCALE*
 USER NAME = #USER*