


F.A.P. RTE.	SECTION	COUNTY	TOTAL SHEETS	SHEET NO.
857	101BR-6	WHITE	100	75
STA. 120+50.00		TO STA. 121+00.00		
FED. ROAD DIST. NO.	ILLINOIS	FED. AID PROJECT		

FINAL SURVEY NO.	DATE
SURVEY PLOTTED	
NOTE BOOK	
AREAS CHECKED	

ORIGINAL SURVEY NO.	DATE
SURVEY PLOTTED	
NOTE BOOK	
AREAS CHECKED	

PLOT DATE \* \* \* DATE \*  
 FILE NAME \* \* \* FILE \*  
 USER NAME \* \* \* USER \*

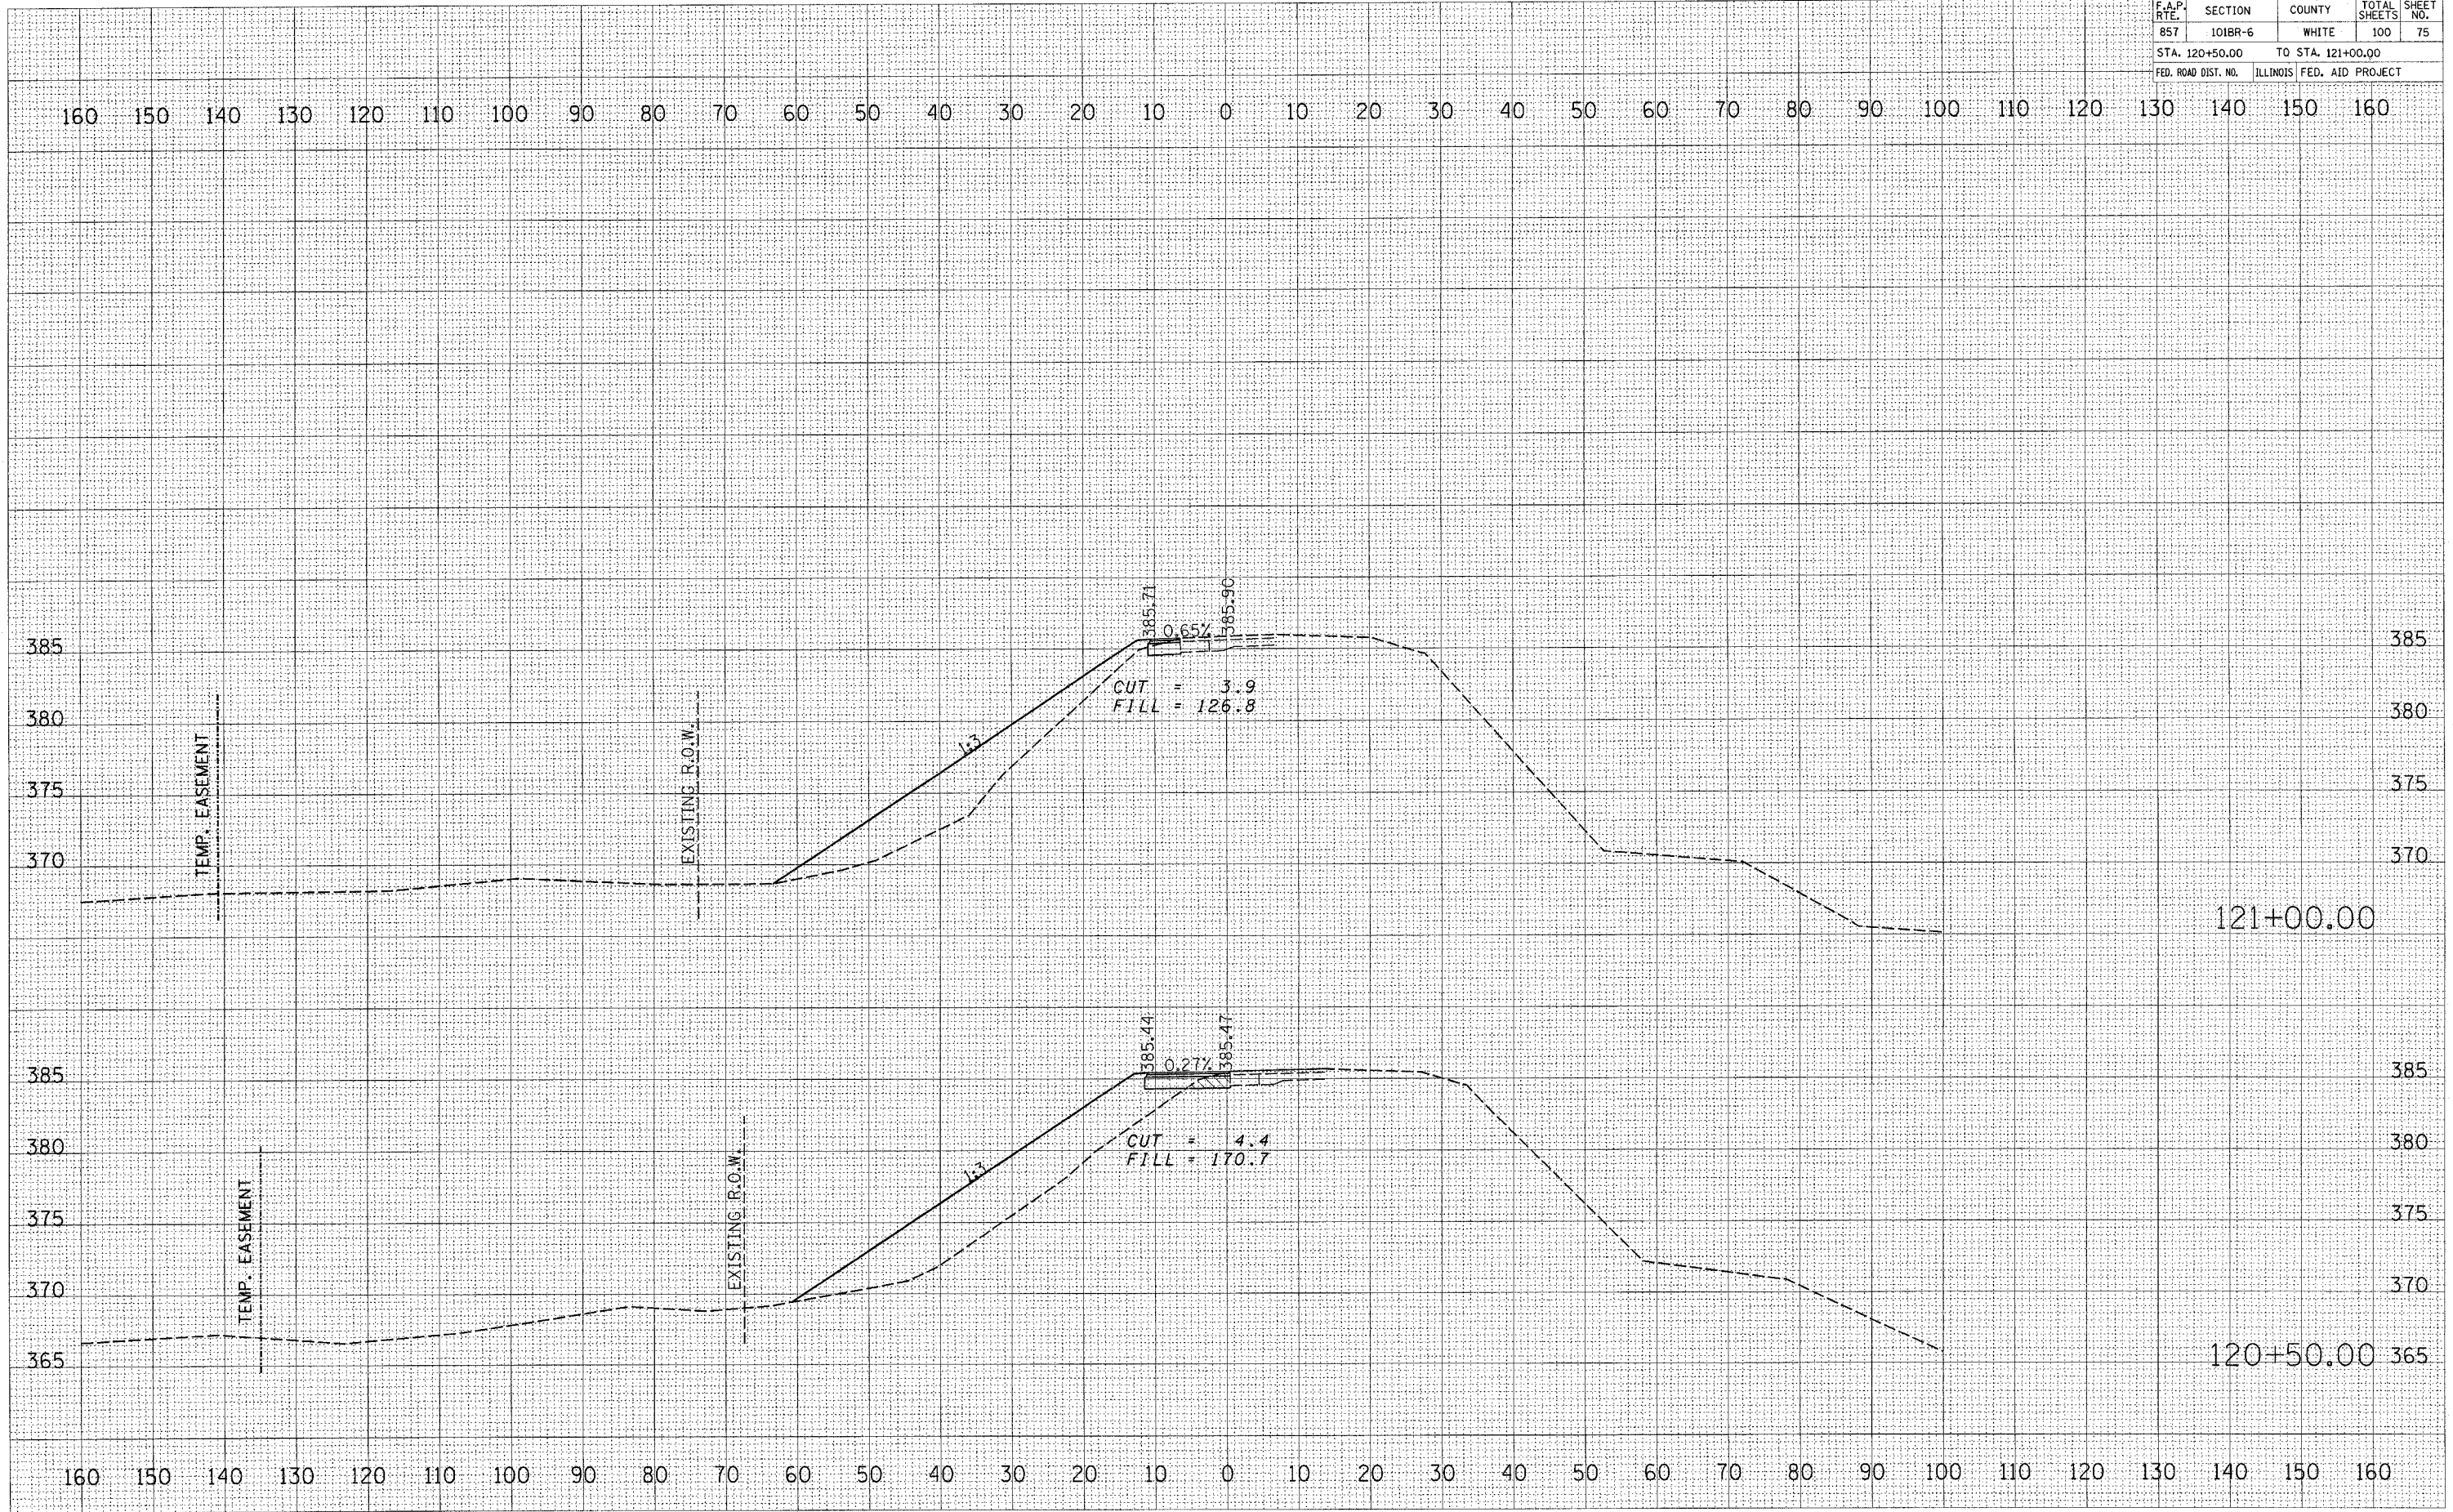

121+00.00

120+50.00