


CONTRACT NO. 98960			
F.A.P. RTE. 857	SECTION 101BR-6	COUNTY WHITE	TOTAL SHEETS 100
STA. 181+50.00		TO STA. 182+50.00	
FED. ROAD DIST. NO.	ILLINOIS	FED. AID PROJECT	

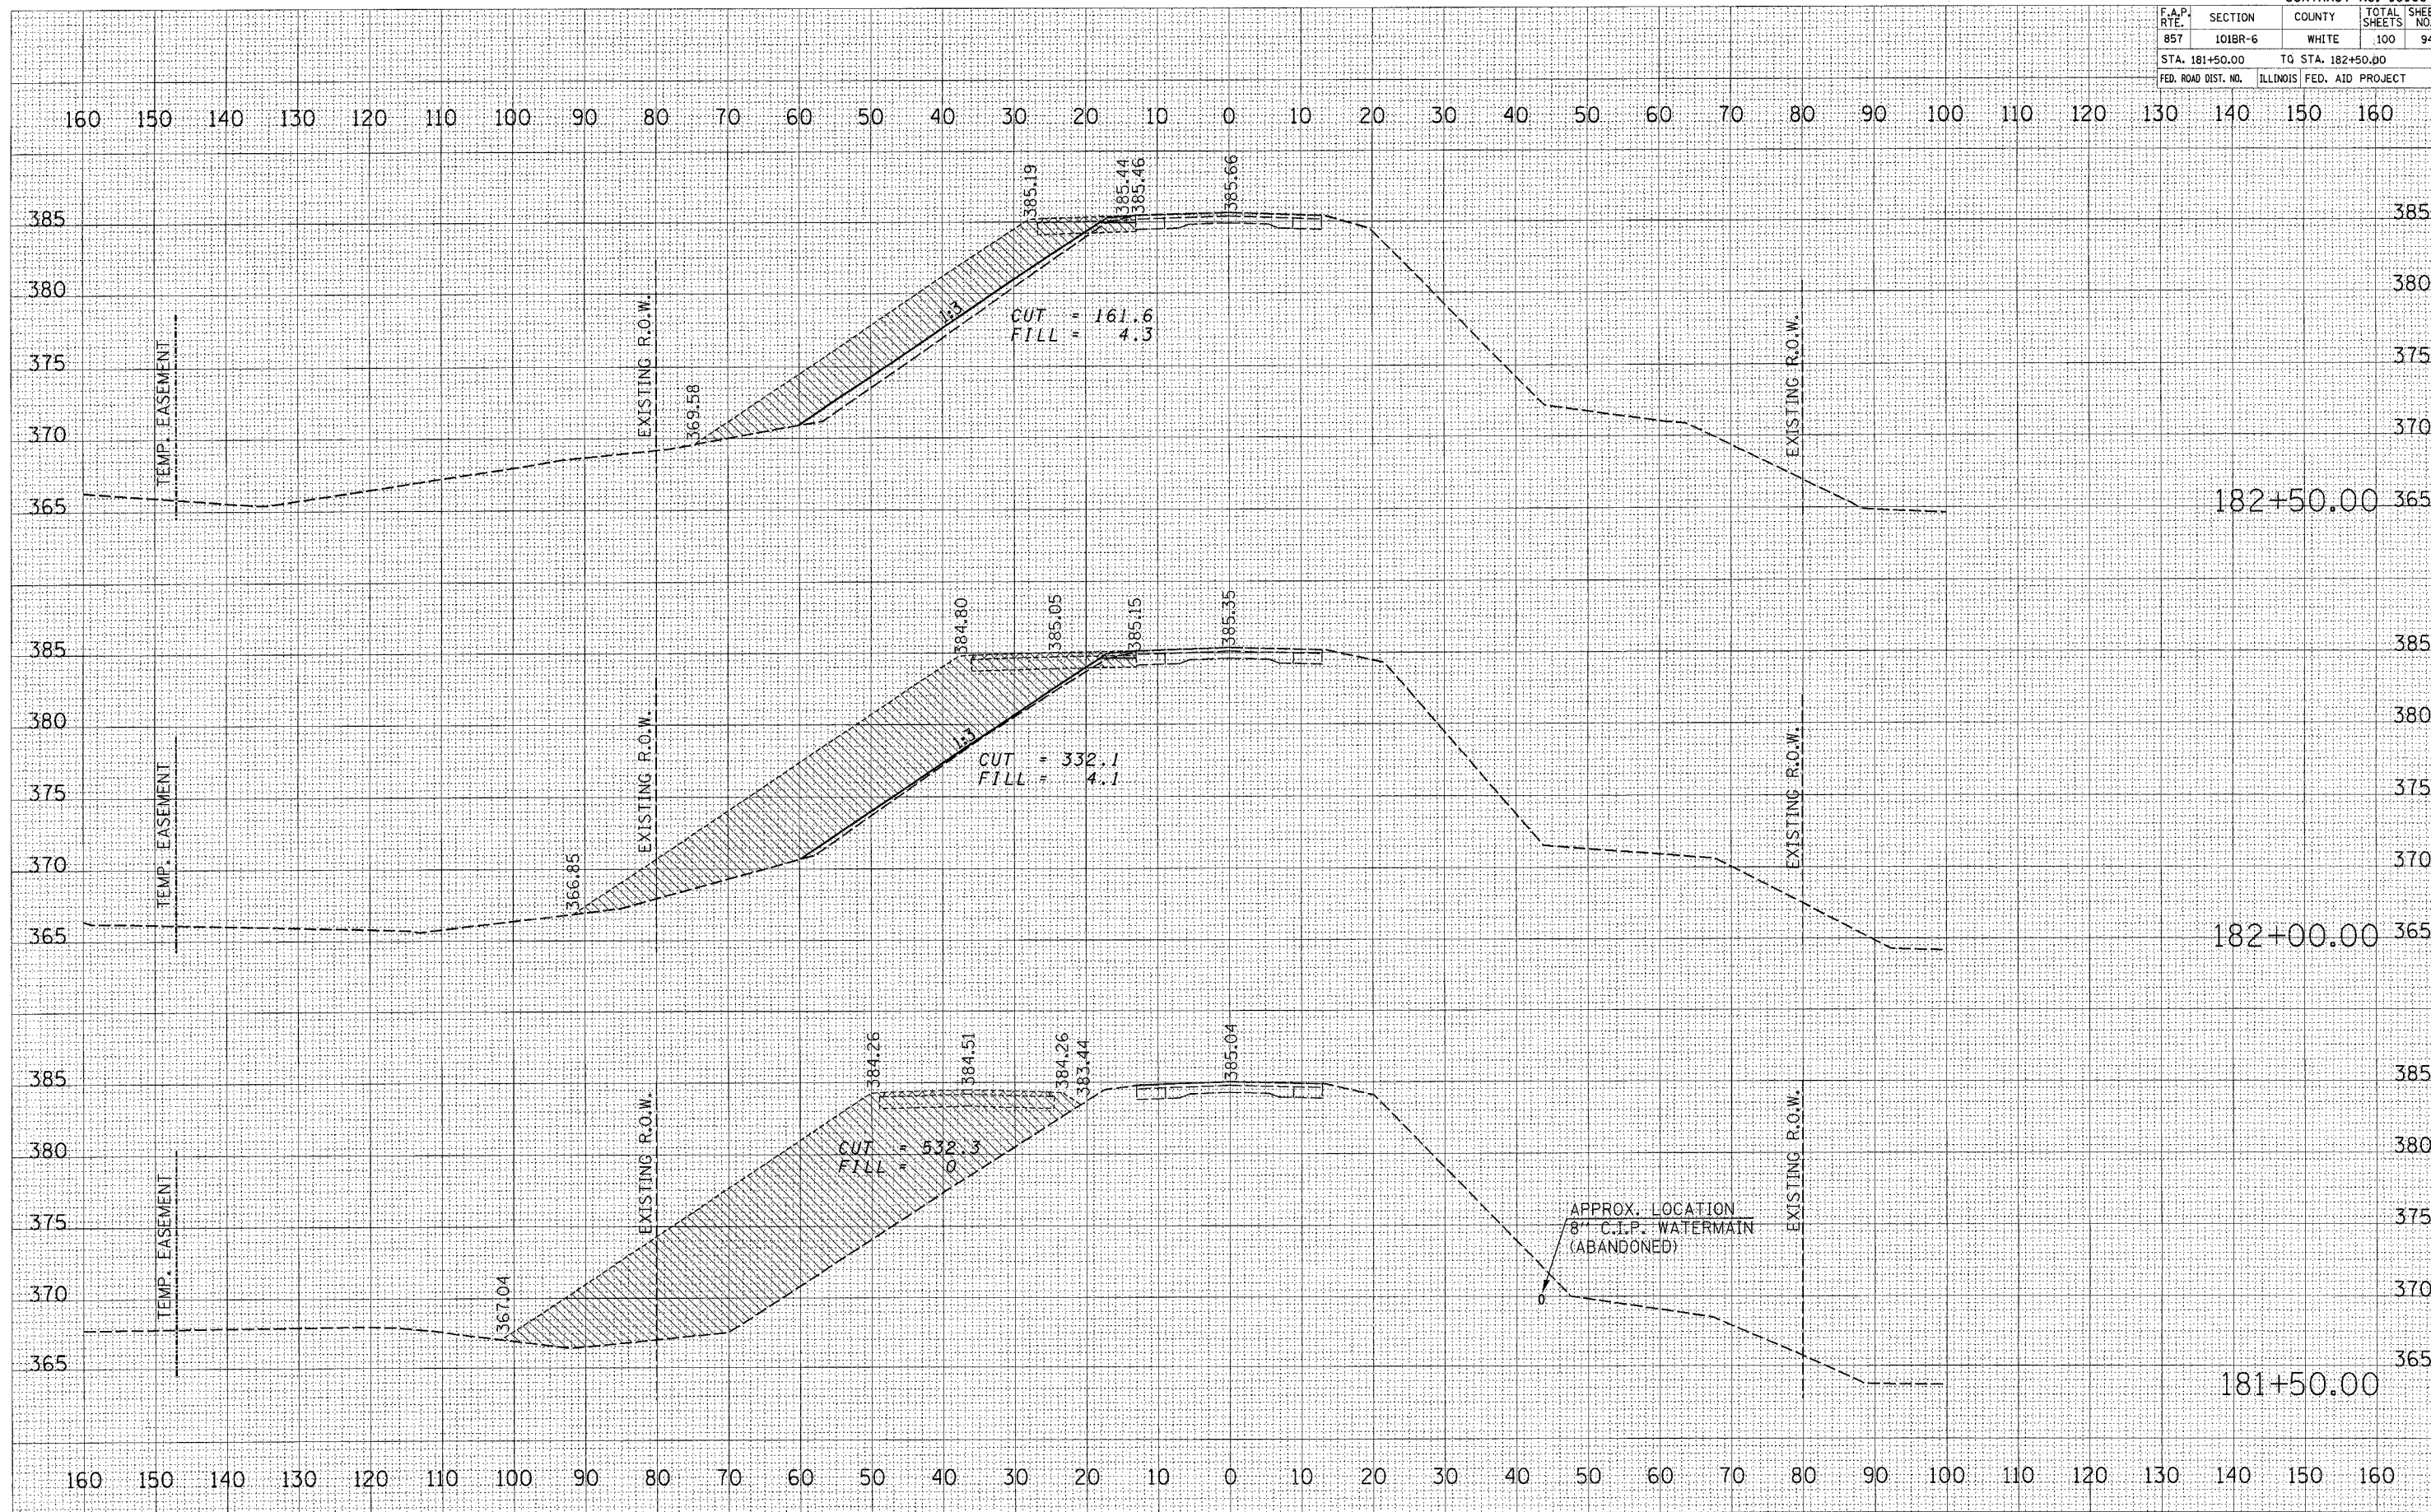

DATE: \_\_\_\_\_ BY: \_\_\_\_\_

NO. \_\_\_\_\_

FINAL SURVEY PLOTTED AREAS CHECKED

NOTE BOOK TEMPLATE

DATE: \_\_\_\_\_ BY: \_\_\_\_\_

NO. \_\_\_\_\_

ORIGINAL SURVEY PLOTTED AREAS CHECKED

NOTE BOOK TEMPLATE

PLOT DATE = #DATE#  
FILE NAME = #FILE#  
PLOT SCALE = #SCALE#  
USER NAME = #USER#