


| | | | |
|---------------------|----------|------------------|--------------|
| CONTRACT NO. 98960 | | | |
| F.A.P. RTE. | SECTION | COUNTY | TOTAL SHEETS |
| 857 | 101BR-6 | WHITE | 100 |
| STA. +00.00 | | TO STA. +75.00 | |
| FED. ROAD DIST. NO. | ILLINOIS | FED. AID PROJECT | |

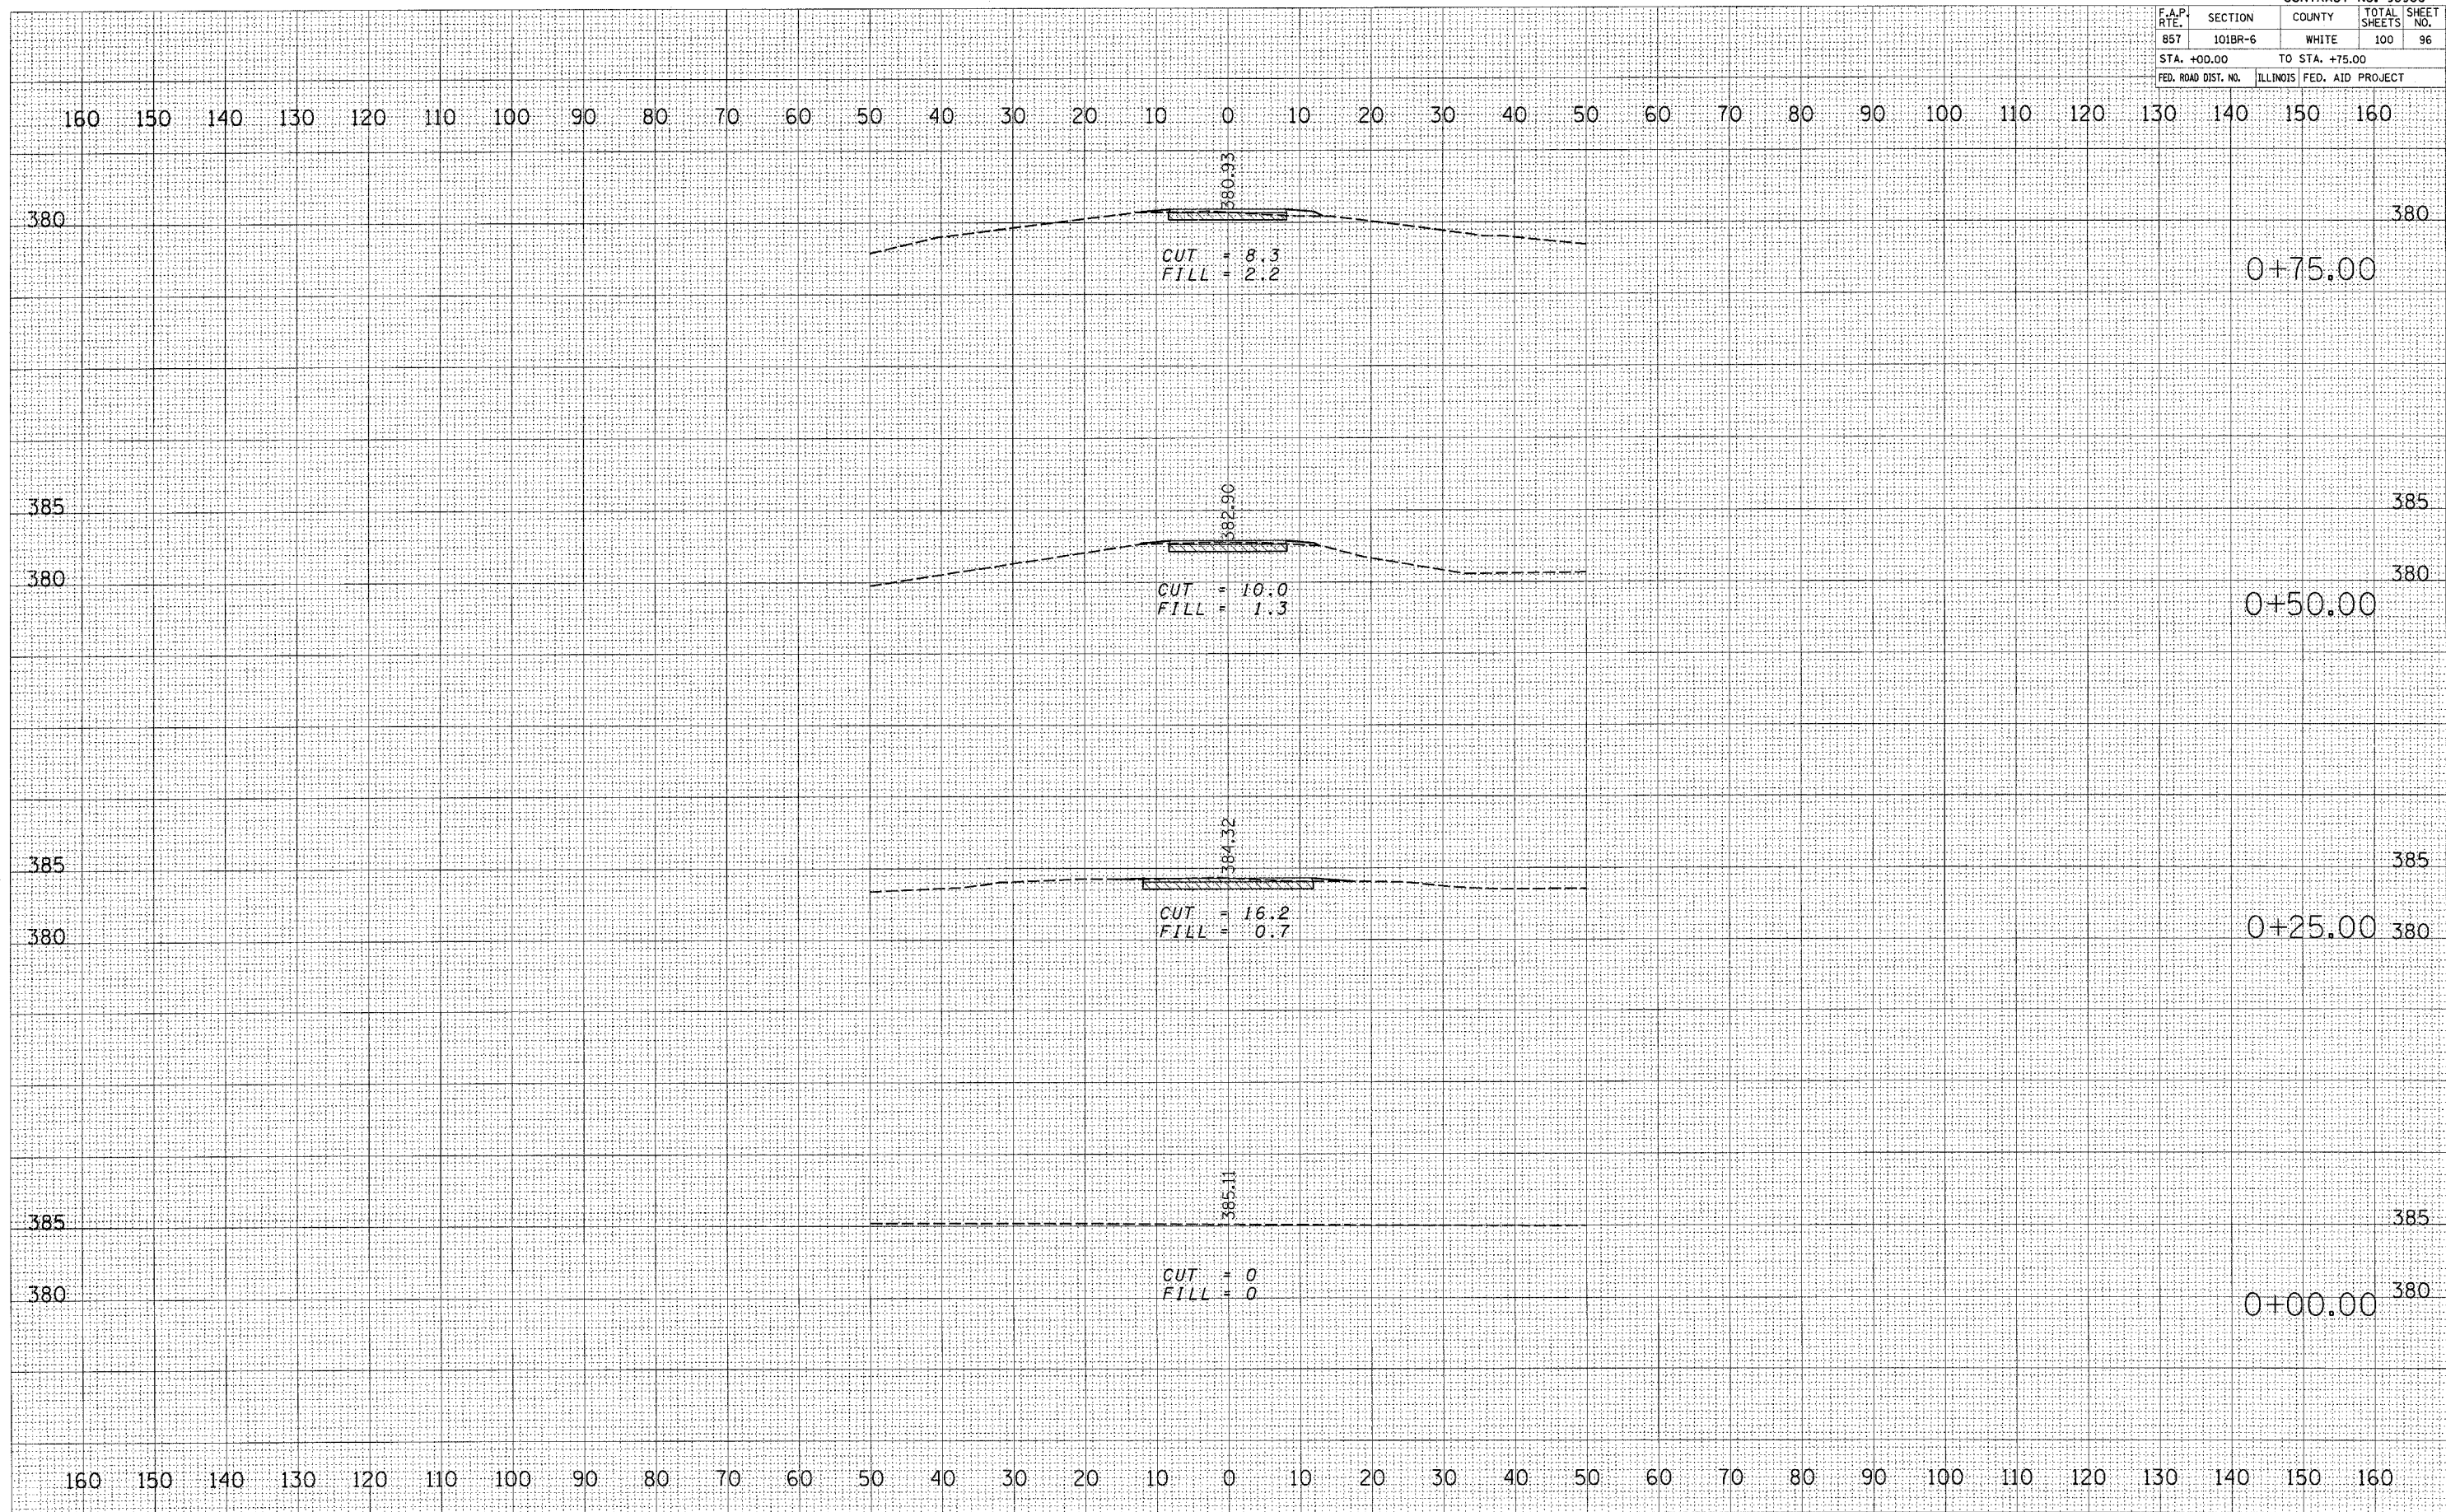

| | |
|--------------|------|
| FINAL SURVEY | DATE |
| NO. | |
| COMPILED | BY |
| PLOTTED | |
| TEMPLATE | |
| AREAS | |
| CHECKED | |

| | |
|-----------------|------|
| ORIGINAL SURVEY | DATE |
| NO. | |
| COMPILED | BY |
| PLOTTED | |
| TEMPLATE | |
| AREAS | |
| CHECKED | |

PLOT DATE = #DATE#
FILE NAME = #FILE#
PLOT SCALE = #SCALE#
USER NAME = #USER#