


F.A.P. RTE.	SECTION	COUNTY	TOTAL SHEETS	SHEET NO.
*	**	***	24	5
STA. _____		TO STA. _____		
FED. ROAD DIST. NO. - ILLINOIS FED. AID PROJECT				

FAP 331 (IL. 149) TYPICAL SECTIONS

FAP 331/IL. 149
(11th St. to 17th St.)


38' F-F

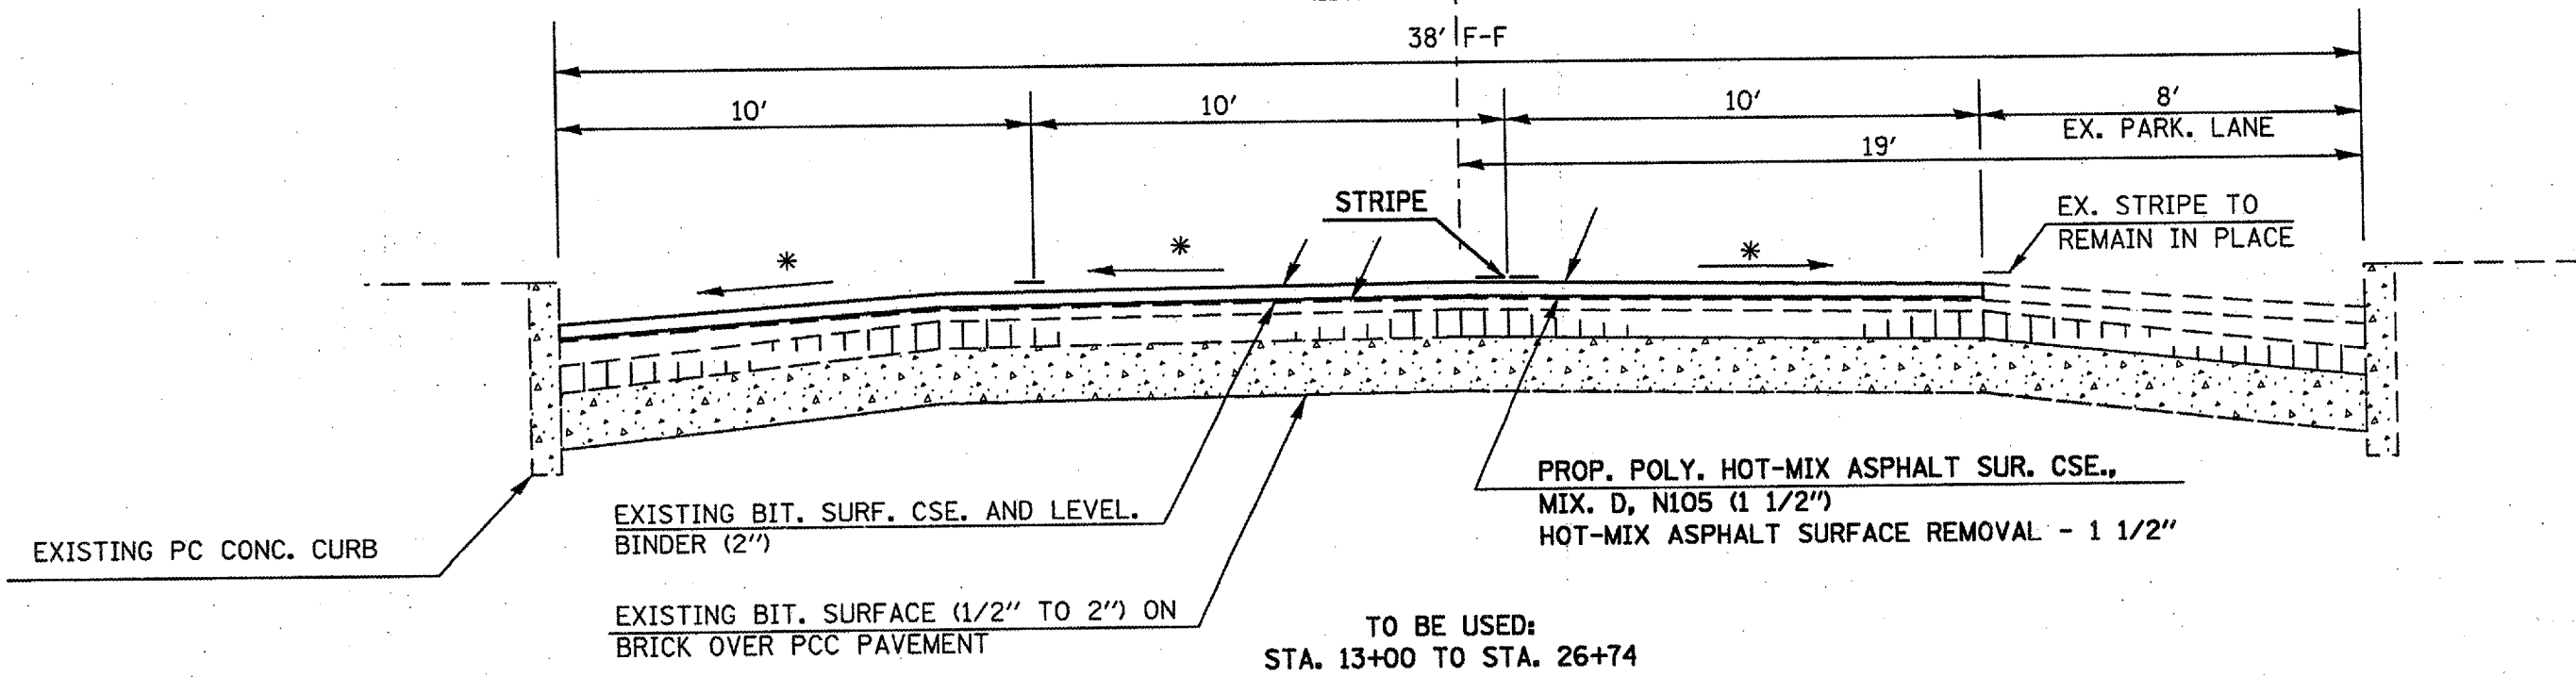

FAP 331/IL. 149
(17th St. to 22nd ST.)

40' F-F

38" E-E

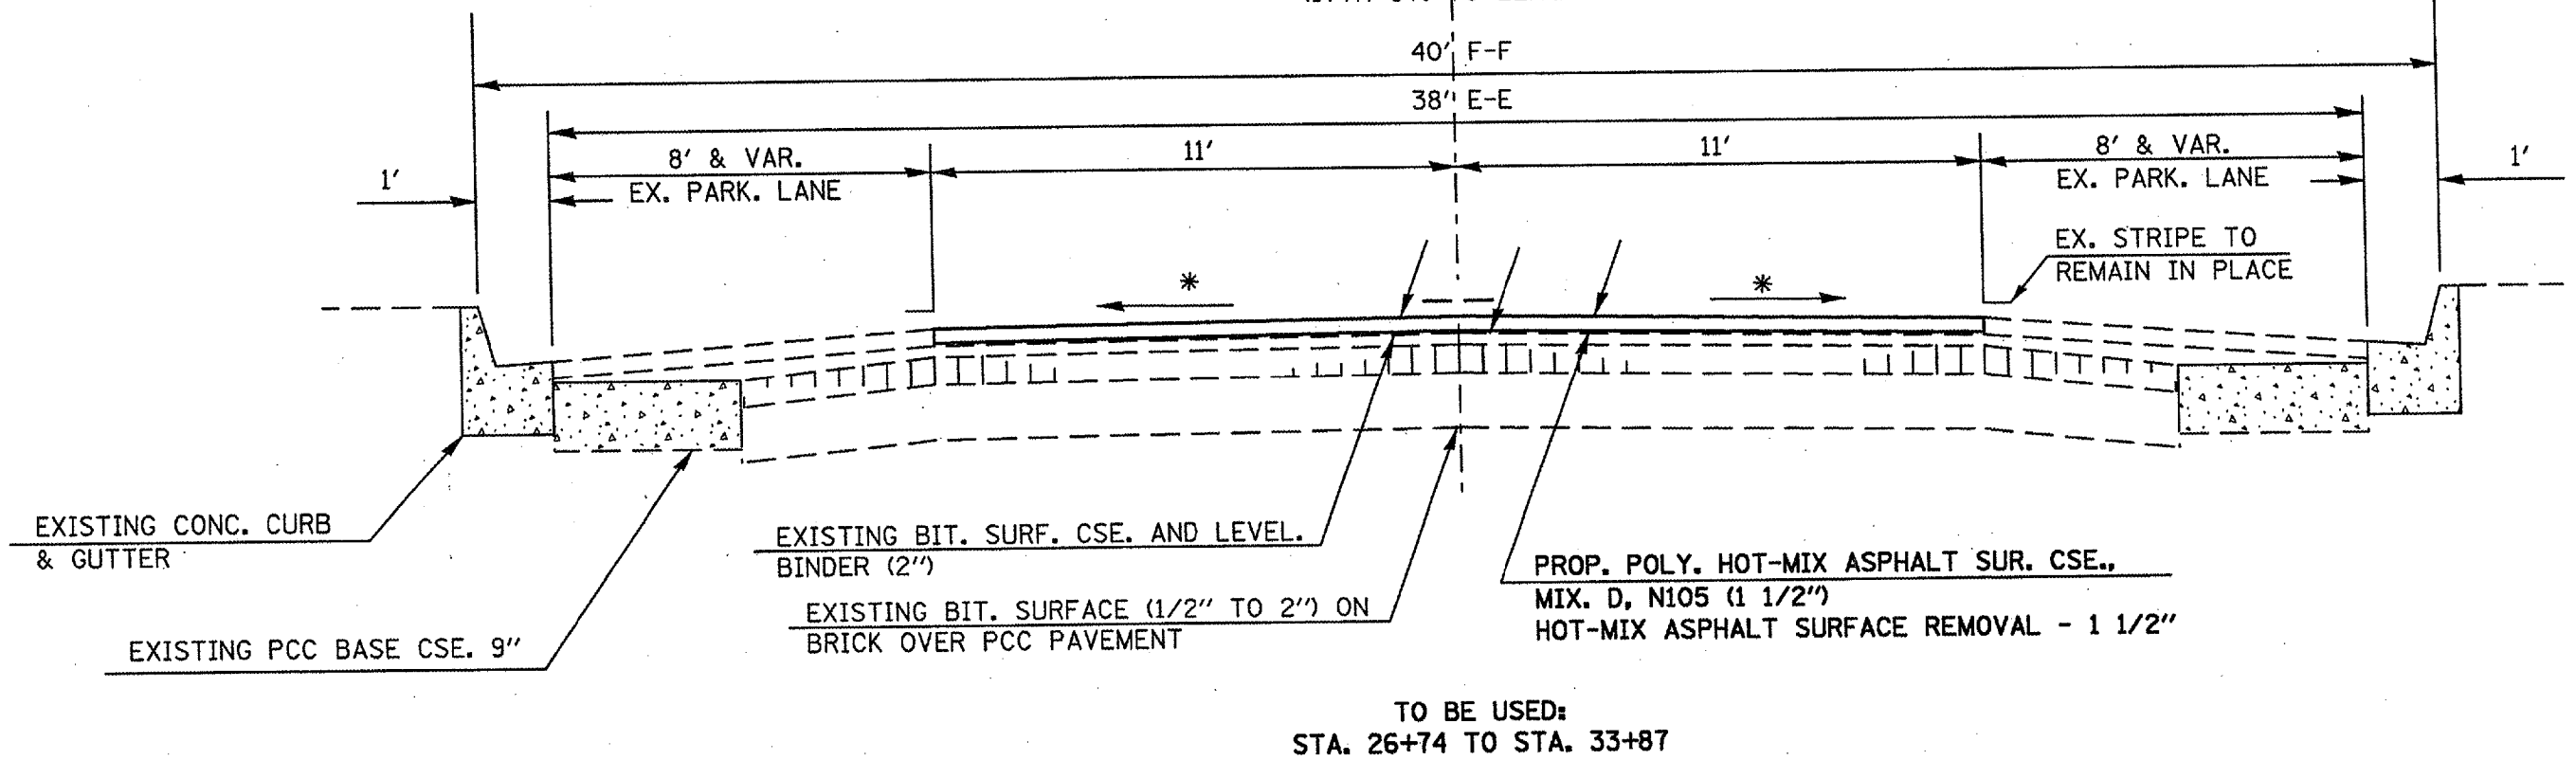

PLOT DATE: 9/7/2007
 FILE NAME: \\snp\projects\99997\99997.dwg
 PLOT SCALE: 1/4" = 1'-0"
 USER: NAME

Rev. Sheet 2-20-07