

F.A. RTE.	SECTION	COUNTY	TOTAL SHEETS	SHEET NO.
**	**	***	24	13

STA. _____ TO STA. _____


FED. ROAD DIST. NO. - ILLINOIS FED. AID PROJECT

*FAP 331 & FAP 776

**101RS-5;(114Z)RS-3

***JACKSON & HAMILTON COS.

NOT TO SCALE

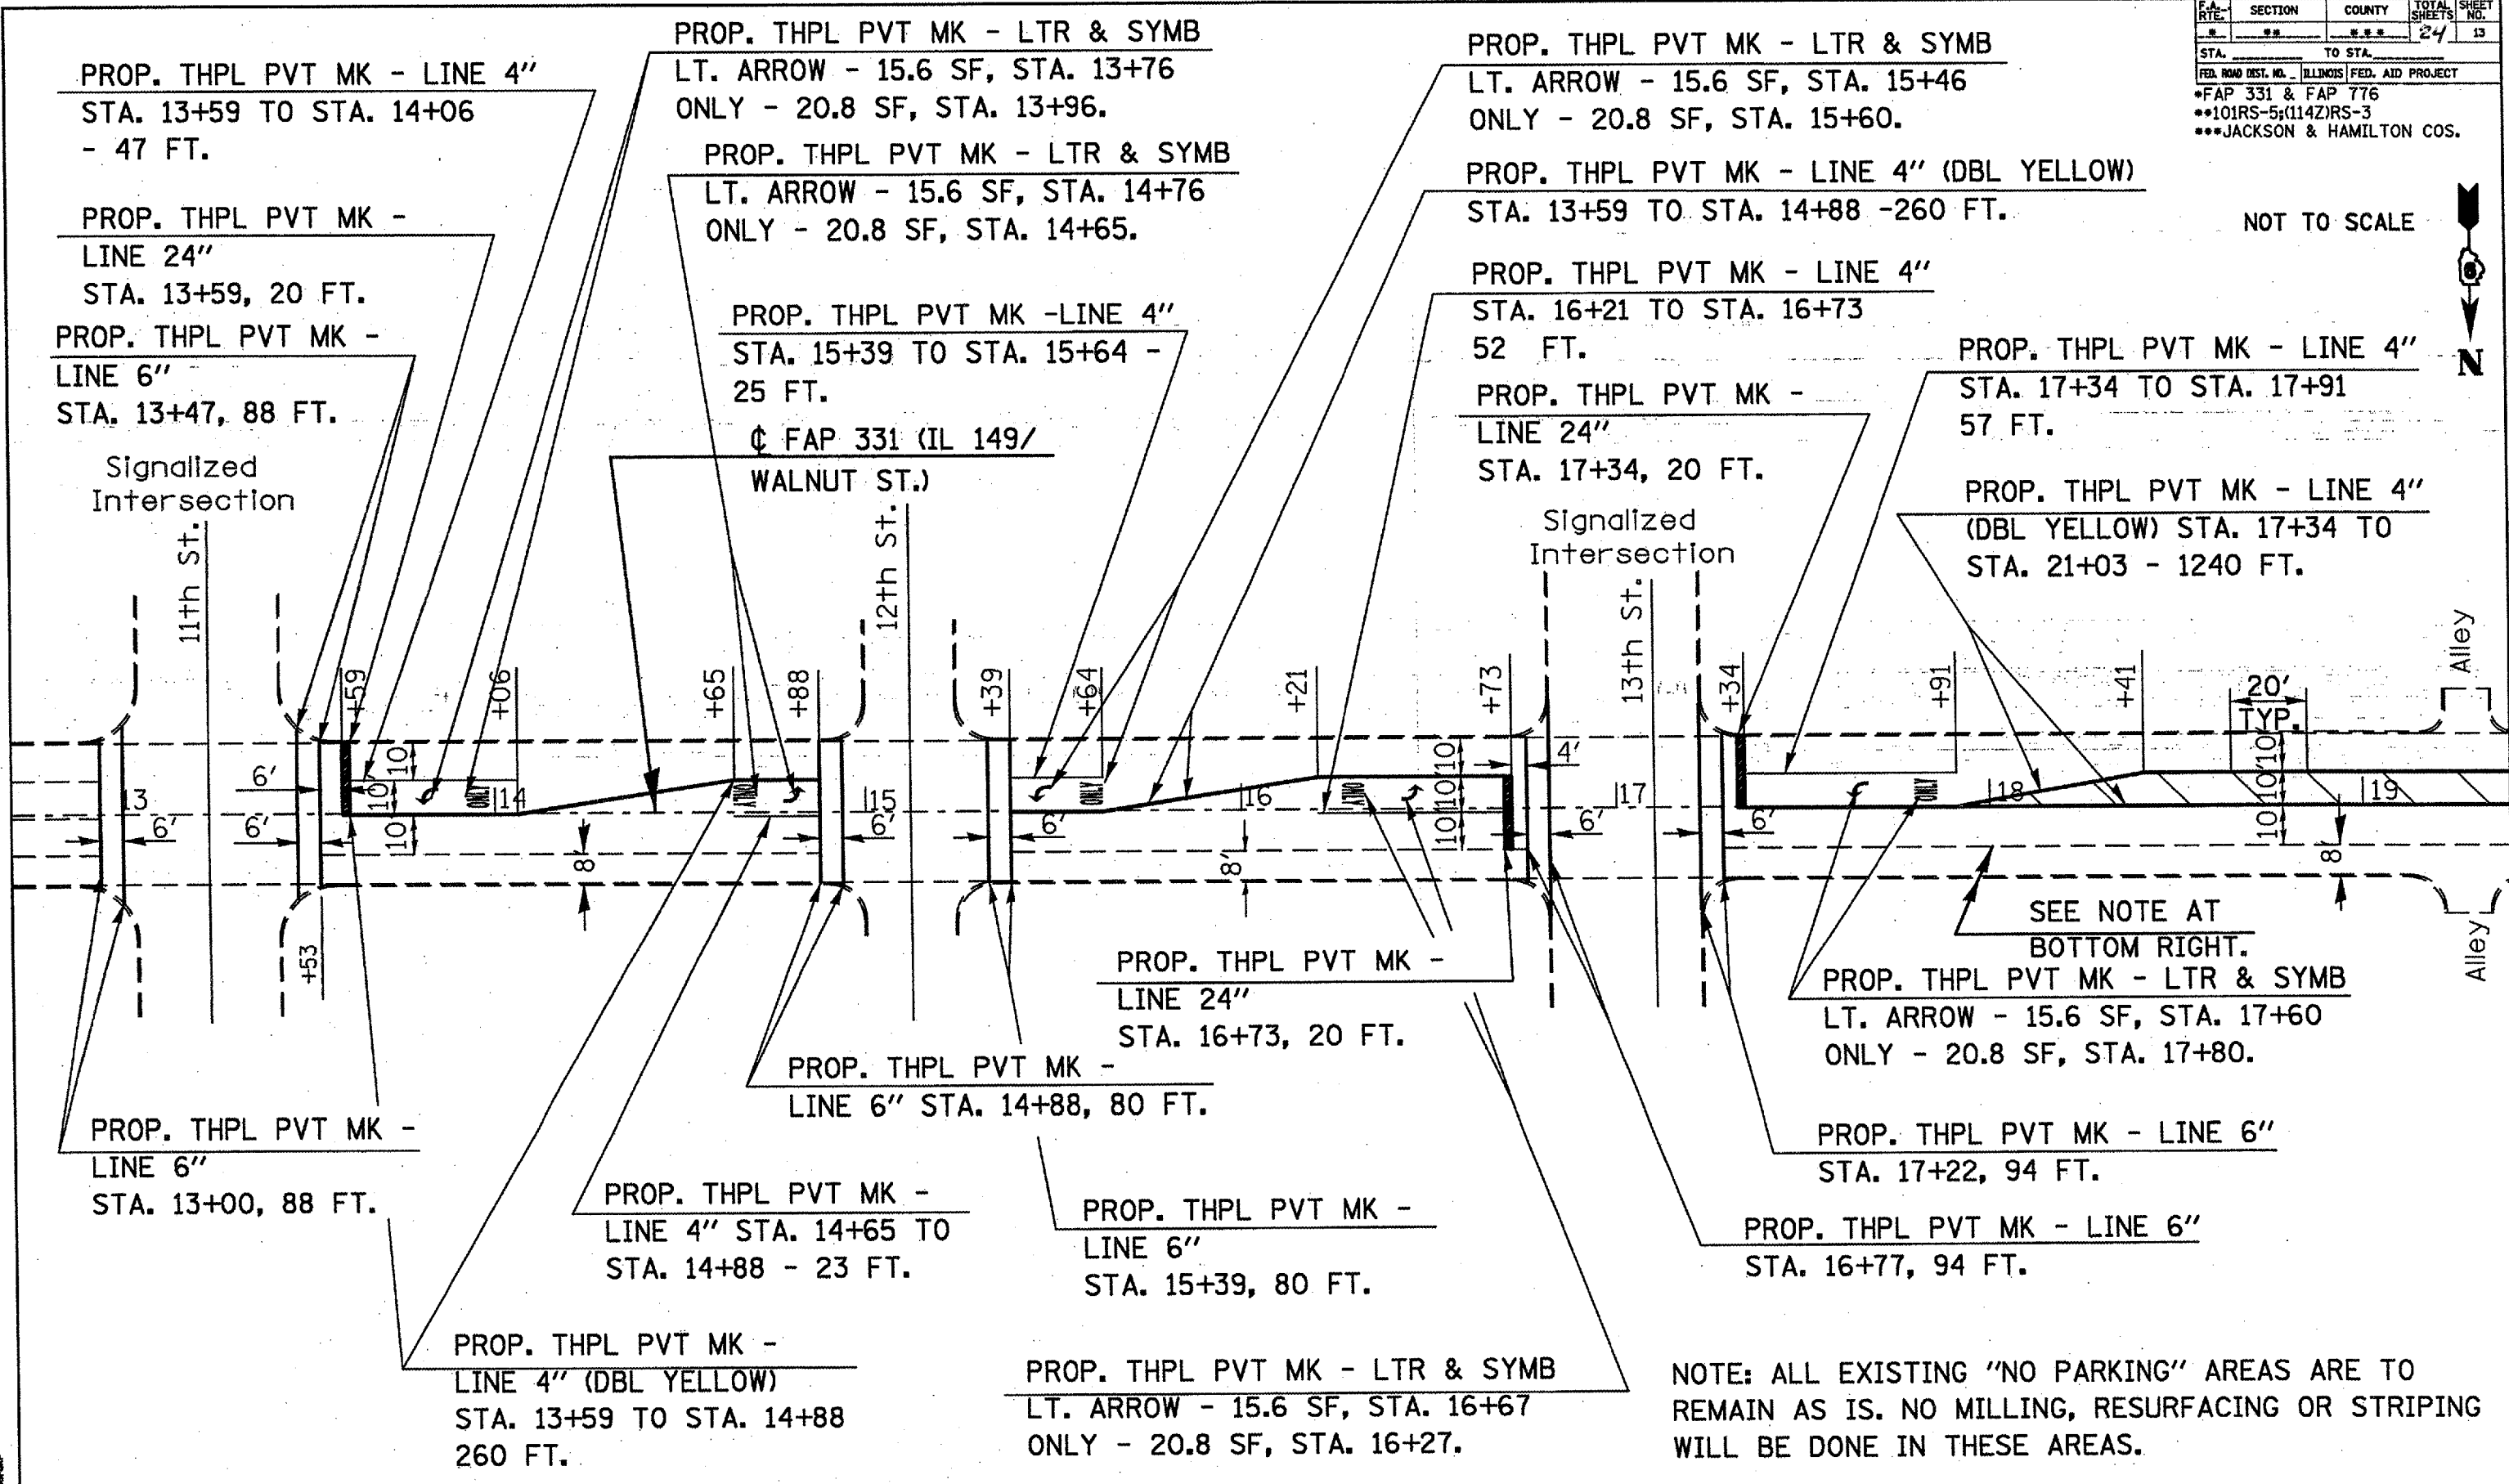

PROP. THPL PVT MK - LINE 4"
STA. 13+59 TO STA. 14+06
- 47 FT.

PROP. THPL PVT MK -
LINE 24"
STA. 13+59, 20 FT.

PROP. THPL PVT MK -
LINE 6"
STA. 13+47, 88 FT.

Signalized Intersection

11th St.

PROP. THPL PVT MK - LTR & SYMB
LTR. ARROW - 15.6 SF, STA. 13+76
ONLY - 20.8 SF, STA. 13+96.

PROP. THPL PVT MK - LTR & SYMB
LTR. ARROW - 15.6 SF, STA. 14+76
ONLY - 20.8 SF, STA. 14+65.

PROP. THPL PVT MK -LINE 4"
STA. 15+39 TO STA. 15+64 -
25 FT.

¢ FAP 331 (IL 149/
WALNUT ST.)

12th St.

PROP. THPL PVT MK - LTR & SYMB
LTR. ARROW - 15.6 SF, STA. 15+46
ONLY - 20.8 SF, STA. 15+60.

PROP. THPL PVT MK - LINE 4" (DBL YELLOW)
STA. 13+59 TO STA. 14+88 -260 FT.

PROP. THPL PVT MK - LINE 4"
STA. 16+21 TO STA. 16+73
52 FT.

PROP. THPL PVT MK -
LINE 24"
STA. 17+34, 20 FT.

Signalized Intersection

13th St.

PROP. THPL PVT MK - LINE 4"
STA. 17+34 TO STA. 17+91
57 FT.

PROP. THPL PVT MK - LINE 4"
(DBL YELLOW) STA. 17+34 TO
STA. 21+03 - 1240 FT.

PROP. THPL PVT MK -
LINE 6"
STA. 13+00, 88 FT.

PROP. THPL PVT MK -
LINE 4" STA. 14+65 TO
STA. 14+88 - 23 FT.

PROP. THPL PVT MK -
LINE 6" STA. 14+88, 80 FT.

PROP. THPL PVT MK -
LINE 24"
STA. 16+73, 20 FT.

PROP. THPL PVT MK -
LINE 6"
STA. 15+39, 80 FT.

PROP. THPL PVT MK - LTR & SYMB
LTR. ARROW - 15.6 SF, STA. 16+67
ONLY - 20.8 SF, STA. 16+27.

SEE NOTE AT
BOTTOM RIGHT.
PROP. THPL PVT MK - LTR & SYMB
LTR. ARROW - 15.6 SF, STA. 17+60
ONLY - 20.8 SF, STA. 17+80.

PROP. THPL PVT MK - LINE 6"
STA. 17+22, 94 FT.

PROP. THPL PVT MK - LINE 6"
STA. 16+77, 94 FT.

NOTE: ALL EXISTING "NO PARKING" AREAS ARE TO
REMAIN AS IS. NO MILLING, RESURFACING OR STRIPING
WILL BE DONE IN THESE AREAS.

Rev. 2-20-07

PLOT DATE = 2/7/2007
 PLOT NAME = MURPHYSBORO_PAVEMENT_MARKING.dwg
 PLOT SCALE = 1/8" = 1'-0"
 USER NAME = m...