


F.A. RYE	SECTION	COUNTY	TOTAL SHEETS	SHEET NO.
*	**	***	24	19
STA. _____		TO STA. _____		
FED. ROAD DIST. NO. _____		ILLINOIS FED. AID PROJECT		
*FAP 331 & FAP 776				
**101RS-5;(114Z)RS-3				
***JACKSON & HAMILTON COS.				

NOT TO SCALE

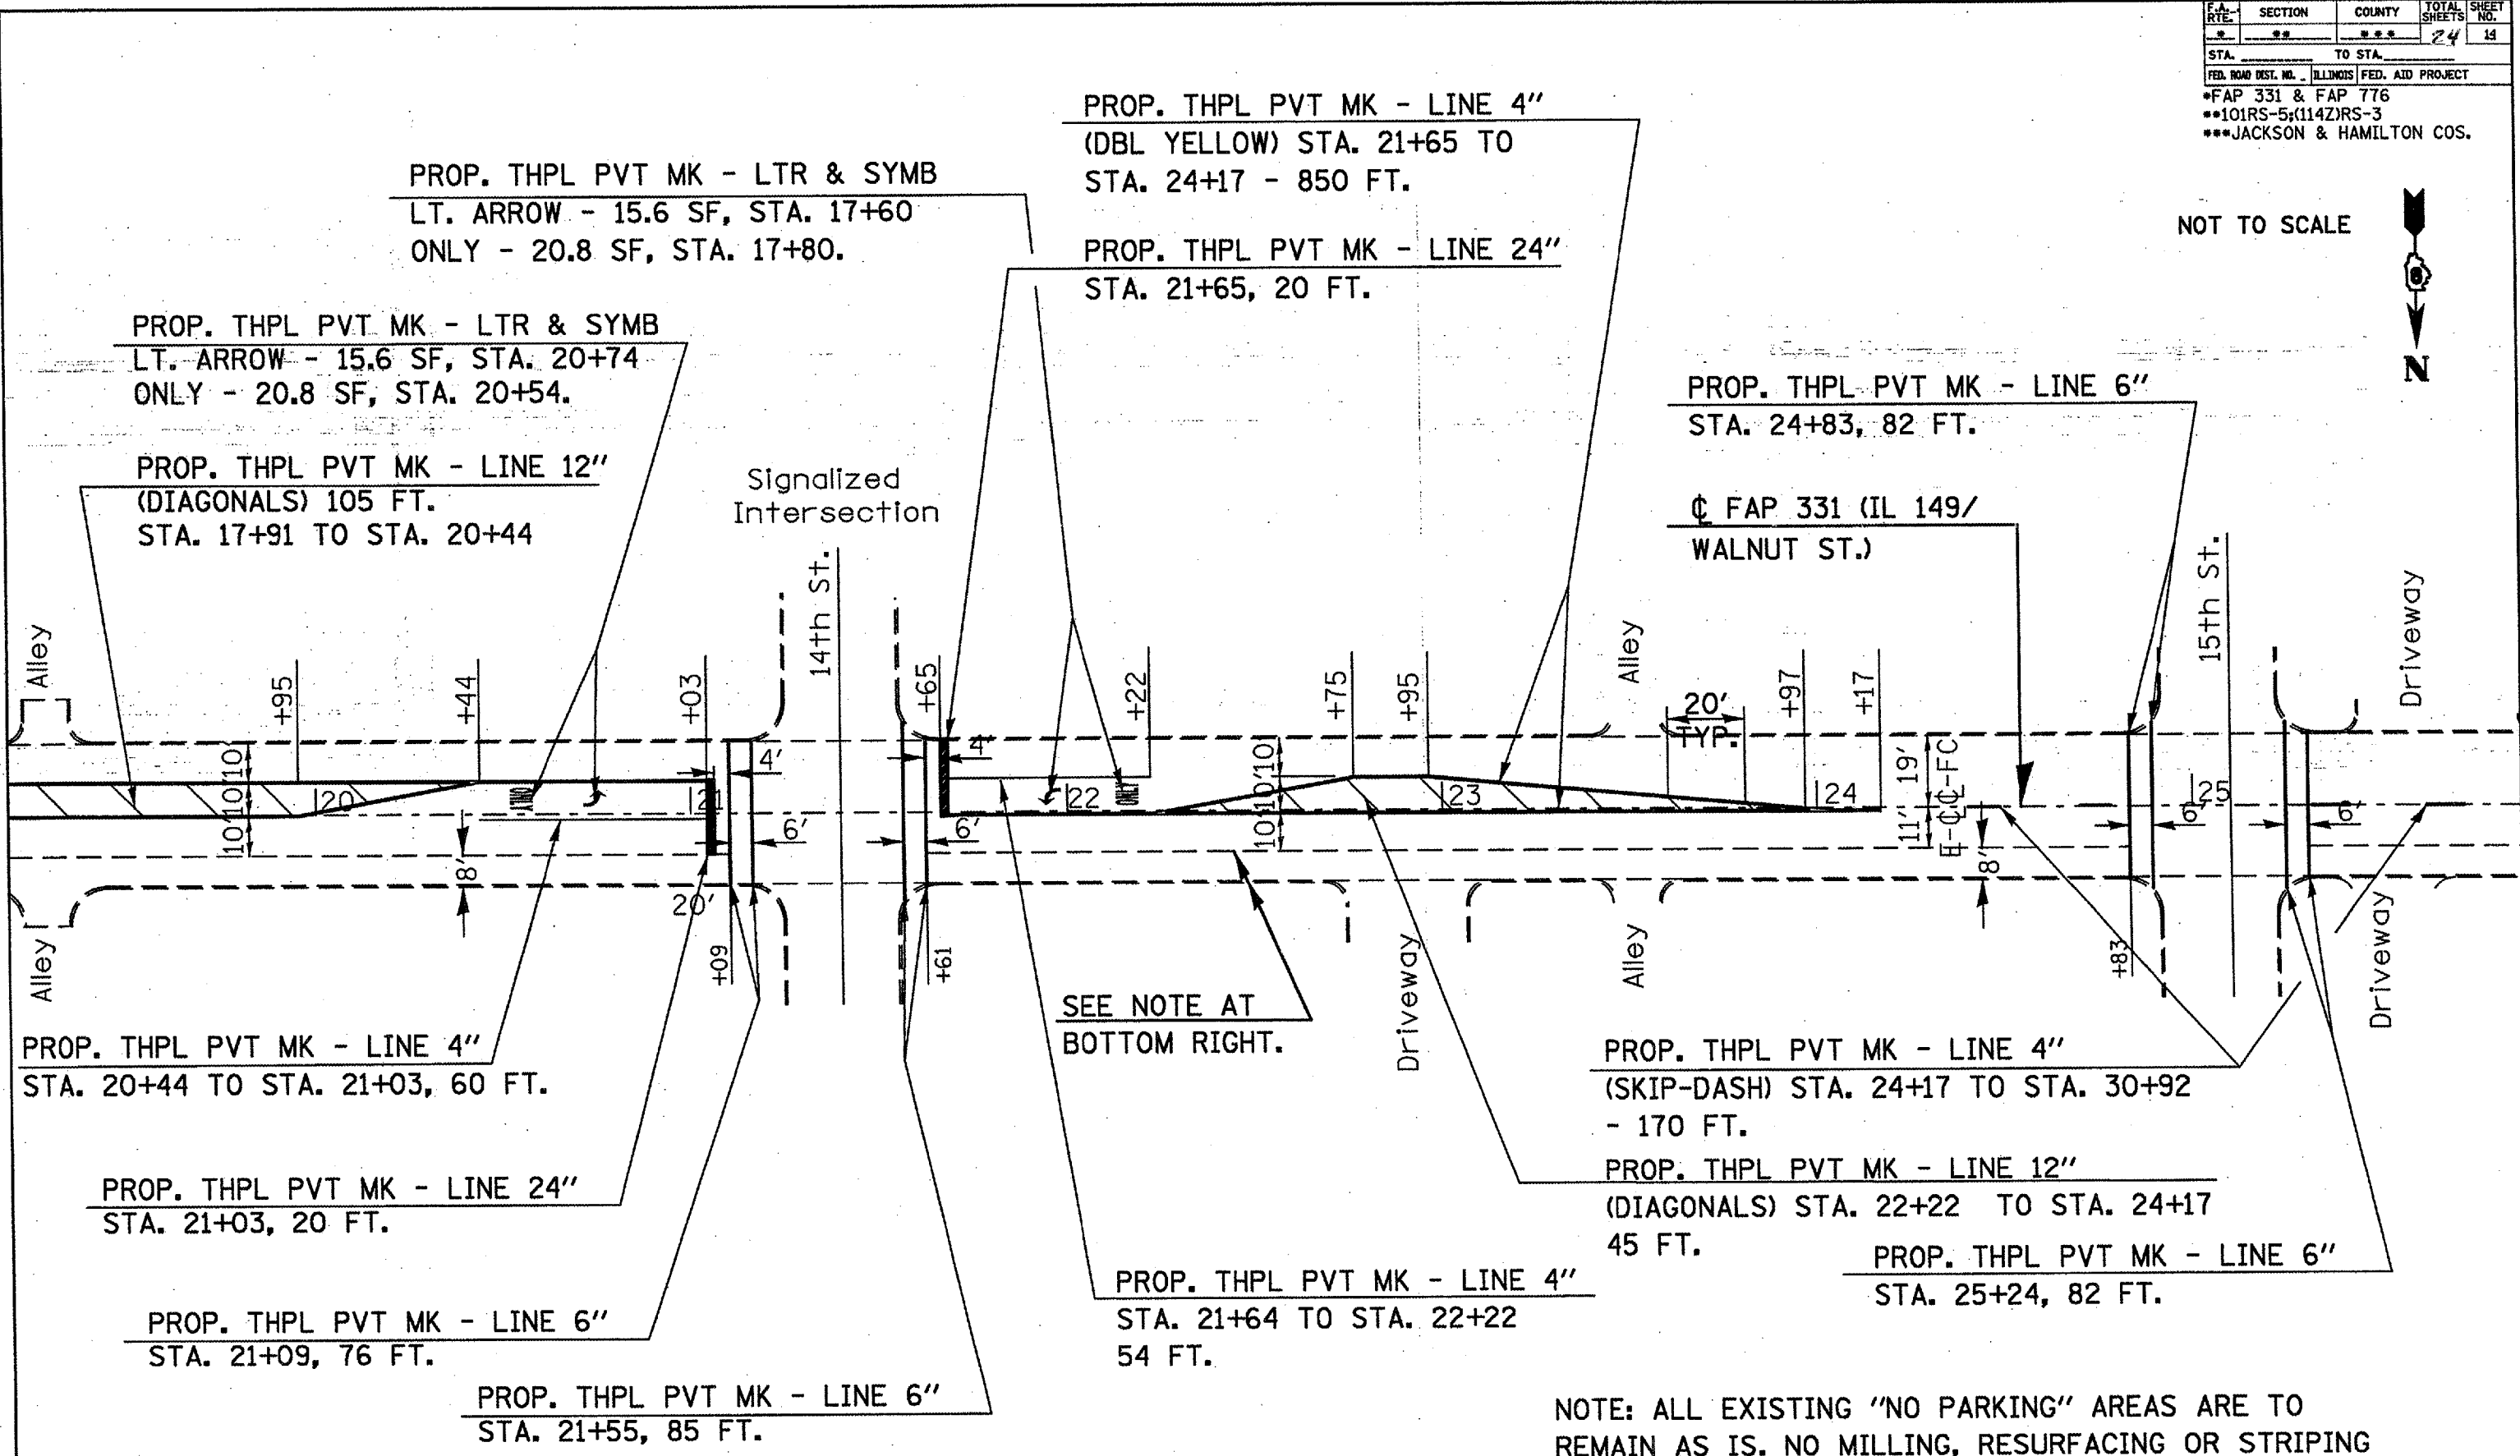

PROP. THPL PVT MK - LTR & SYMB
LT. ARROW - 15.6 SF, STA. 17+60
ONLY - 20.8 SF, STA. 17+80.

PROP. THPL PVT MK - LINE 4"
(DBL YELLOW) STA. 21+65 TO
STA. 24+17 - 850 FT.

PROP. THPL PVT MK - LINE 24"
STA. 21+65, 20 FT.

PROP. THPL PVT MK - LINE 6"
STA. 24+83, 82 FT.

☉ FAP 331 (IL 149/
WALNUT ST.)

PROP. THPL PVT MK - LTR & SYMB
LT. ARROW - 15.6 SF, STA. 20+74
ONLY - 20.8 SF, STA. 20+54.

PROP. THPL PVT MK - LINE 12"
(DIAGONALS) 105 FT.
STA. 17+91 TO STA. 20+44

Signalized
Intersection

14th St.

SEE NOTE AT
BOTTOM RIGHT.

Driveway

Alley

Driveway

15th St.

PROP. THPL PVT MK - LINE 4"
STA. 20+44 TO STA. 21+03, 60 FT.

PROP. THPL PVT MK - LINE 4"
(SKIP-DASH) STA. 24+17 TO STA. 30+92
- 170 FT.

PROP. THPL PVT MK - LINE 24"
STA. 21+03, 20 FT.

PROP. THPL PVT MK - LINE 12"
(DIAGONALS) STA. 22+22 TO STA. 24+17
45 FT.

PROP. THPL PVT MK - LINE 6"
STA. 21+09, 76 FT.

PROP. THPL PVT MK - LINE 4"
STA. 21+64 TO STA. 22+22
54 FT.

PROP. THPL PVT MK - LINE 6"
STA. 25+24, 82 FT.

PROP. THPL PVT MK - LINE 6"
STA. 21+55, 85 FT.

NOTE: ALL EXISTING "NO PARKING" AREAS ARE TO
REMAIN AS IS. NO MILLING, RESURFACING OR STRIPING
WILL BE DONE IN THESE AREAS.

PLOT DATE = 2/7/2007
 FILE NAME = c:\pavement\99997\pavement.dwg
 PLOT SCALE = 1/8" = 1'-0"
 USER NAME = mcorcoran

Rev. Sheet 2-20-07