



F.A. RTE.	SECTION	COUNTY	TOTAL SHEETS	SHEET NO.
*	**	***	24	15

STA. TO STA.  
 ILLINOIS FED. AID PROJECT  
 \*FAP 331 & FAP 776  
 \*\*101RS-5;(114Z)RS-3  
 \*\*\*JACKSON & HAMILTON COS.

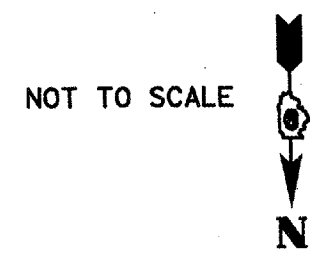

NOT TO SCALE

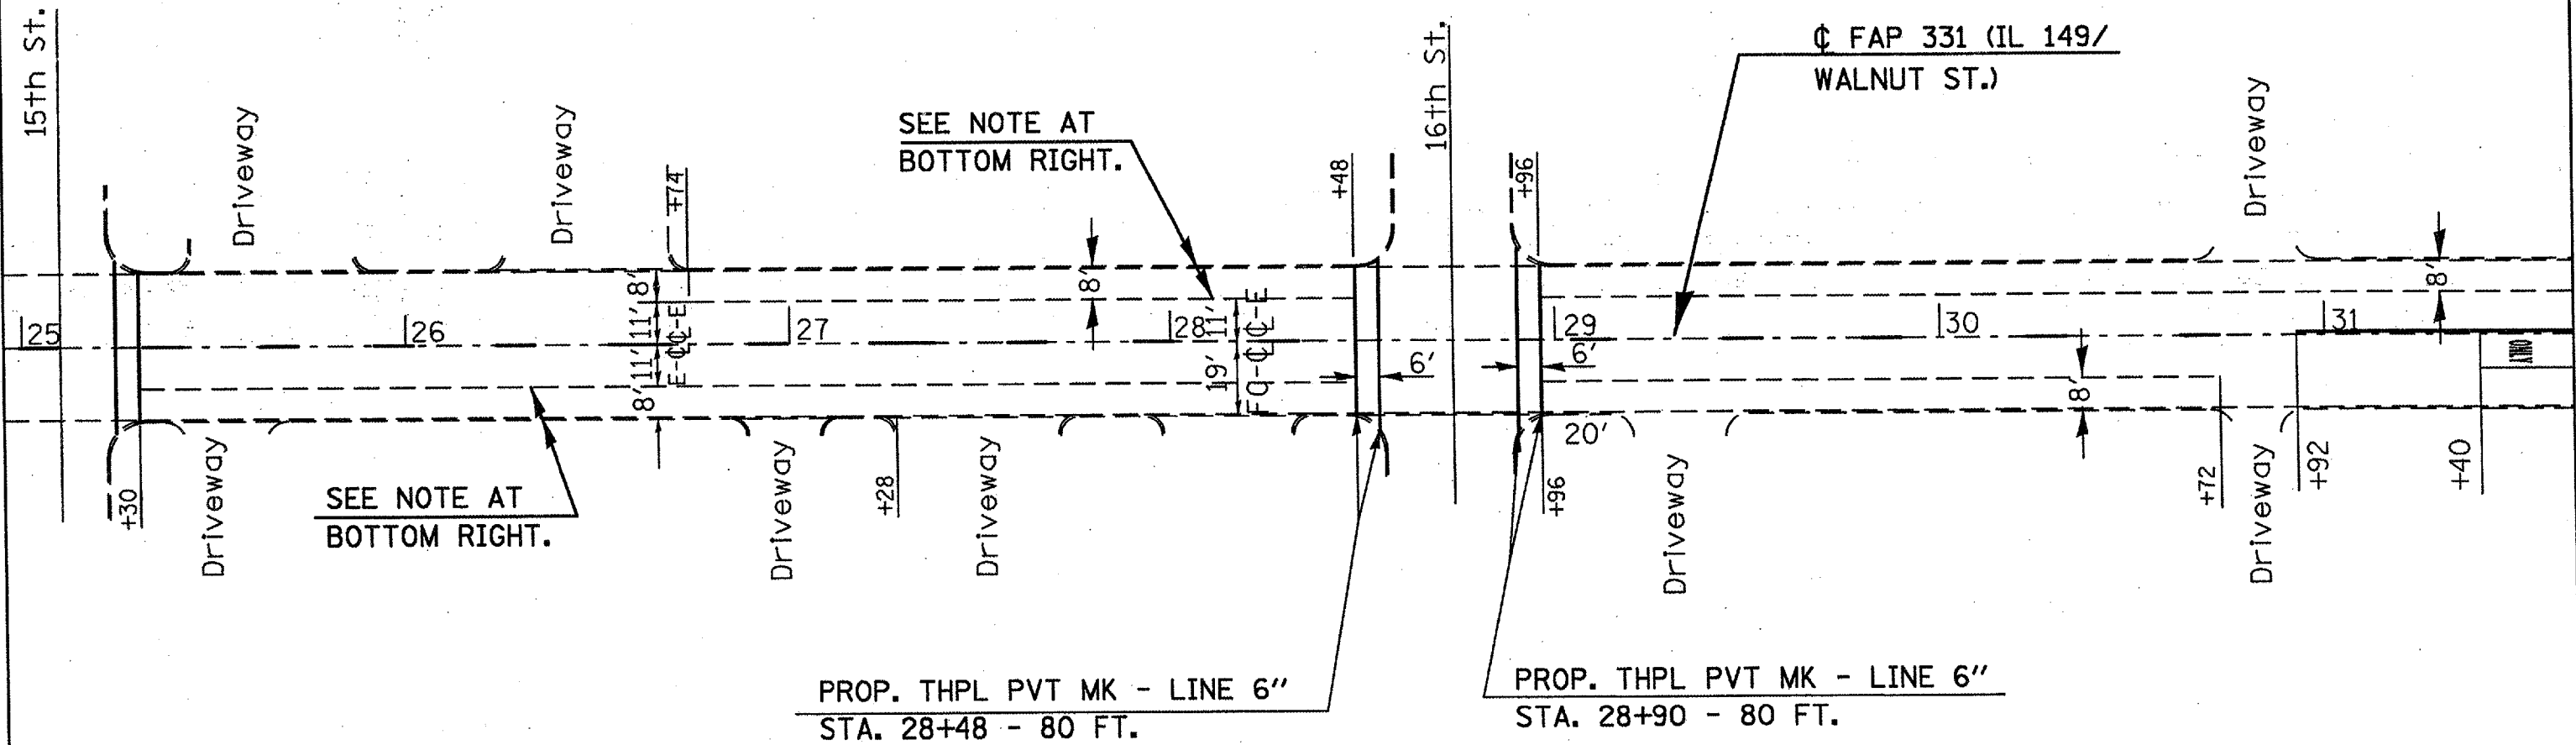

NOTE: ALL EXISTING "NO PARKING" AREAS ARE TO REMAIN AS IS. NO MILLING, RESURFACING OR STRIPING WILL BE DONE IN THESE AREAS.

Rev. 2-20-07

DATE: 2/7/2007  
 FILE NAME: ...  
 PLOT SCALE: 42.3629 / 1 IN.  
 USER NAME: ...