


F.A. RYE	SECTION	COUNTY	TOTAL SHEETS	SHEET NO.
			24	16
STA.		TO STA.		
FED. ROAD DIST. NO. ILLINOIS FED. AID PROJECT				
*FAP 331 & FAP 776				
**101RS-5;(114Z)RS-3				
***JACKSON & HAMILTON COS.				

NOT TO SCALE

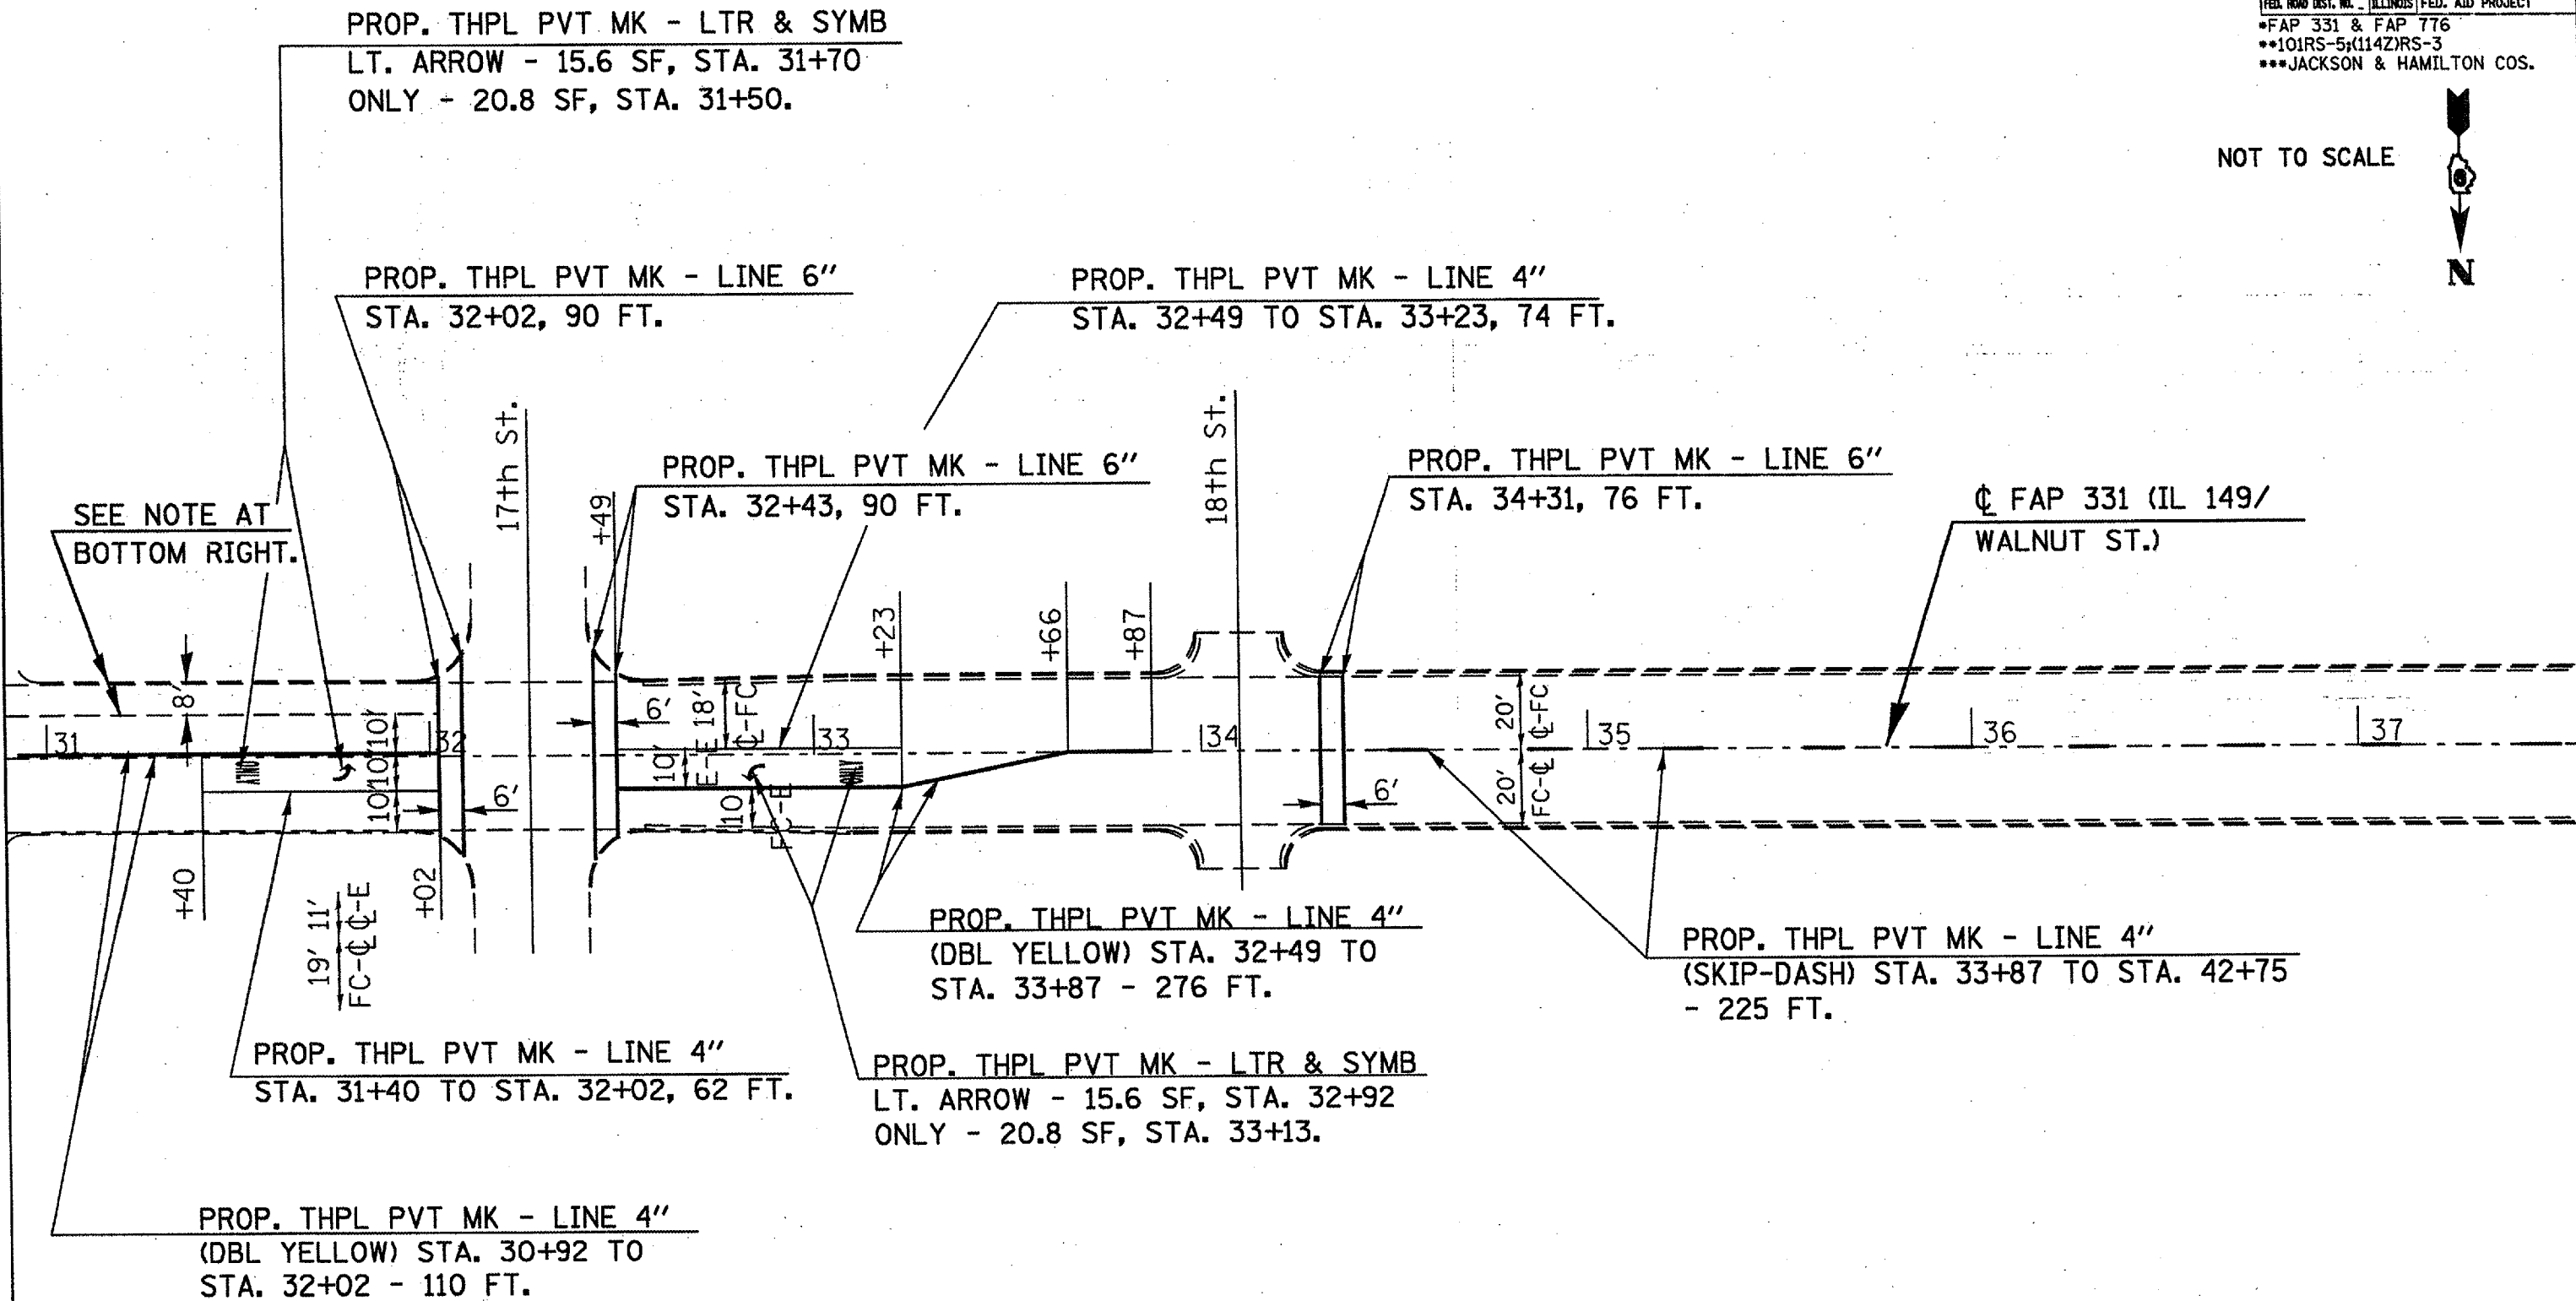

PROP. THPL PVT MK - LTR & SYMB
LT. ARROW - 15.6 SF, STA. 31+70
ONLY - 20.8 SF, STA. 31+50.

PROP. THPL PVT MK - LINE 6"
STA. 32+02, 90 FT.

PROP. THPL PVT MK - LINE 4"
STA. 32+49 TO STA. 33+23, 74 FT.

PROP. THPL PVT MK - LINE 6"
STA. 32+43, 90 FT.

PROP. THPL PVT MK - LINE 6"
STA. 34+31, 76 FT.

☉ FAP 331 (IL 149/
WALNUT ST.)

SEE NOTE AT
BOTTOM RIGHT.

PROP. THPL PVT MK - LINE 4"
STA. 31+40 TO STA. 32+02, 62 FT.

PROP. THPL PVT MK - LINE 4"
(DBL YELLOW) STA. 32+49 TO
STA. 33+87 - 276 FT.

PROP. THPL PVT MK - LINE 4"
(SKIP-DASH) STA. 33+87 TO STA. 42+75
- 225 FT.

PROP. THPL PVT MK - LTR & SYMB
LT. ARROW - 15.6 SF, STA. 32+92
ONLY - 20.8 SF, STA. 33+13.

PROP. THPL PVT MK - LINE 4"
(DBL YELLOW) STA. 30+92 TO
STA. 32+02 - 110 FT.

NOTE: ALL EXISTING "NO PARKING" AREAS ARE TO
REMAIN AS IS. NO MILLING, RESURFACING OR STRIPING
WILL BE DONE IN THESE AREAS.

PLOT DATE = 9/7/2007
FILE NAME = c:\projects\88987\p16.dwg
PLOT SCALE = 1/8" = 1'-0"
USER NAME = mcorcoran

Rev. 2-20-07