
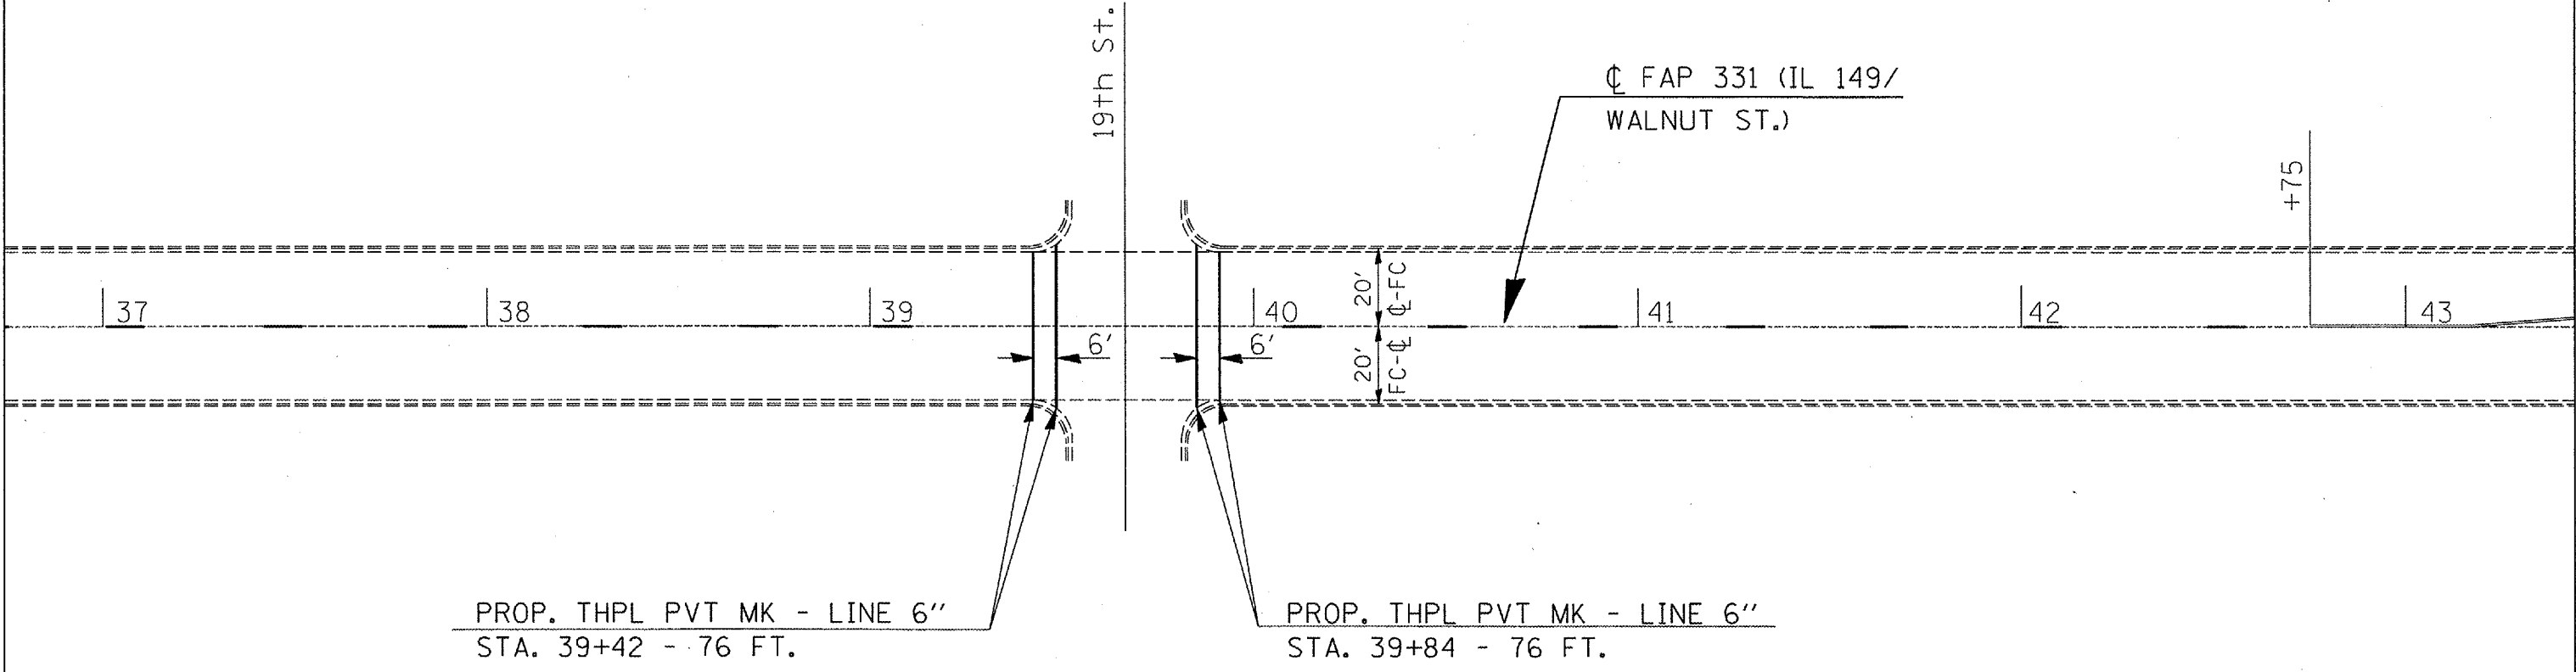


F.A. RTE.	SECTION	COUNTY	TOTAL SHEETS	SHEET NO.
..	..	..	24	17
STA.		TO STA.		
FED. ROAD DIST. NO.		ILLINOIS FED. AID PROJECT		

- FAP 331 & FAP 776
- 10IRS-5;(114Z)RS-3
- JACKSON & HAMILTON COS.

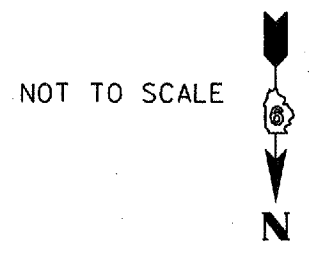

PLOT DATE = 12/12/2006  
 FILE NAME = c:\pds\mcs\98987\p17.dwg  
 PLOT SCALE = 42,352.9' / IN.  
 USER NAME = mcborder

Rev. 2-20-07