


F.A. RTE.	SECTION	COUNTY	TOTAL SHEETS	SHEET NO.
			24	18
STA. _____ TO STA. _____		ILLINOIS FED. AID PROJECT		
•FAP 331 & FAP 776 ••10IRS-5;(114Z)RS-3 •••JACKSON & HAMILTON COS.				

NOT TO SCALE

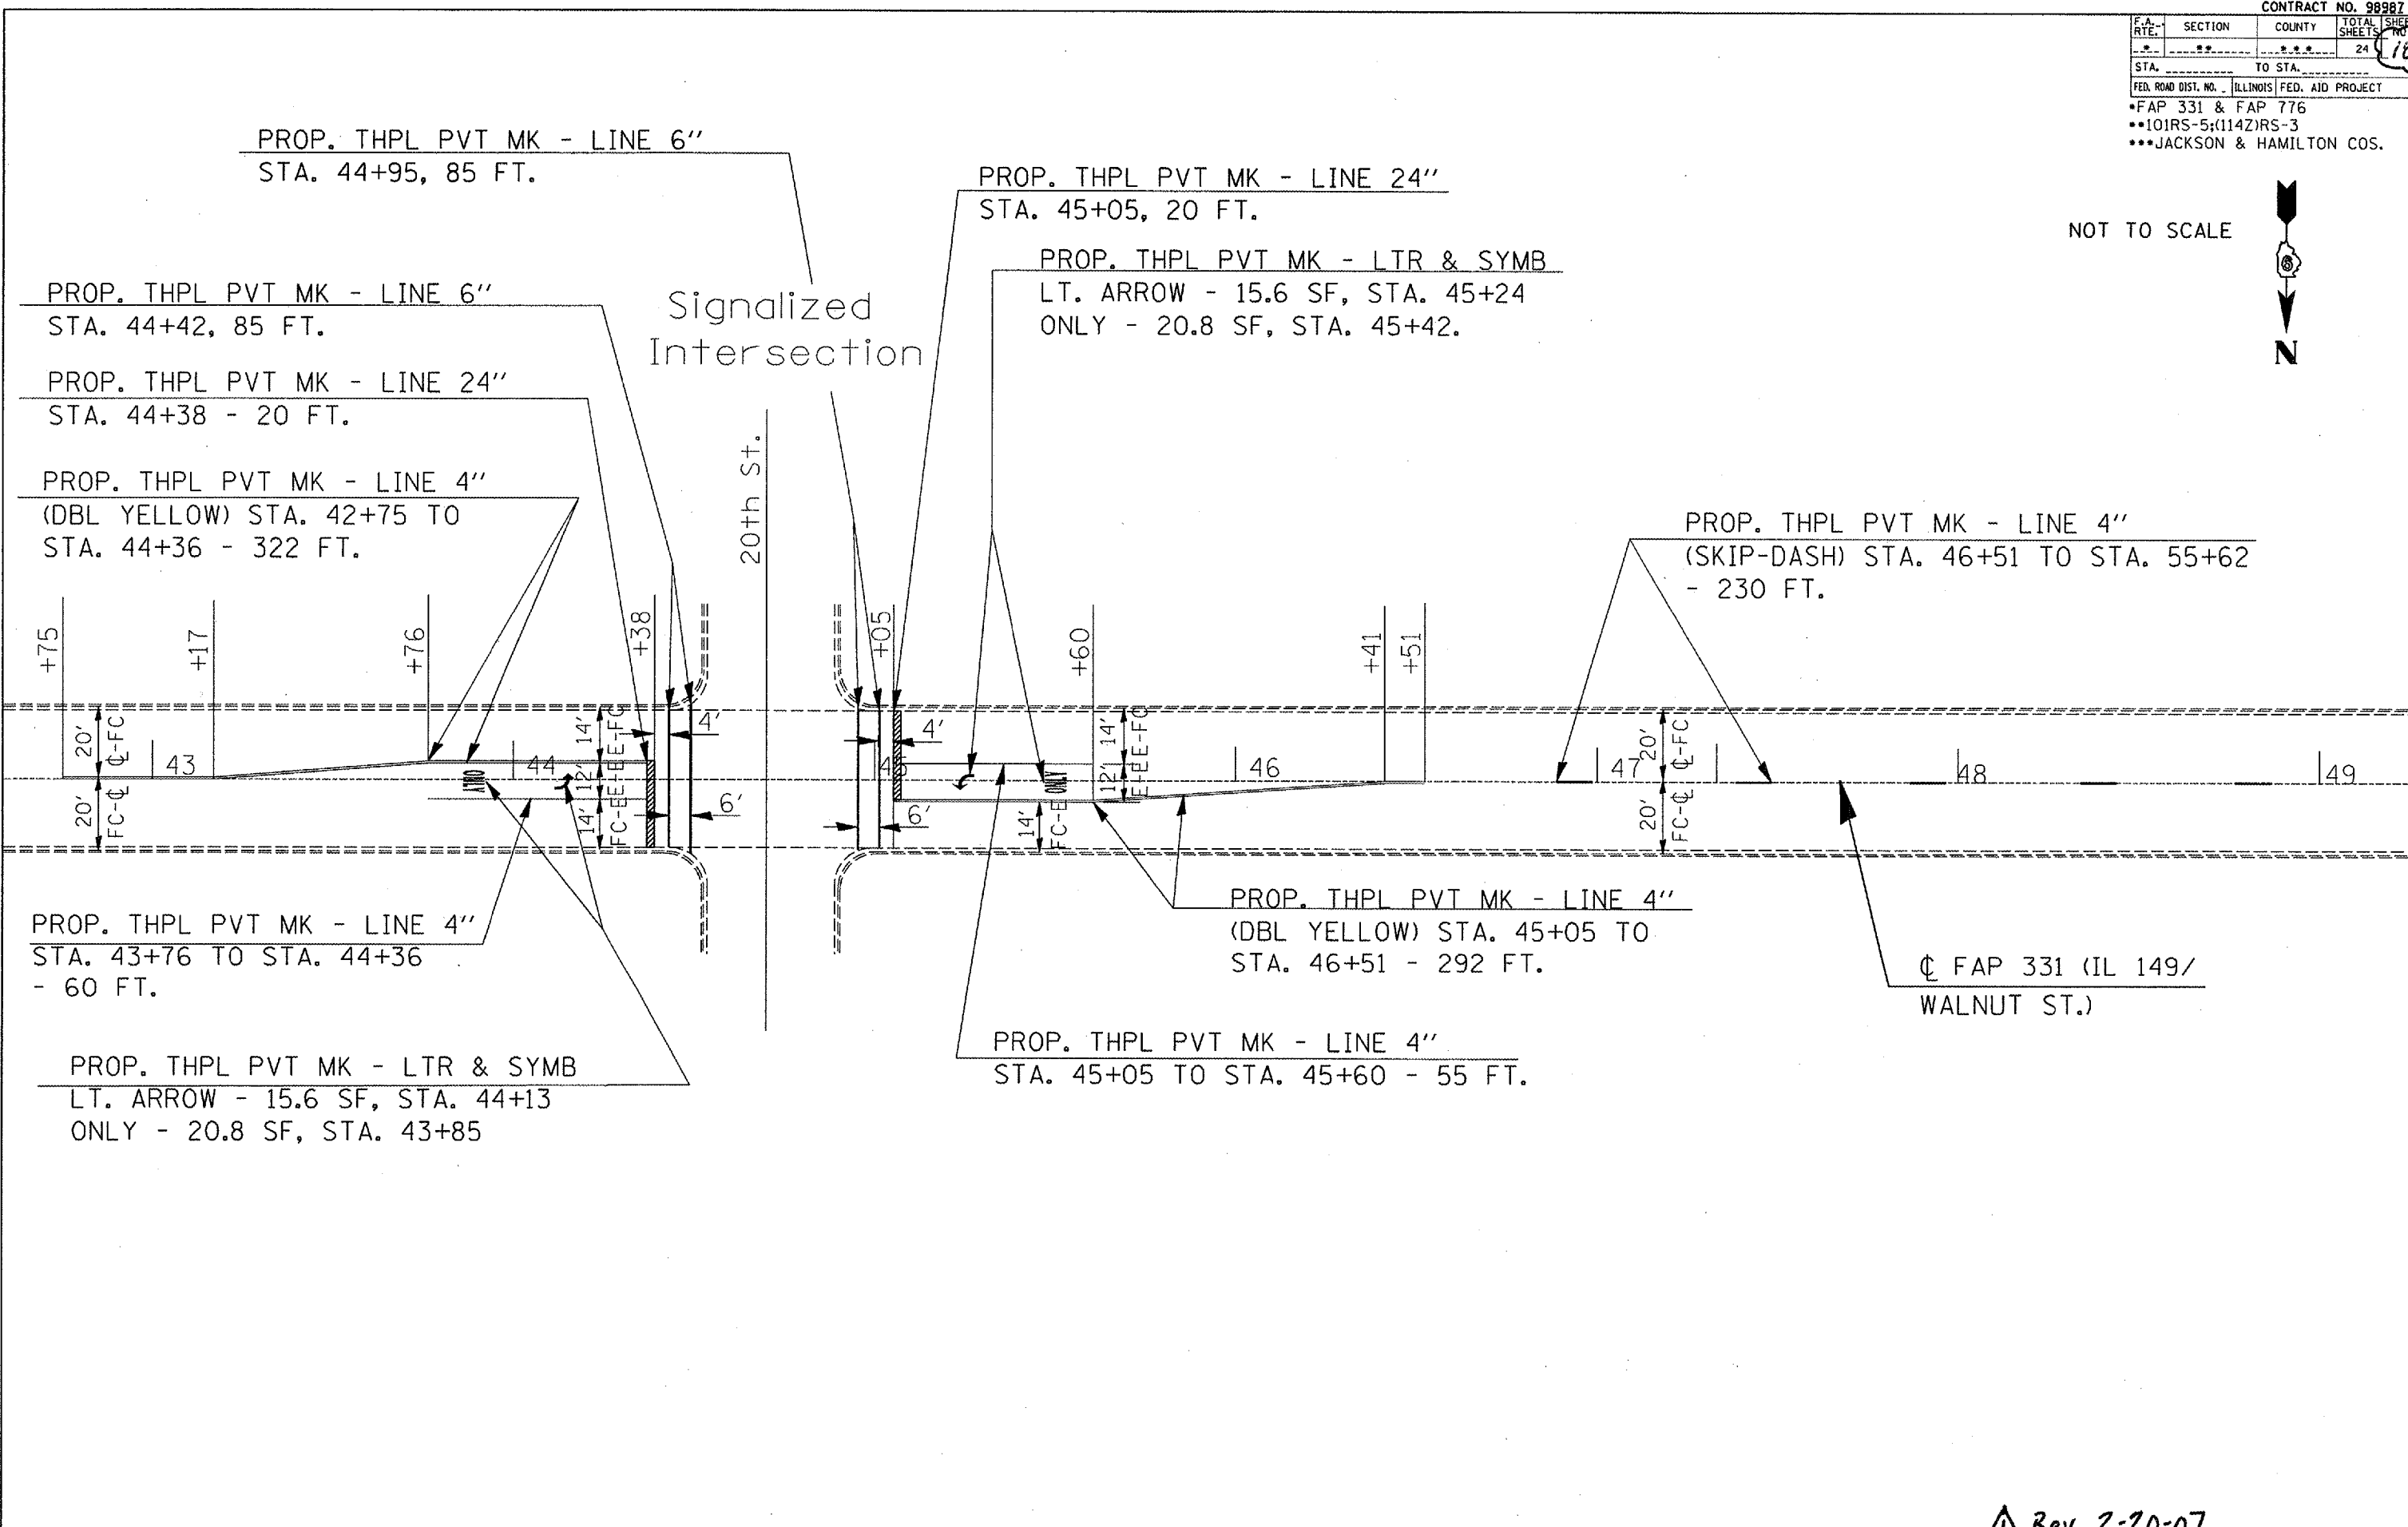

PLOT DATE = 12/12/2006
 FILE NAME = c:\projects\98987\98987.dwg
 PLOT SCALE = 42.3529' / IN.
 USER NAME = mrcorder

Rev. 2-20-07