


F.A. RTE.	SECTION	COUNTY	TOTAL SHEETS
**	**	***	24
STA. _____ TO STA. _____			20
FED. ROAD DIST. NO. ILLINOIS FED. AID PROJECT			

- FAP 331 & FAP 776
- 10IRS-5;(114Z)RS-3
- JACKSON & HAMILTON COS.

NOT TO SCALE

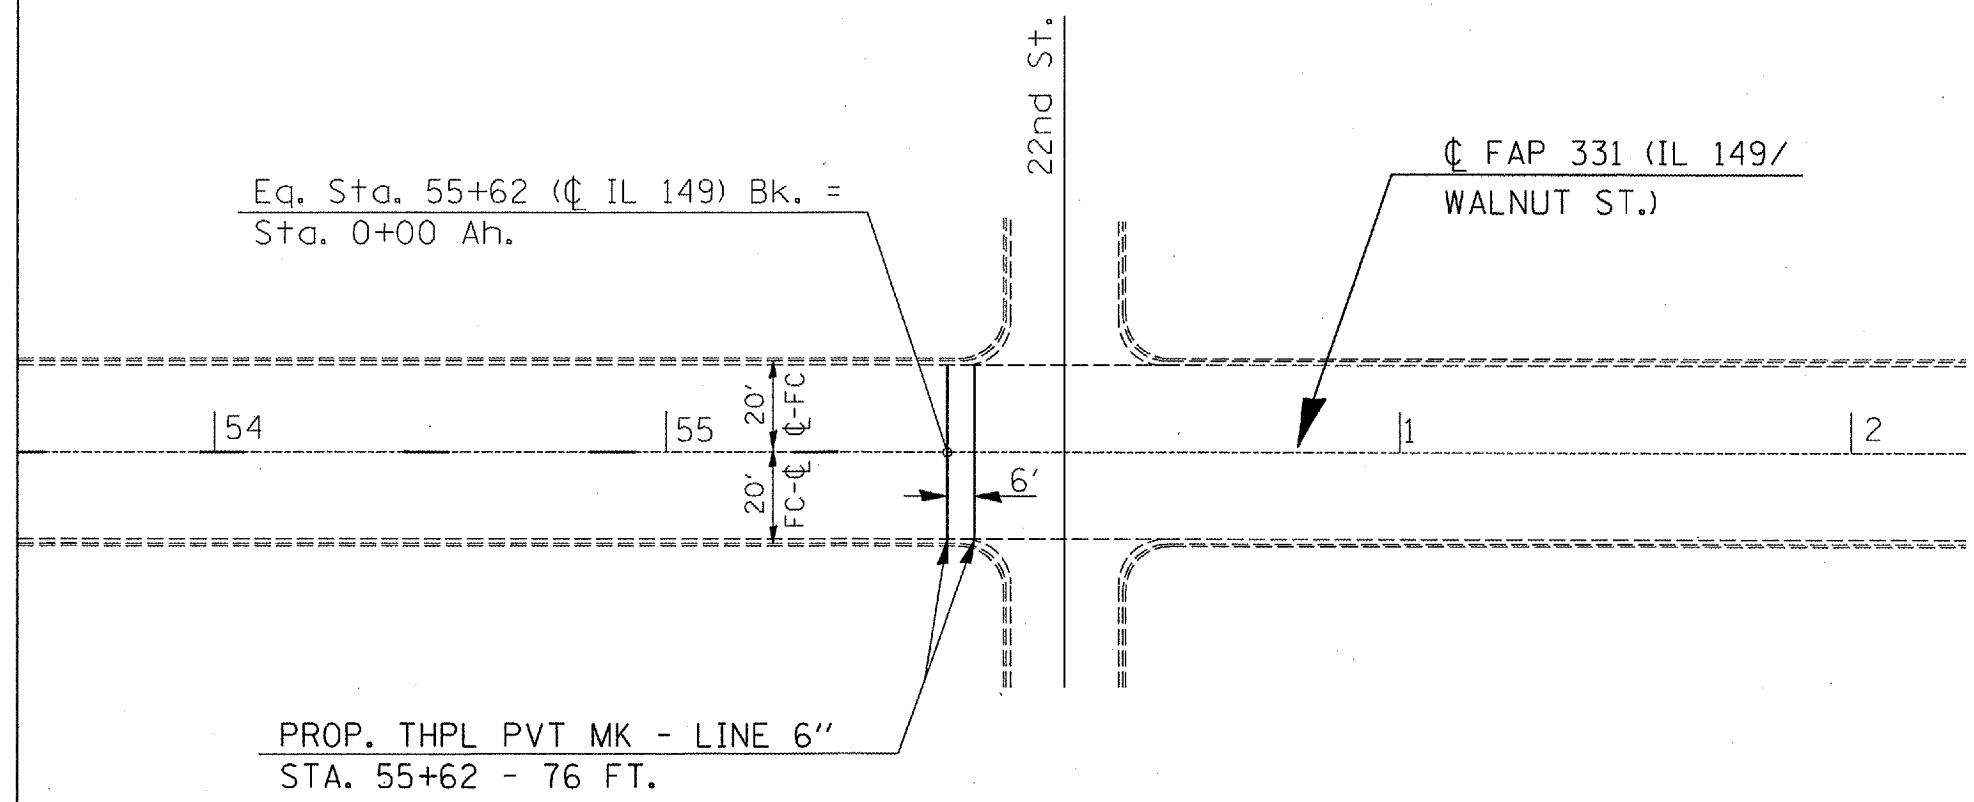

PLOT DATE = 12/12/2006
 FILE NAME = c:\p\p\mcs\4980287\p881871.mxd
 PLOT SCALE = 42.5000' / IN.
 USER NAME = mcordeir

Rev. 2-20-07