


F.A.P. RTE.	SECTION	COUNTY	TOTAL SHEETS	SHEET NO.
			24	21
STA. _____		TO STA. _____		
FED. ROAD DIST. NO. _____ ILLINOIS FED. AID PROJECT				

- FAP 331 & FAP 776
- 101RS-5; (1142)RS-3
- JACKSON & HAMILTON

NOTE: PARKING LANES SHALL NOT BE MILLED OR RESURFACED. (SEE TYP., SHT. 8)

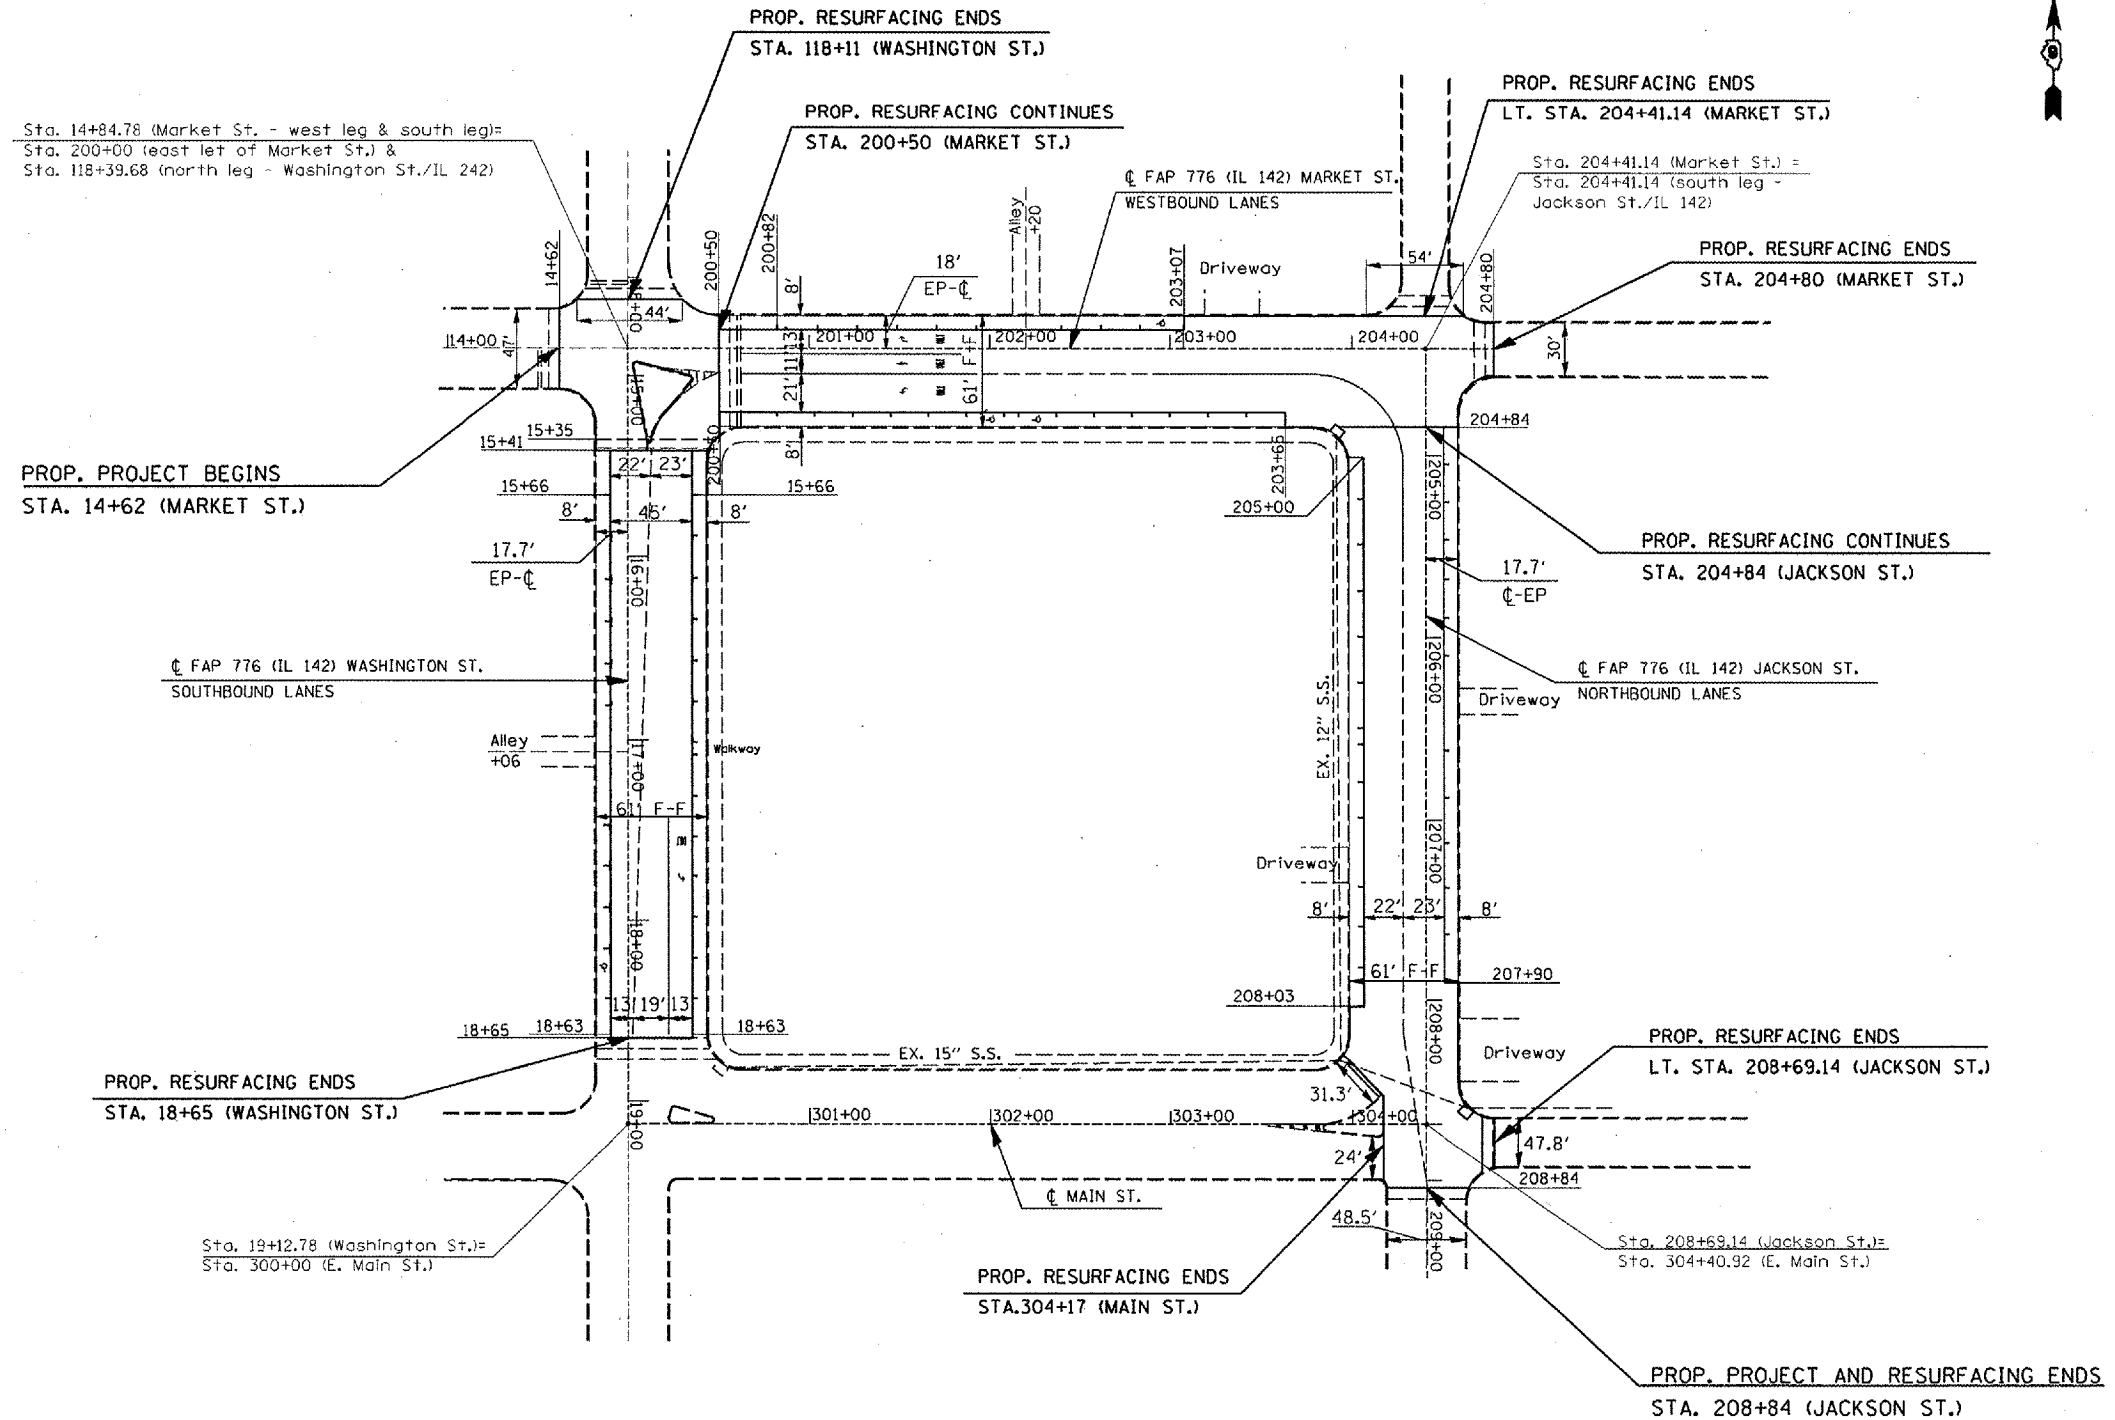

PLOT DATE = 12/12/2006
 FILE NAME = c:\puro\sect\98987\p100107.plm32
 PLOT SCALE = 1/8"=1'-0"
 USER NAME = mcdonald

Rev. 2-20-07