




BL061

K:\Bloomington\0608503\Draw\Sheets\FILE: 04_Phasing 1.dwg
UPDATE BY: cgroth
SURVEY BOOK #
DATE: Thu 1/11/07 1:38pm
XREF DWG: CntInfo.dwg
Security-Base.dwg
surveytopa.DWG
BASE_FENCE.dwg
IMAGE FILES: av-006.tif

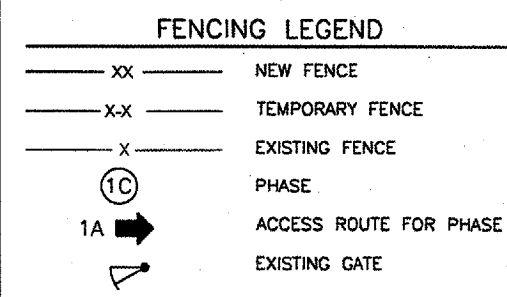


REVISIONS

NUMBER	BY	DATE

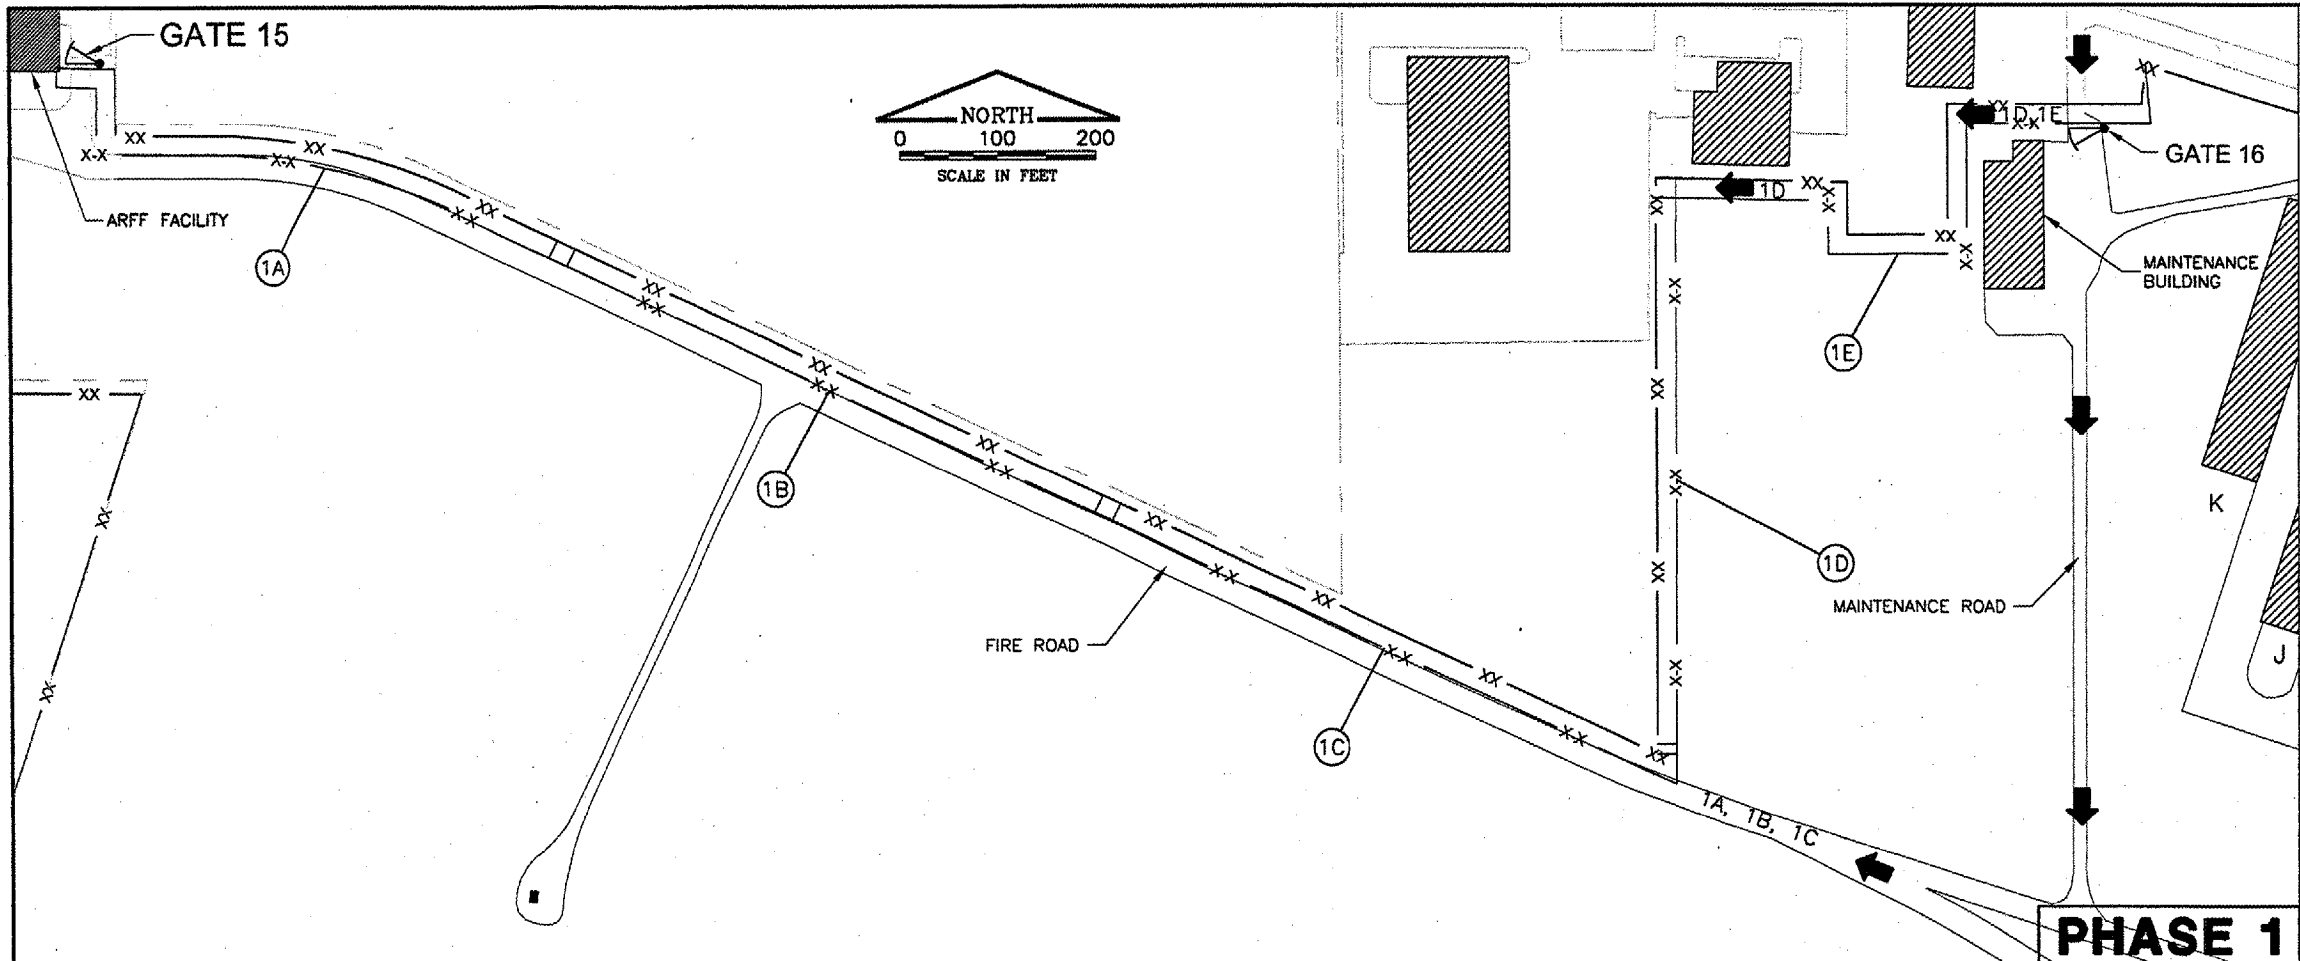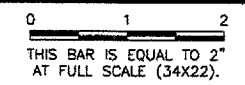

PHASE 2

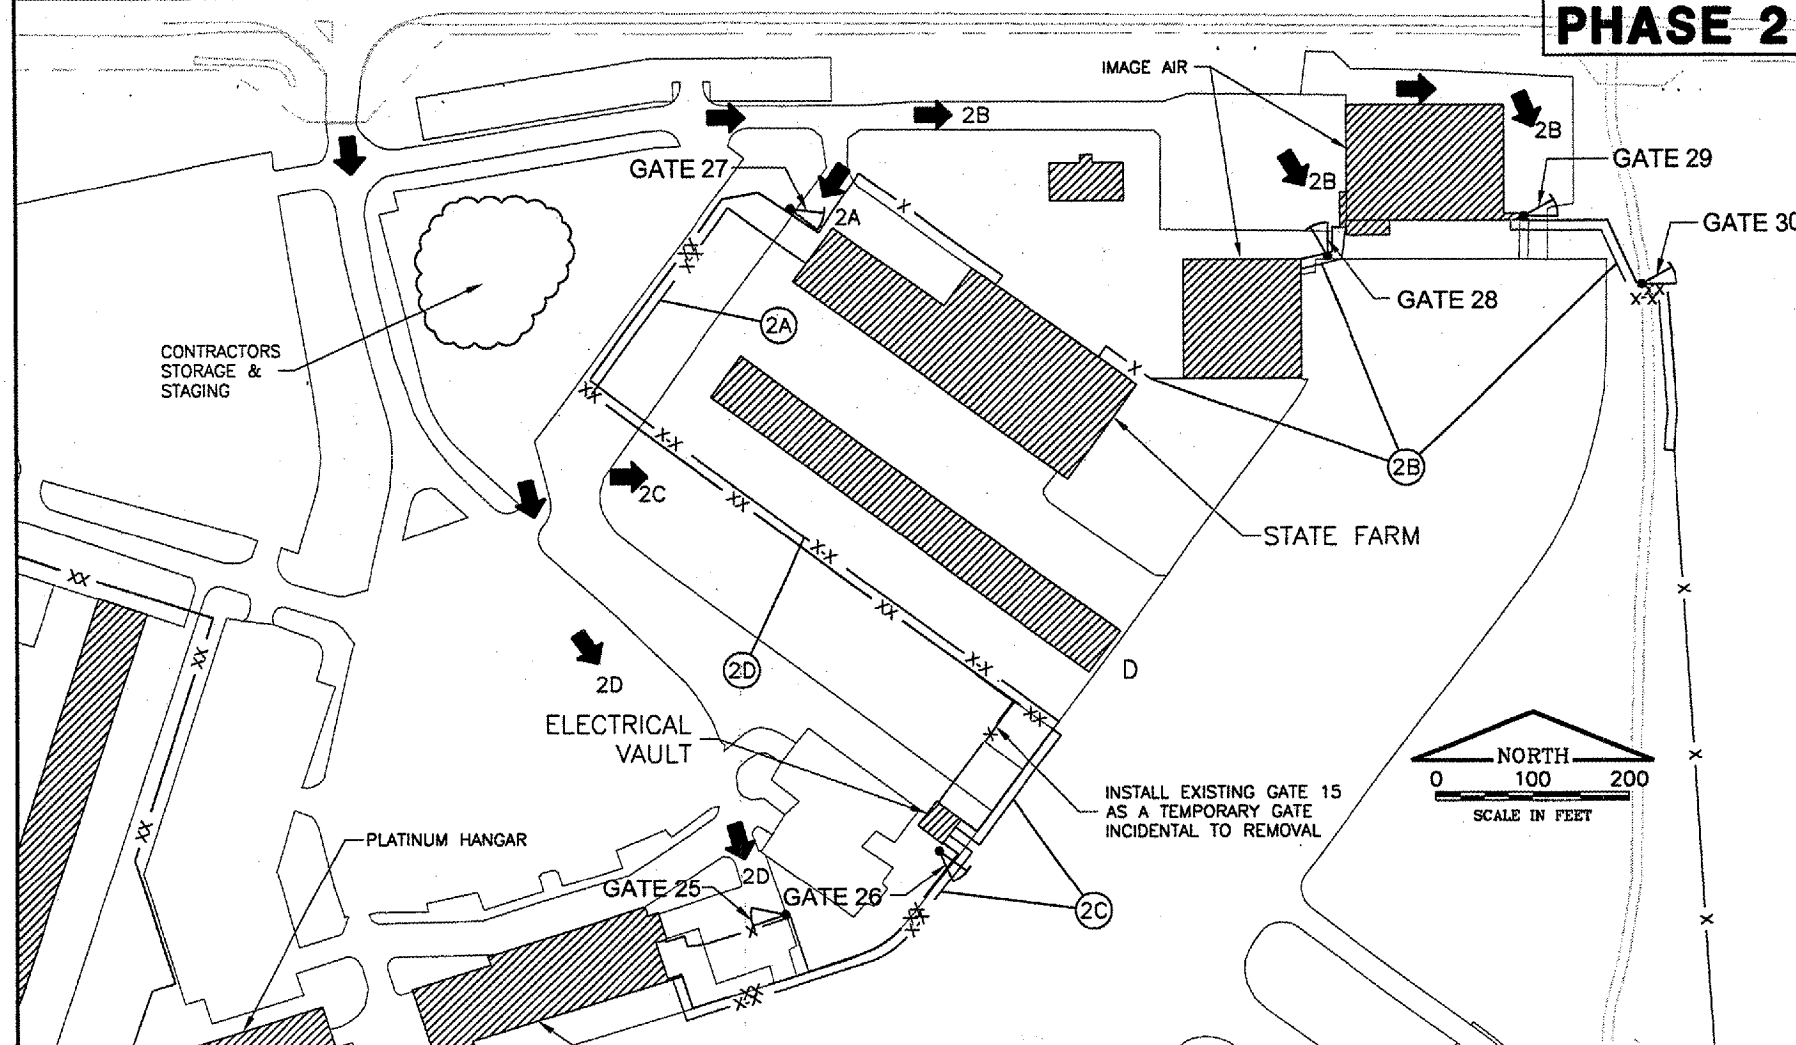

PHASING NOTES

- PHASE 1**
1. ACCESS WILL BE GAINED THROUGH GATE 16 FOR PHASE 1.
 2. ACCESS TO PHASE 1A-1C WILL BE GAINED VIA MAINTENANCE AND FIRE ROADS.
 3. ACCESS TO PHASE 1D & 1E WILL BE GAINED BETWEEN THE EXISTING FENCE AND TEMPORARY FENCE.
 4. NO MORE THAN 2 CONSECUTIVE PHASES MAY BE CONSTRUCTED SIMULTANEOUSLY.
 5. PRIOR TO THE START OF PHASE 1E, A 48 HOUR NOTICE MUST BE PROVIDED TO THE AIRPORT.

GATE CLOSURE
1A - GATE 15
1E - GATE 16

- PHASE 2**
1. REMOVED GATE 15 WILL BE INSTALLED AT THE LOCATION SHOWN TO PROVIDE HANGAR ACCESS DURING PHASE 2A.
 2. PRIOR TO THE START OF PHASE 2A, 7 DAYS NOTICE MUST BE GIVEN TO THE AIRPORT.
 3. ACCESS TO PHASE 2A WILL BE GAINED THROUGH GATE 27 AND FROM OUTSIDE THE FENCE.
 4. PHASE 2A MUST BE COMPLETED AND GATE 27 PAVEMENT SHALL ATTAIN SUFFICIENT STRENGTH PRIOR TO START OF CONSTRUCTION ON PHASE 2D.
 5. TEMPORARY FENCE FOR PHASE 2 SHALL BE PLACED TO ALLOW SUFFICIENT AIRCRAFT CLEARANCE AND BE DELINEATED WITH 20" x 20" ORANGE FLAGS.
 6. PHASE 2B WILL INCLUDE WORK AT GATE 28, GATE 29, & BARBED WIRE INSTALLATION.
 7. ACCESS TO PHASE 2B WILL BE GAINED THROUGH GATE 29.
 8. ACCESS TO PHASE 2C WILL BE GAINED THROUGH GATE 25 AND FROM OUTSIDE THE FENCE.
 9. ACCESS TO PHASE 2D WILL BE GAINED THROUGH GATE 27 AND FROM OUTSIDE THE FENCE.
 10. NO MORE THAN 2 CONSECUTIVE PHASES MAY BE CONSTRUCTED SIMULTANEOUSLY.

GATE CLOSURE:
2A - GATE 27
2B - GATE 28, 29, & 30
2C - GATE 25 & 26

BLOOMINGTON-NORMAL AIRPORT AUTHORITY
CENTRAL ILLINOIS REGIONAL AIRPORT
BLOOMINGTON, ILLINOIS

UPGRADE PERIMETER FENCE PHASE 1

CONSTRUCTION ACTIVITY PLAN
PHASE 1 & 2

© Copyright CMT, Inc.

CMT
CRAWFORD, MURPHY & TILLY, INC.
CONSULTING ENGINEERS
License No. 84-00618

DESIGN BY:	CBG
DRAWN BY:	CMT
CHECKED BY:	RLV
APPROVED BY:	RLV
DATE:	1/12/2007
JOB No:	06085-03-00
ILLINOIS PROJECT	BMI-3653
A.I.P. PROJECT	3-17-0006-47
SHEET	4 OF 26 SHEETS