



PLAN	SURVEYED	BY	DATE
	PLotted		
	IN		
	CONTRACT		
	CHECKED		
	NO. OF		
	WAY		
	CHECKED		
	NO.		
	DATE		
	FILE		
	NAME		

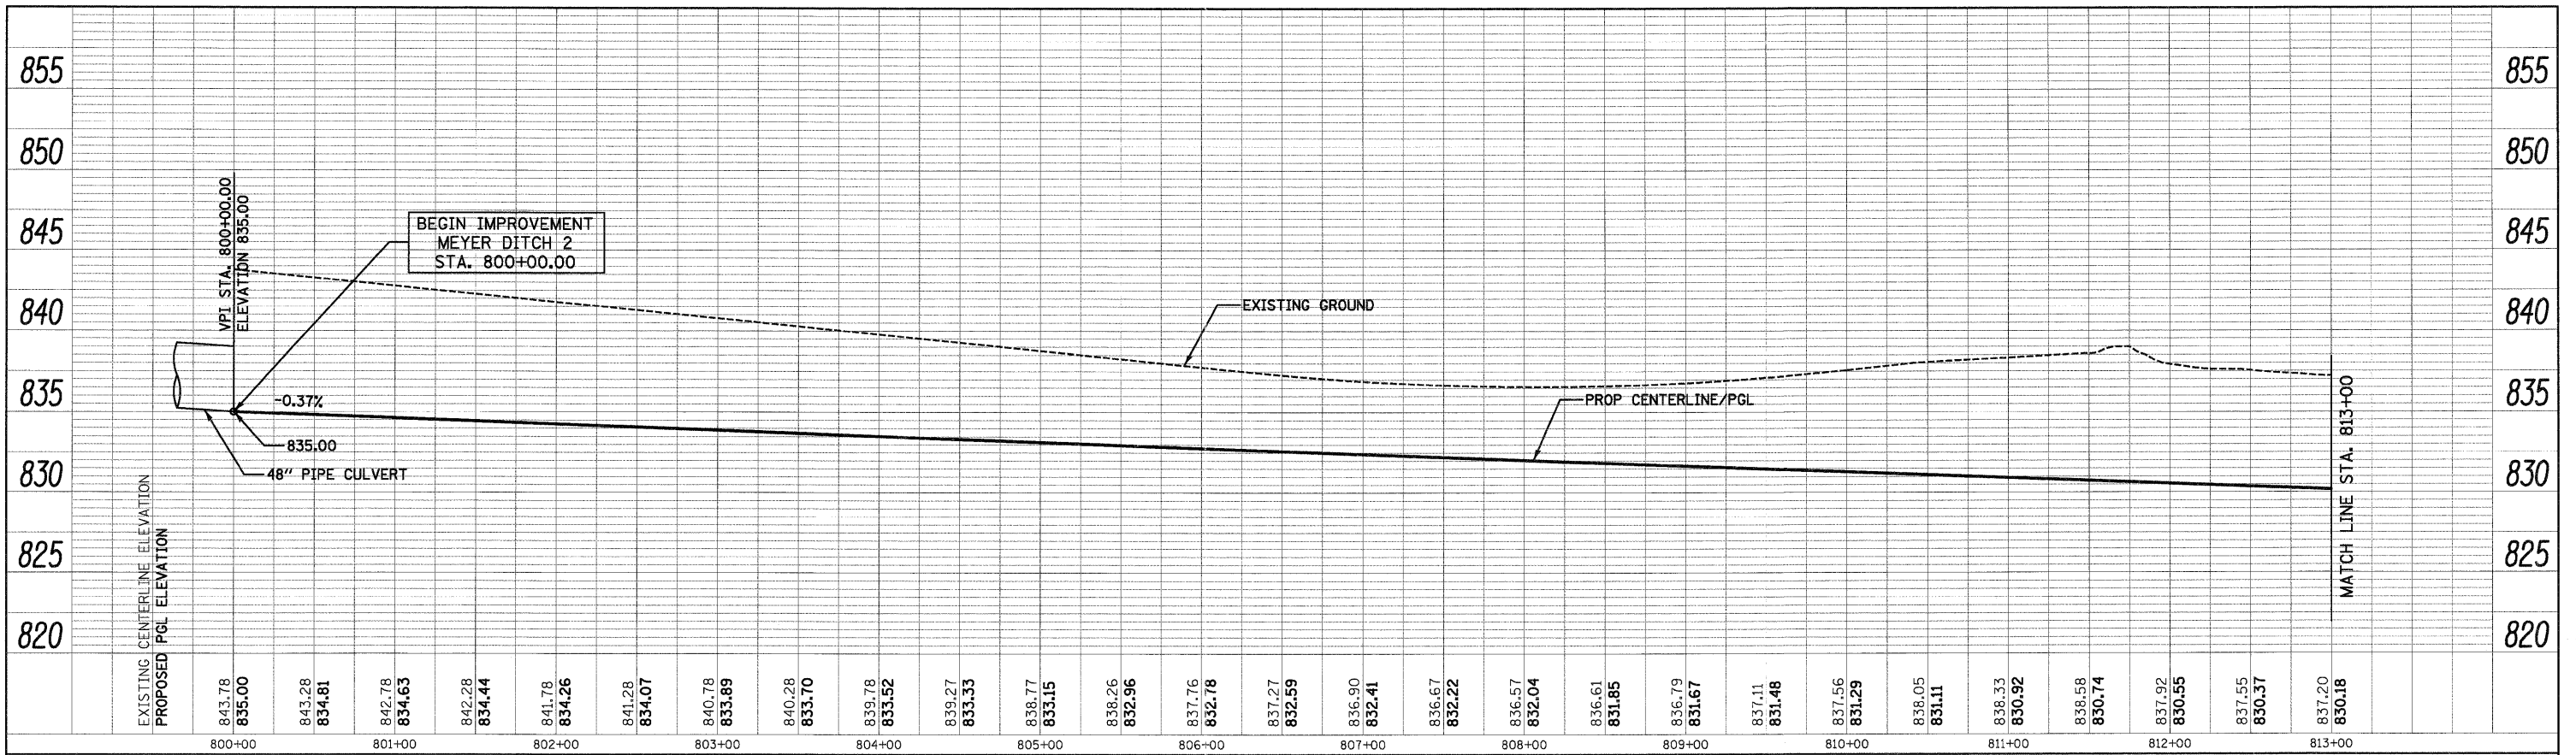

PROFILE	SURVEYED	BY	DATE
	PLotted		
	IN		
	CONTRACT		
	CHECKED		
	NO. OF		
	WAY		
	CHECKED		
	NO.		
	DATE		
	FILE		
	NAME		

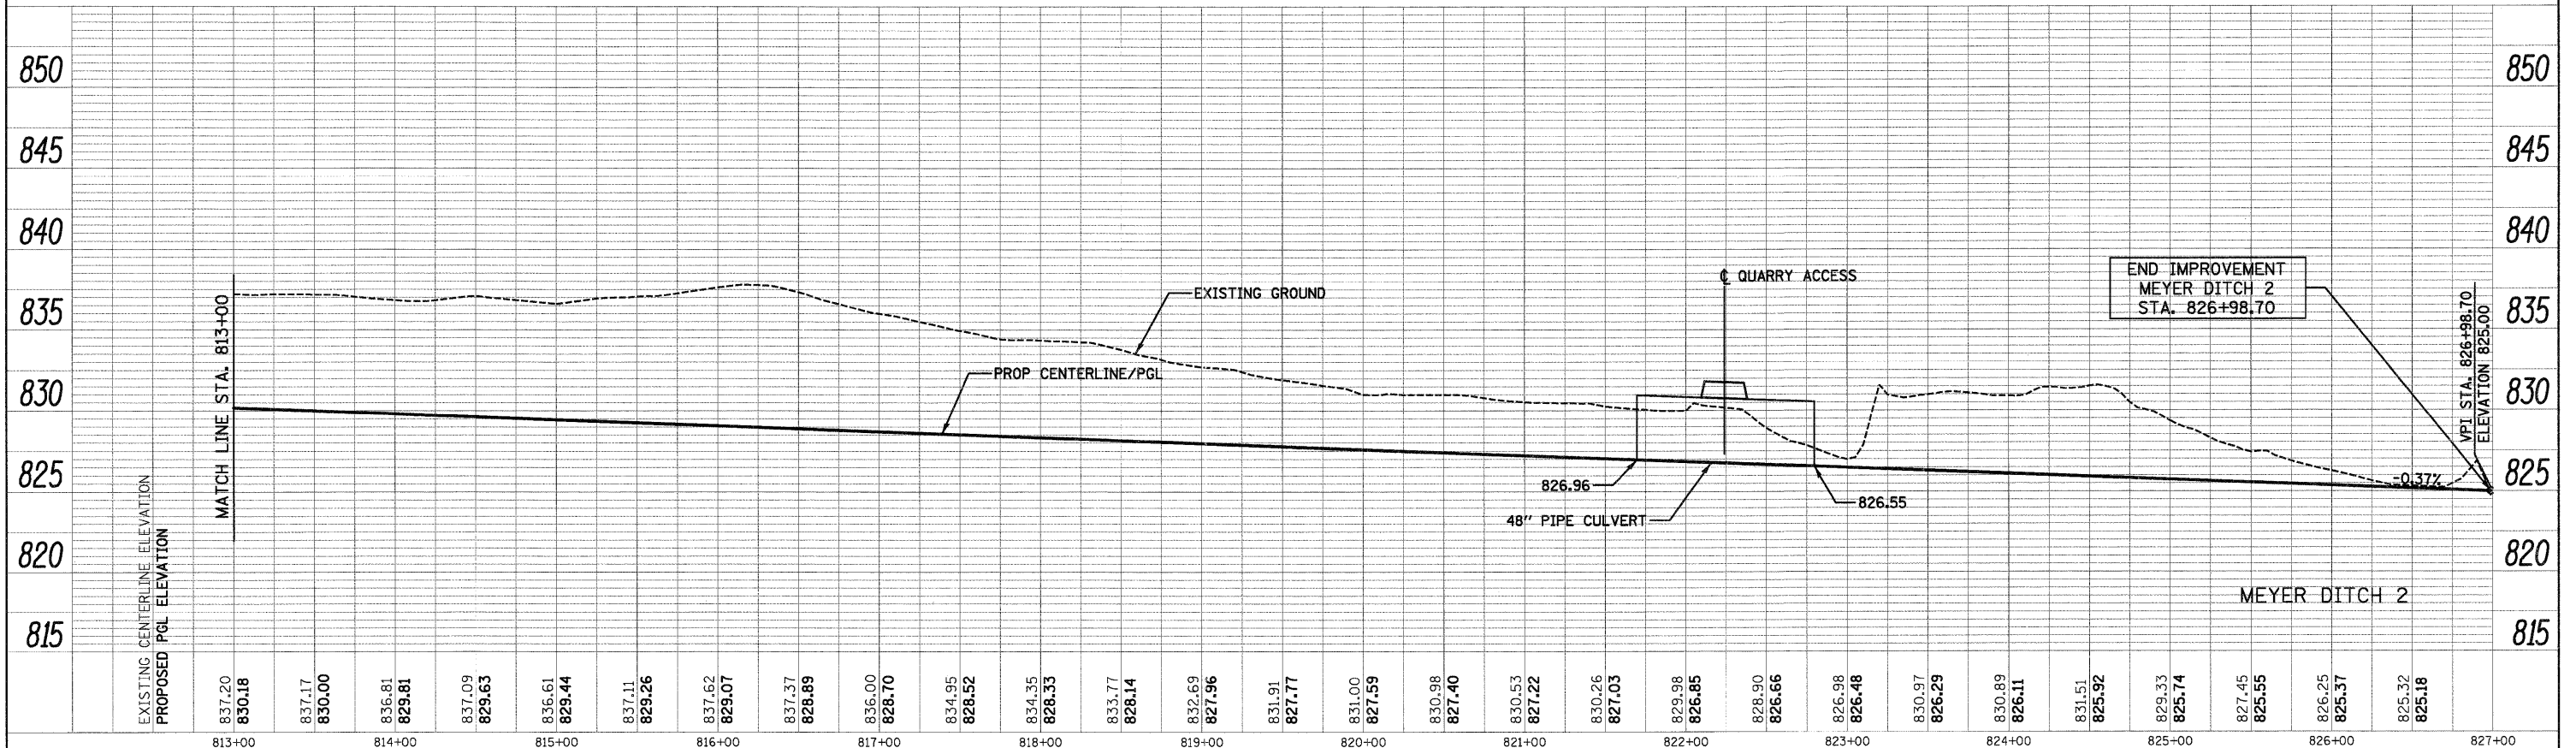

FILE NAME =	USER NAME =	DESIGNED -	REVISOR -	STATE OF ILLINOIS DEPARTMENT OF TRANSPORTATION	PROFILES		F.A. RTE.	SECTION	COUNTY	TOTAL SHEETS	SHEET NO.
...\\d160f78-shr-prj-03.dgn		DRAWN -	REVISOR -		SCALE:	SHEET NO. 3 OF 3 SHEETS	STA. 800+00 TO STA. 826+98.70	18A-1	McHENRY	115	24
		CHECKED -	REVISOR -				CONTRACT NO. 60F78		ILLINOIS FED. AID PROJECT		
		DATE -	REVISOR -								