


DATE _____
 BY _____
 SURVEYED _____
 PLOTTED _____
 NOTE BOOK _____
 REVISIONS _____
 AREAS CHECKED _____
 NO. _____

DATE _____
 BY _____
 SURVEYED _____
 PLOTTED _____
 NOTE BOOK _____
 REVISIONS _____
 AREAS CHECKED _____
 NO. _____

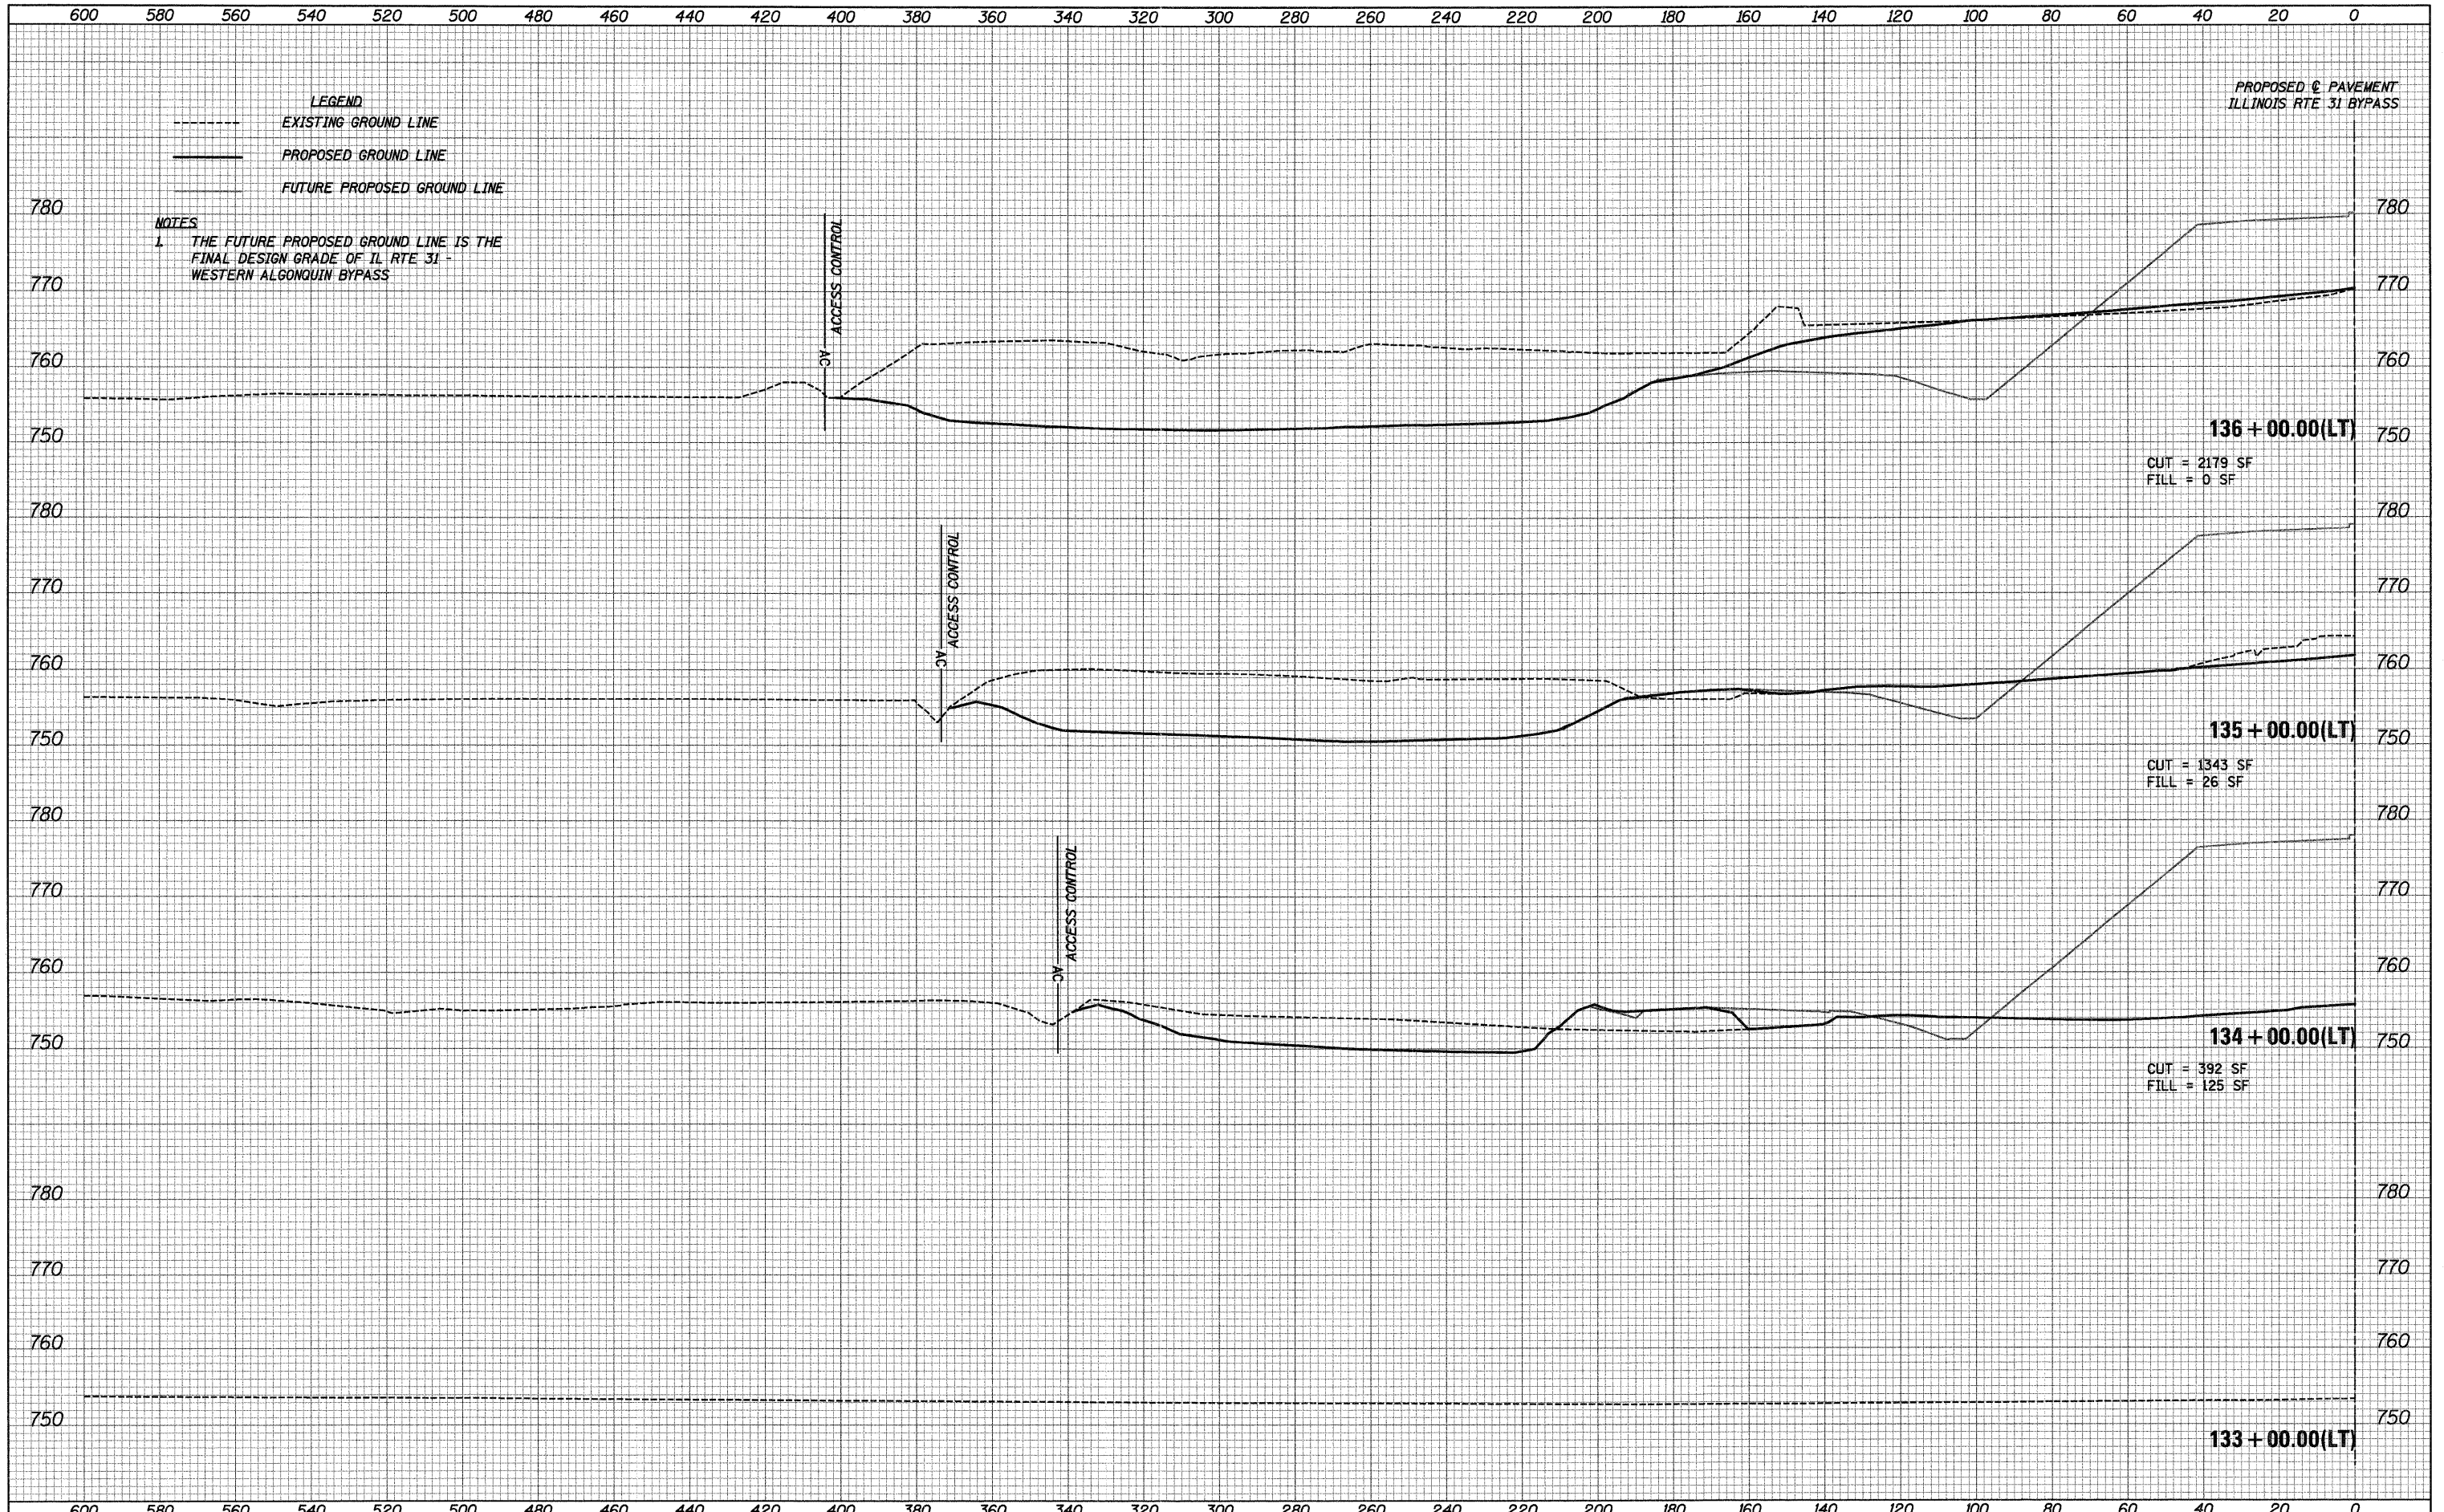

FILE NAME = ...\\D160F78-sht-xsec01.dgn	USER NAME = cwb	DESIGNED - AKW	REVISED - -	STATE OF ILLINOIS DEPARTMENT OF TRANSPORTATION	CROSS SECTIONS			F.A. RTE.	SECTION	COUNTY	TOTAL SHEETS	SHEET NO.
	PLOT SCALE = 20.0000' / 1in.	DRAWN - AKW	REVISED - -		SCALE:	SHEET NO.	OF	SHEETS	STA. 133+00.00	TO STA. 136+00.00	115	73
	PLOT DATE = 1/18/2012	CHECKED - PML	REVISED - -						18A-1	McHENRY	CONTRACT NO.	60F78
		DATE - 1/20/2012	REVISED - -						ILLINOIS FED. AID PROJECT			