

600 580 560 540 520 500 480 460 440 420 400 380 360 340 320 300 280 260 240 220 200 180 160 140 120 100 80 60 40 20 0

PROPOSED C PAVEMENT
ILLINOIS RTE 31 BYPASS


LEGEND

- EXISTING GROUND LINE
- PROPOSED GROUND LINE
- FUTURE PROPOSED GROUND LINE


NOTES

1. THE FUTURE PROPOSED GROUND LINE IS THE FINAL DESIGN GRADE OF IL RTE 31 - WESTERN ALGONQUIN BYPASS

DATE	
BY	
FINAL SURVEY	
PLOTTED	
NOTE BOOK	
AREAS CHECKED	
NO.	

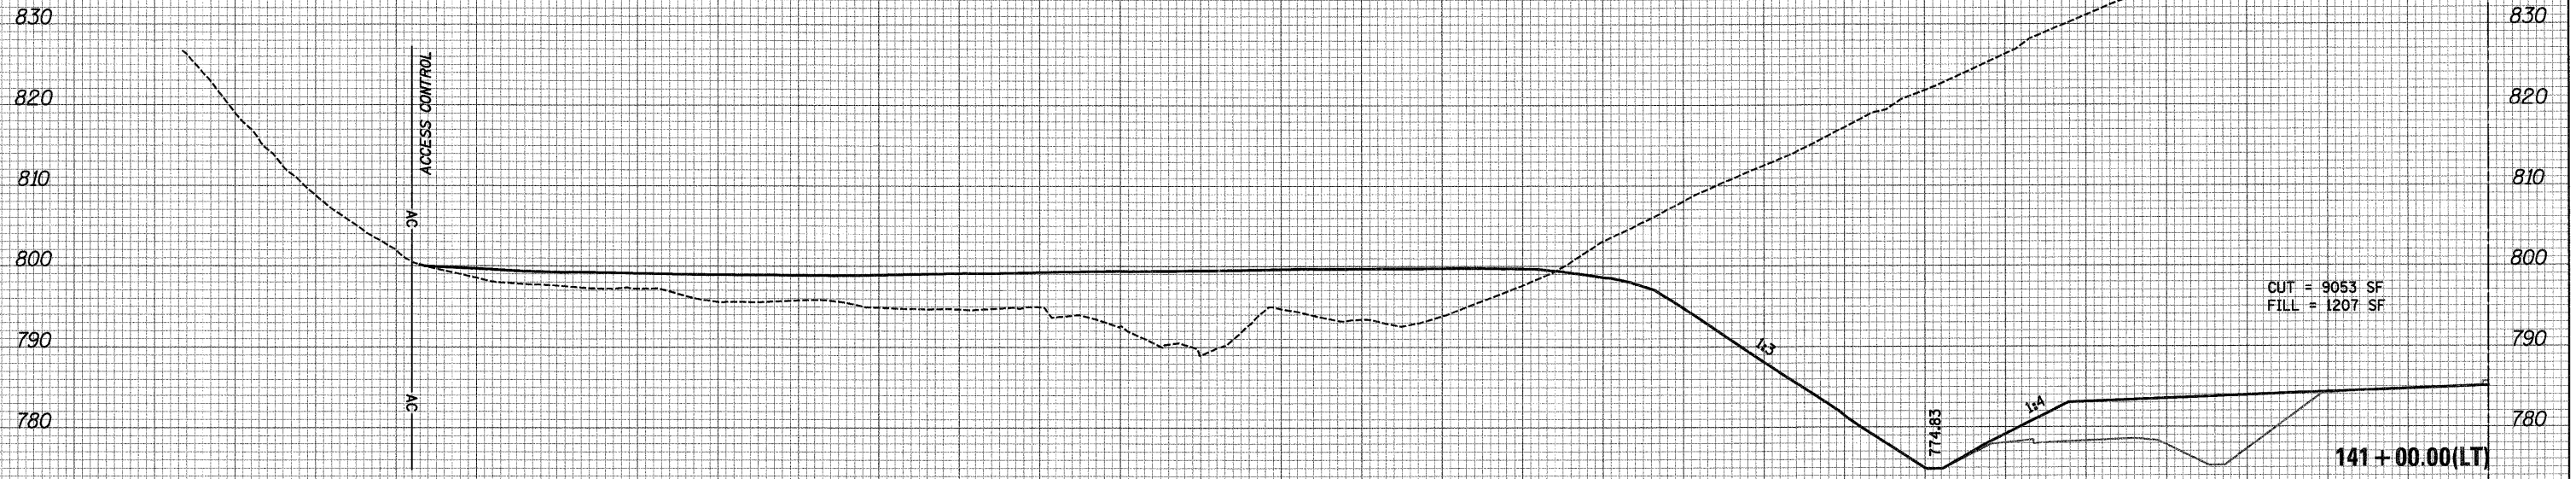

DATE	
BY	
ORIGINAL SURVEY	
PLOTTED	
NOTE BOOK	
AREAS CHECKED	
NO.	

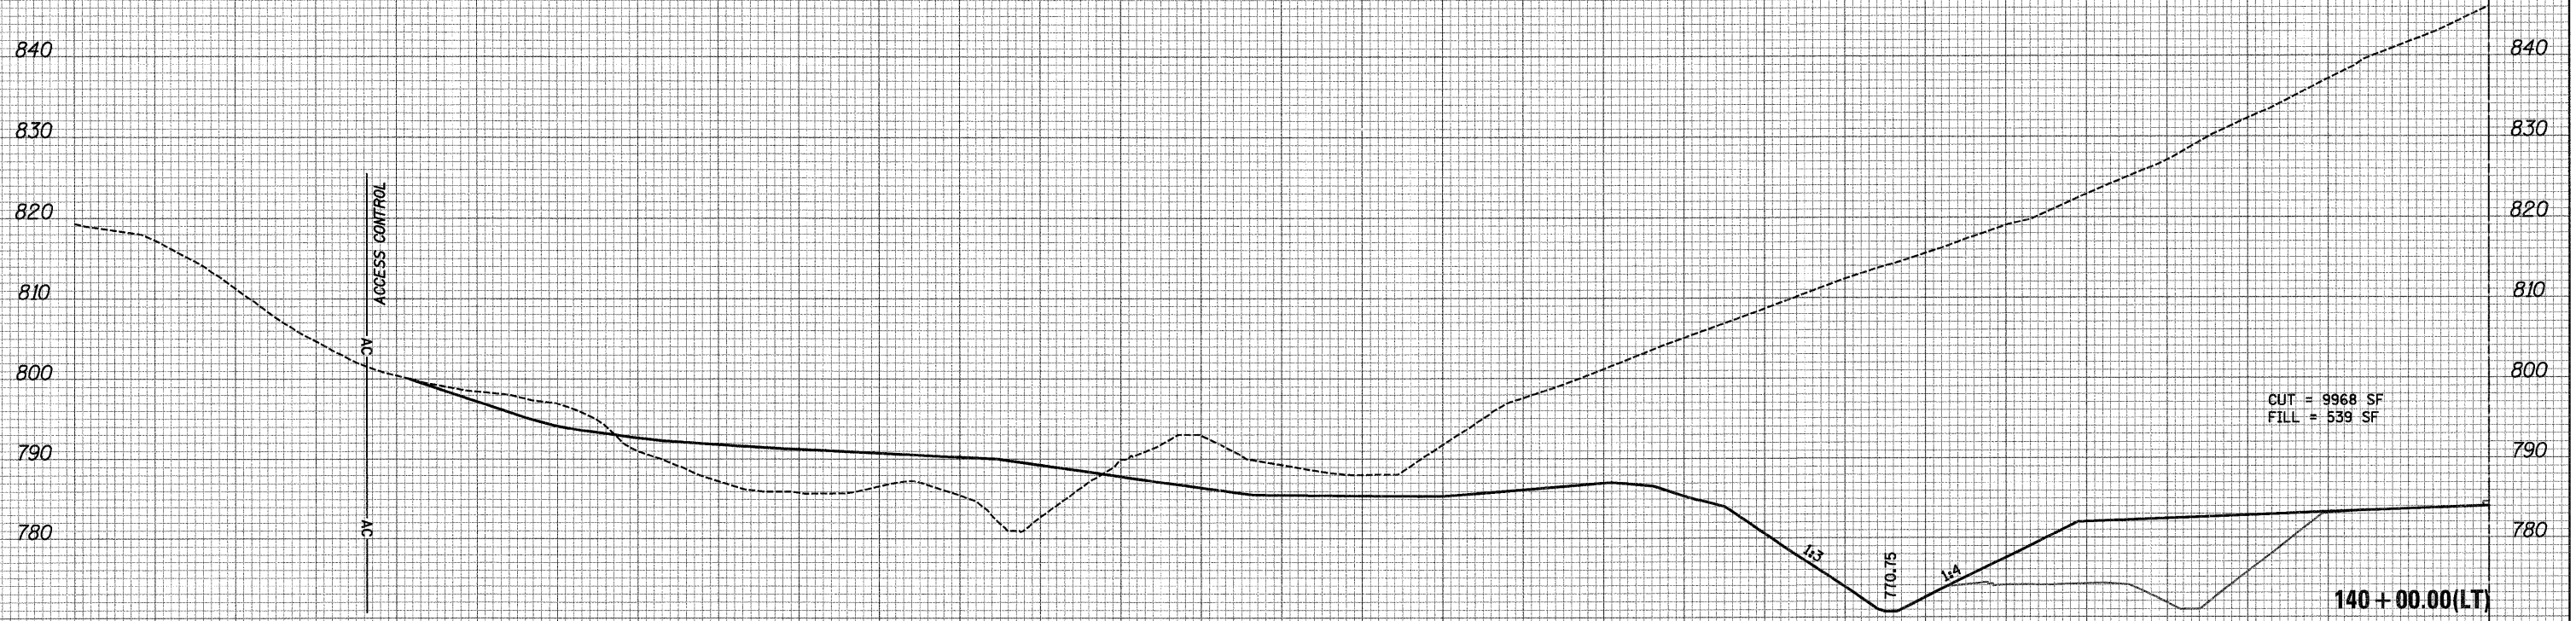

FILE NAME = ...\\D:\60F78-sht-xsec01.dgn

USER NAME = ctb
DESIGNED - AKW
DRAWN - AKW
CHECKED - PML
DATE - 1/20/2012
PLOT SCALE = 20.0000' / 1" =
PLOT DATE = 1/18/2012

REVISED -
REVISED -
REVISED -
REVISED -

STATE OF ILLINOIS
DEPARTMENT OF TRANSPORTATION

CROSS SECTIONS

SCALE: SHEET NO. OF SHEETS STA. 140+00.00 TO STA. 141+00.00

F.A. RTE.	SECTION	COUNTY	TOTAL SHEETS	SHEET NO.
	18A-1	McHENRY	115	75
CONTRACT NO. 60F78				
ILLINOIS FED. AID PROJECT				