


FINAL SURVEY BY DATE
 SURVEYED PLOTTED
 NOTE BOOK TEMPLATE
 AREAS CHECKED

ORIGINAL SURVEY BY DATE
 SURVEYED PLOTTED
 NOTE BOOK TEMPLATE
 AREAS CHECKED

PROPOSED PAVEMENT
 ILLINOIS RTE 31 BYPASS

LEGEND
 ----- EXISTING GROUND LINE
 _____ PROPOSED GROUND LINE
 _____ FUTURE PROPOSED GROUND LINE

NOTES
 1. THE FUTURE PROPOSED GROUND LINE IS THE FINAL DESIGN GRADE OF IL RTE 31 - WESTERN ALGONQUIN BYPASS

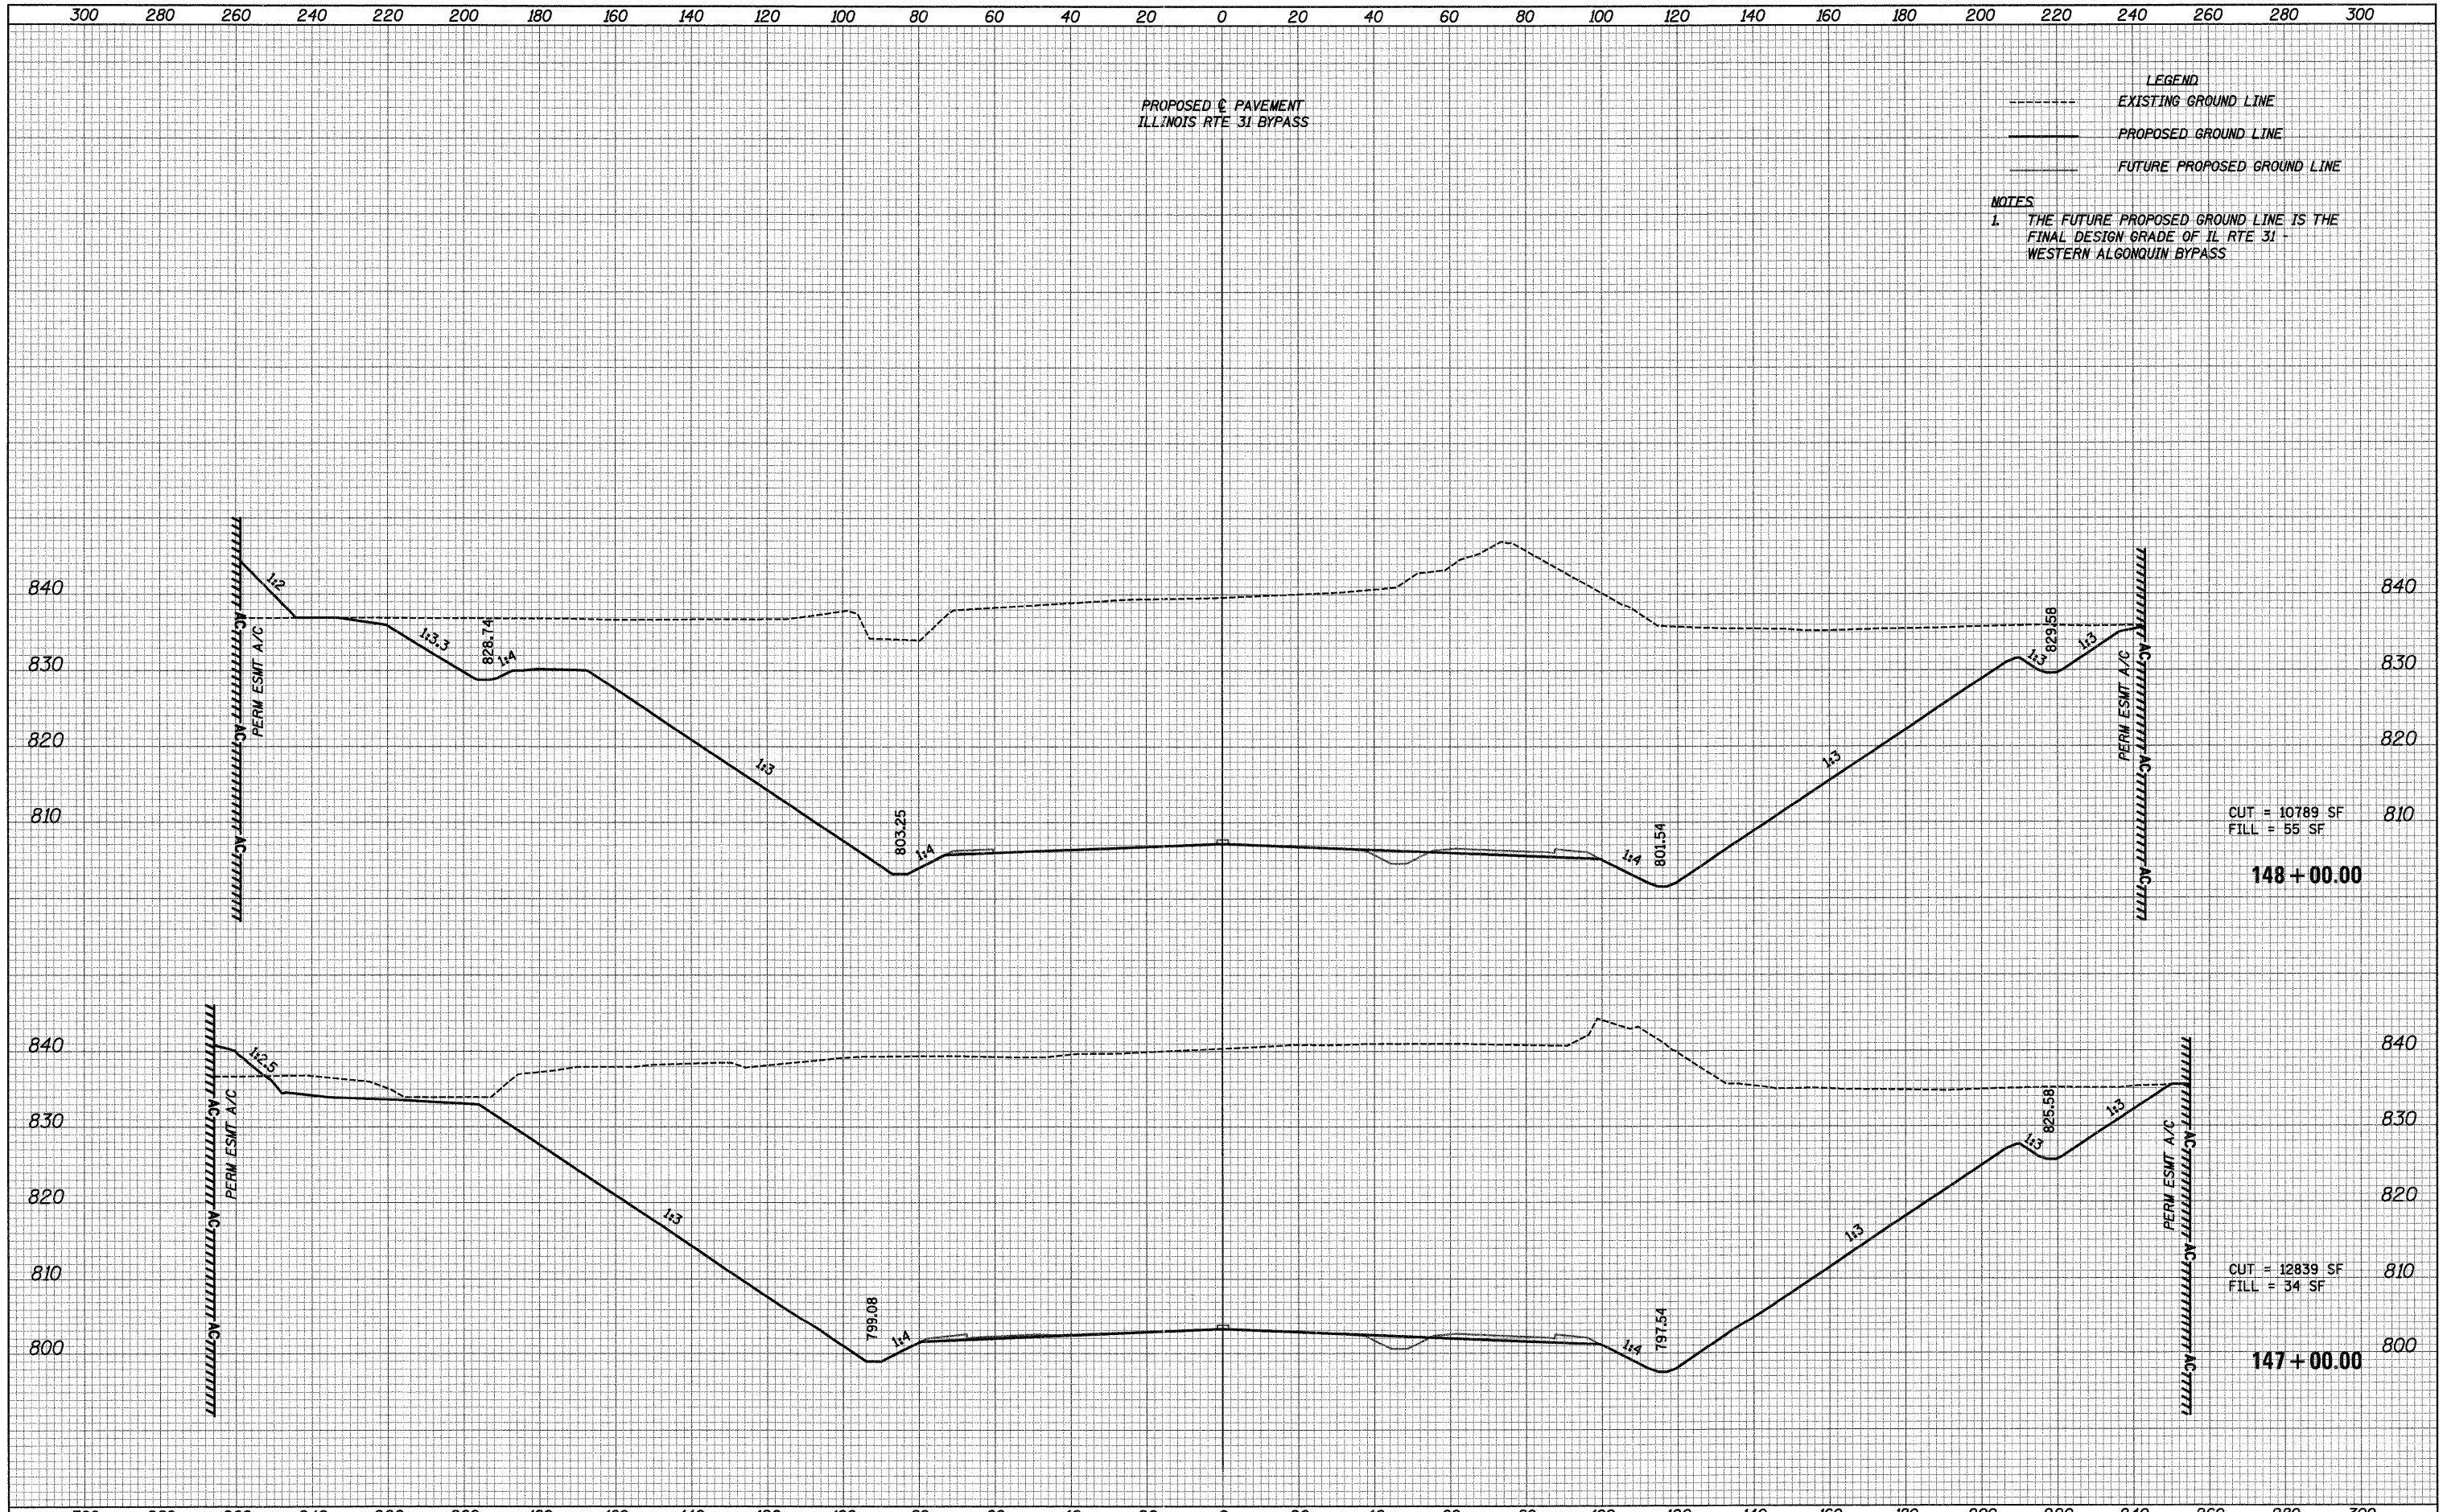

CUT = 10789 SF
 FILL = 55 SF

148 + 00.00

CUT = 12839 SF
 FILL = 34 SF

147 + 00.00

FILE NAME = ...\\D160F78-sht-xsec03.dgn

USER NAME = ocb
 DESIGNED - AKW
 DRAWN - AKW
 CHECKED - PML
 DATE - 1/20/2012
 PLOT SCALE = 20.0000' / 1in.
 PLOT DATE = 1/18/2012

REVISIED -
 REVISIED -
 REVISIED -
 REVISIED -

STATE OF ILLINOIS
 DEPARTMENT OF TRANSPORTATION

CROSS SECTIONS

SCALE: SHEET NO. OF SHEETS STA. 147+00.00 TO STA. 148+00.00

F.A. RTE.	SECTION	COUNTY	TOTAL SHEETS	SHEET NO.
	18A-1	McHENRY	115	87
			CONTRACT NO. 60F78	
ILLINOIS FED. AID PROJECT				