


FINAL SURVEY PLOTTED DATE
 NOTE BOOK NO. AREAS CHECKED

ORIGINAL SURVEY PLOTTED DATE
 NOTE BOOK NO. AREAS CHECKED

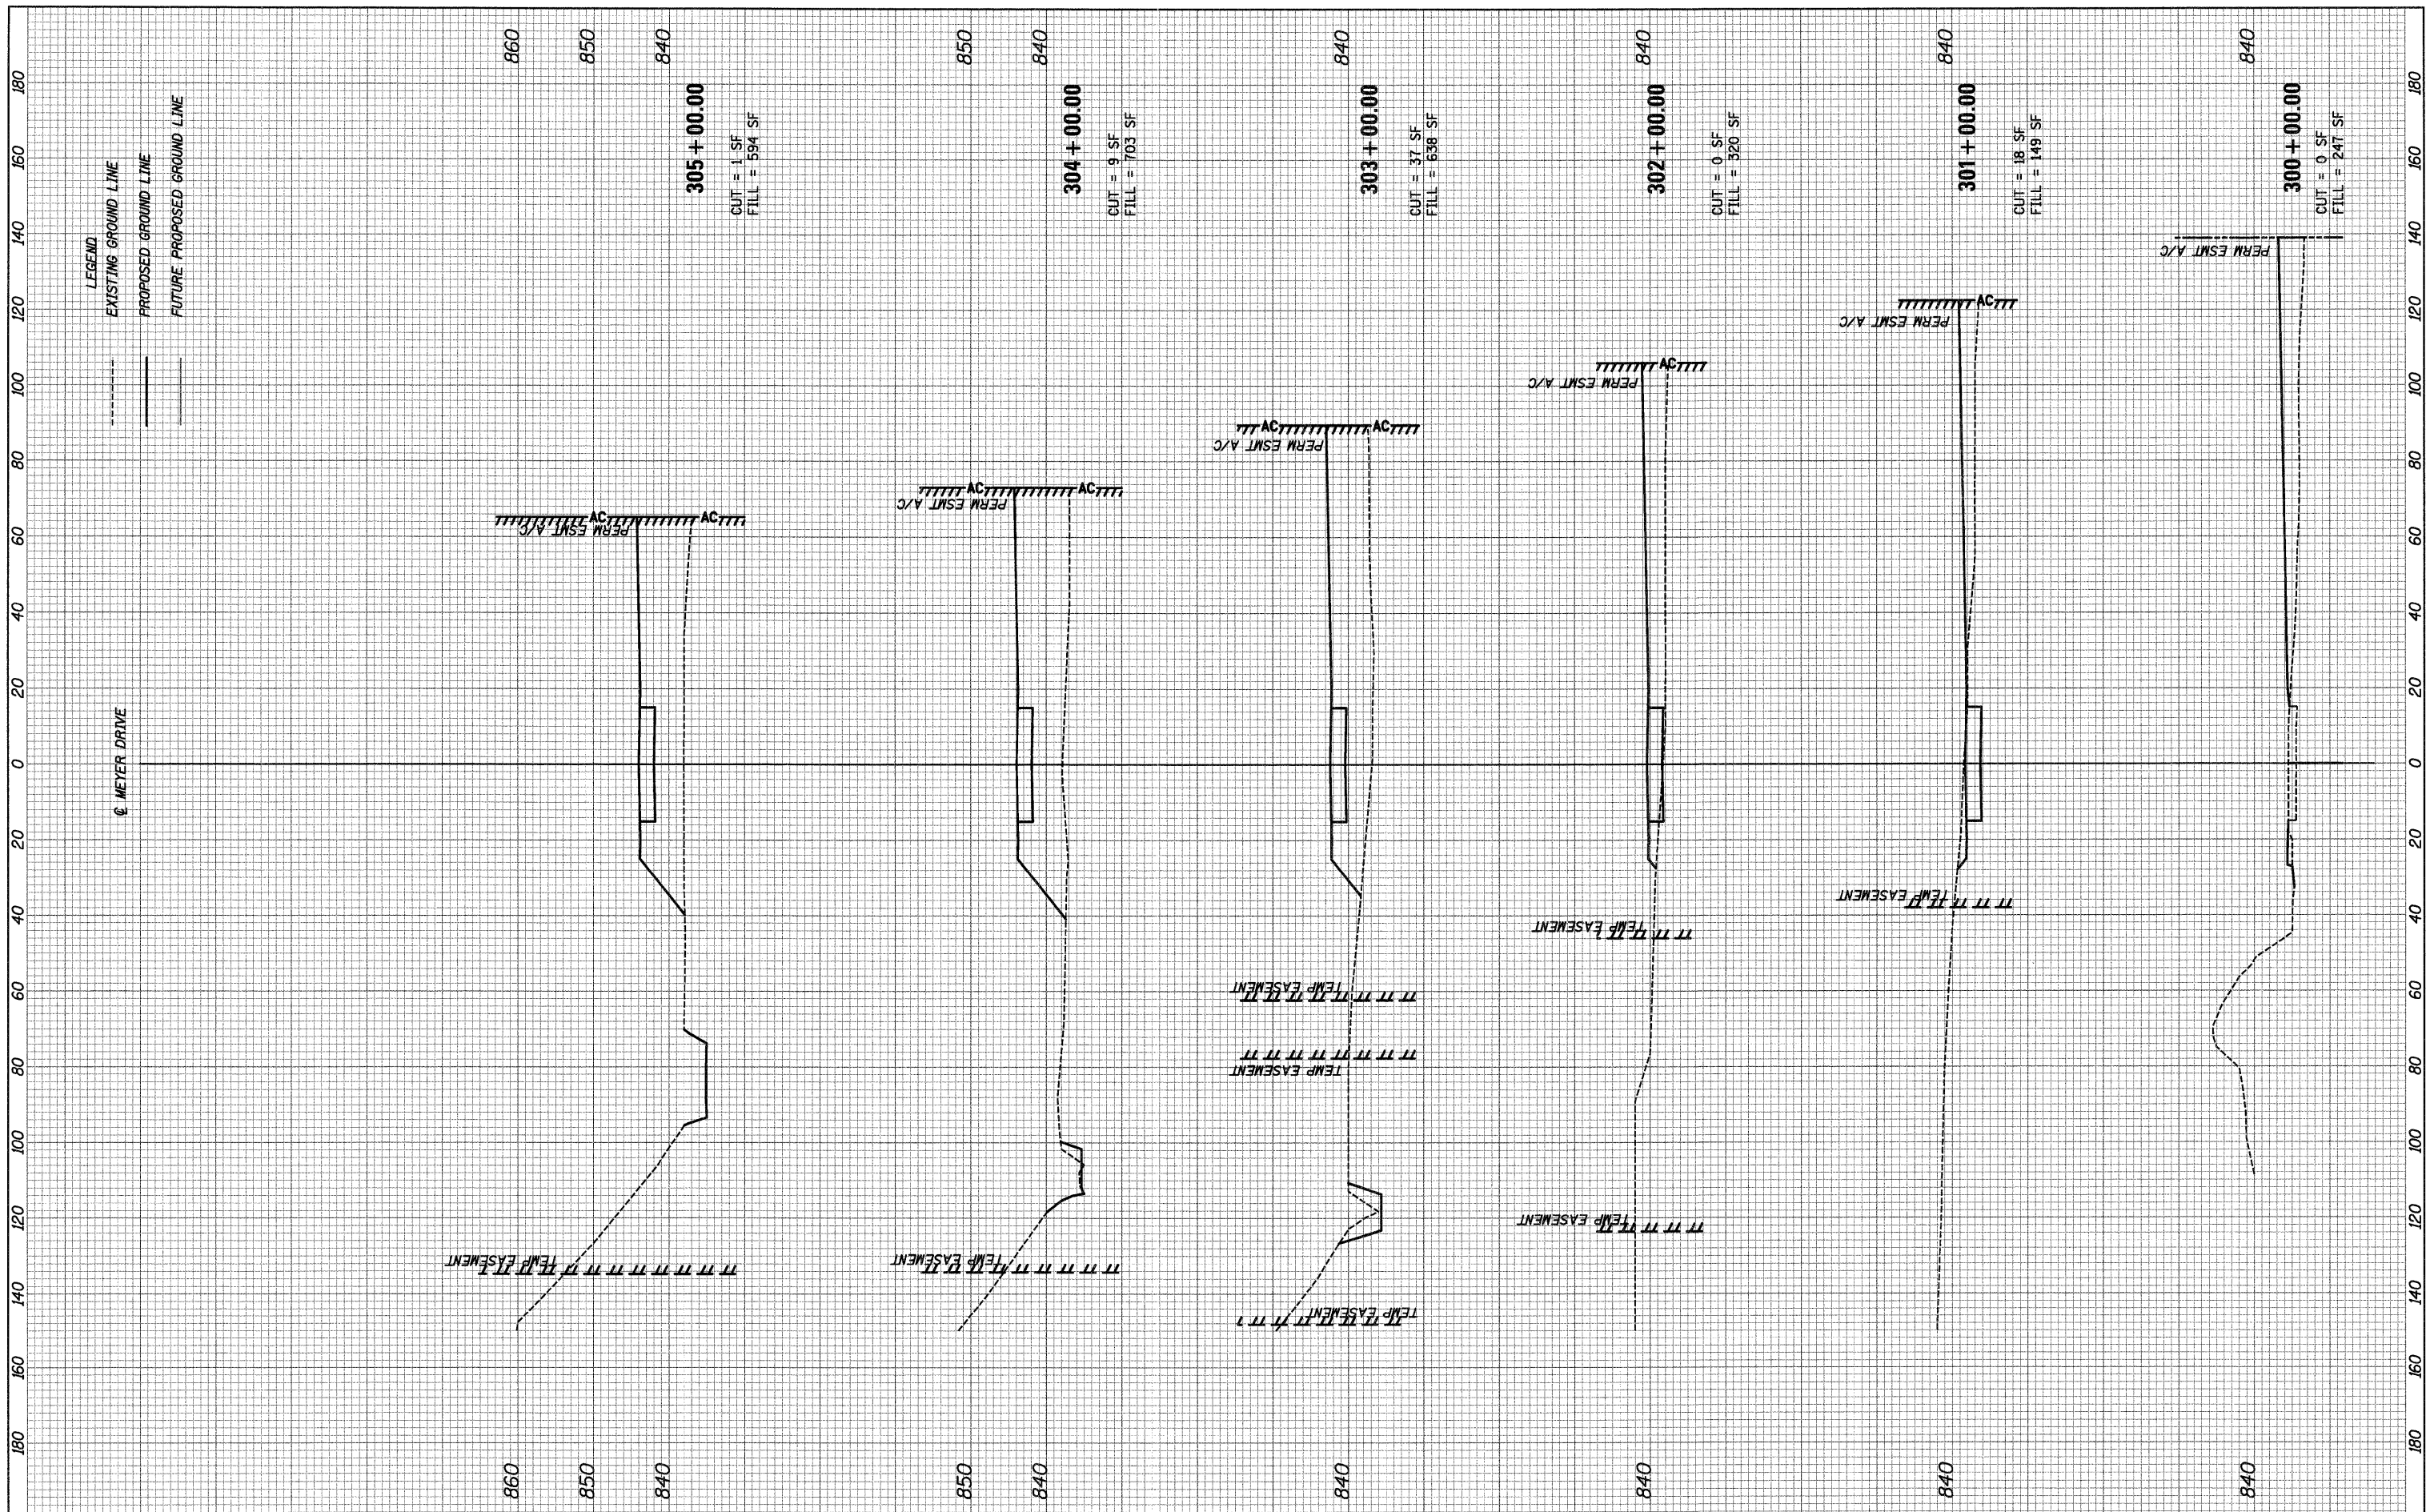

FILE NAME = ...\\D160F78-sht-xsec05.dgn

USER NAME = ctb
 DESIGNED - AKW
 DRAWN - AKW
 CHECKED - PML
 DATE - 1/20/2012
 PLOT SCALE = 20.0000' / 1"
 PLOT DATE = 1/18/2012

REVISED -
 REVISED -
 REVISED -
 REVISED -

STATE OF ILLINOIS
 DEPARTMENT OF TRANSPORTATION

CROSS SECTIONS
 SCALE: SHEET NO. OF SHEETS STA. 300+00.00 TO STA. 305+00.00

F.A. RTE.	SECTION	COUNTY	TOTAL SHEETS	SHEET NO.
	18A-1	McHENRY	115	101
CONTRACT NO. 60F78				
ILLINOIS FED. AID PROJECT				