


FINAL SURVEY NO.	SURVEYED	DATE
NOTE BOOK NO.	PLOTTED	
	TEMPLATE	
	AREAS CHECKED	

ORIGINAL SURVEY NO.	SURVEYED	DATE
NOTE BOOK NO.	PLOTTED	
	TEMPLATE	
	AREAS CHECKED	

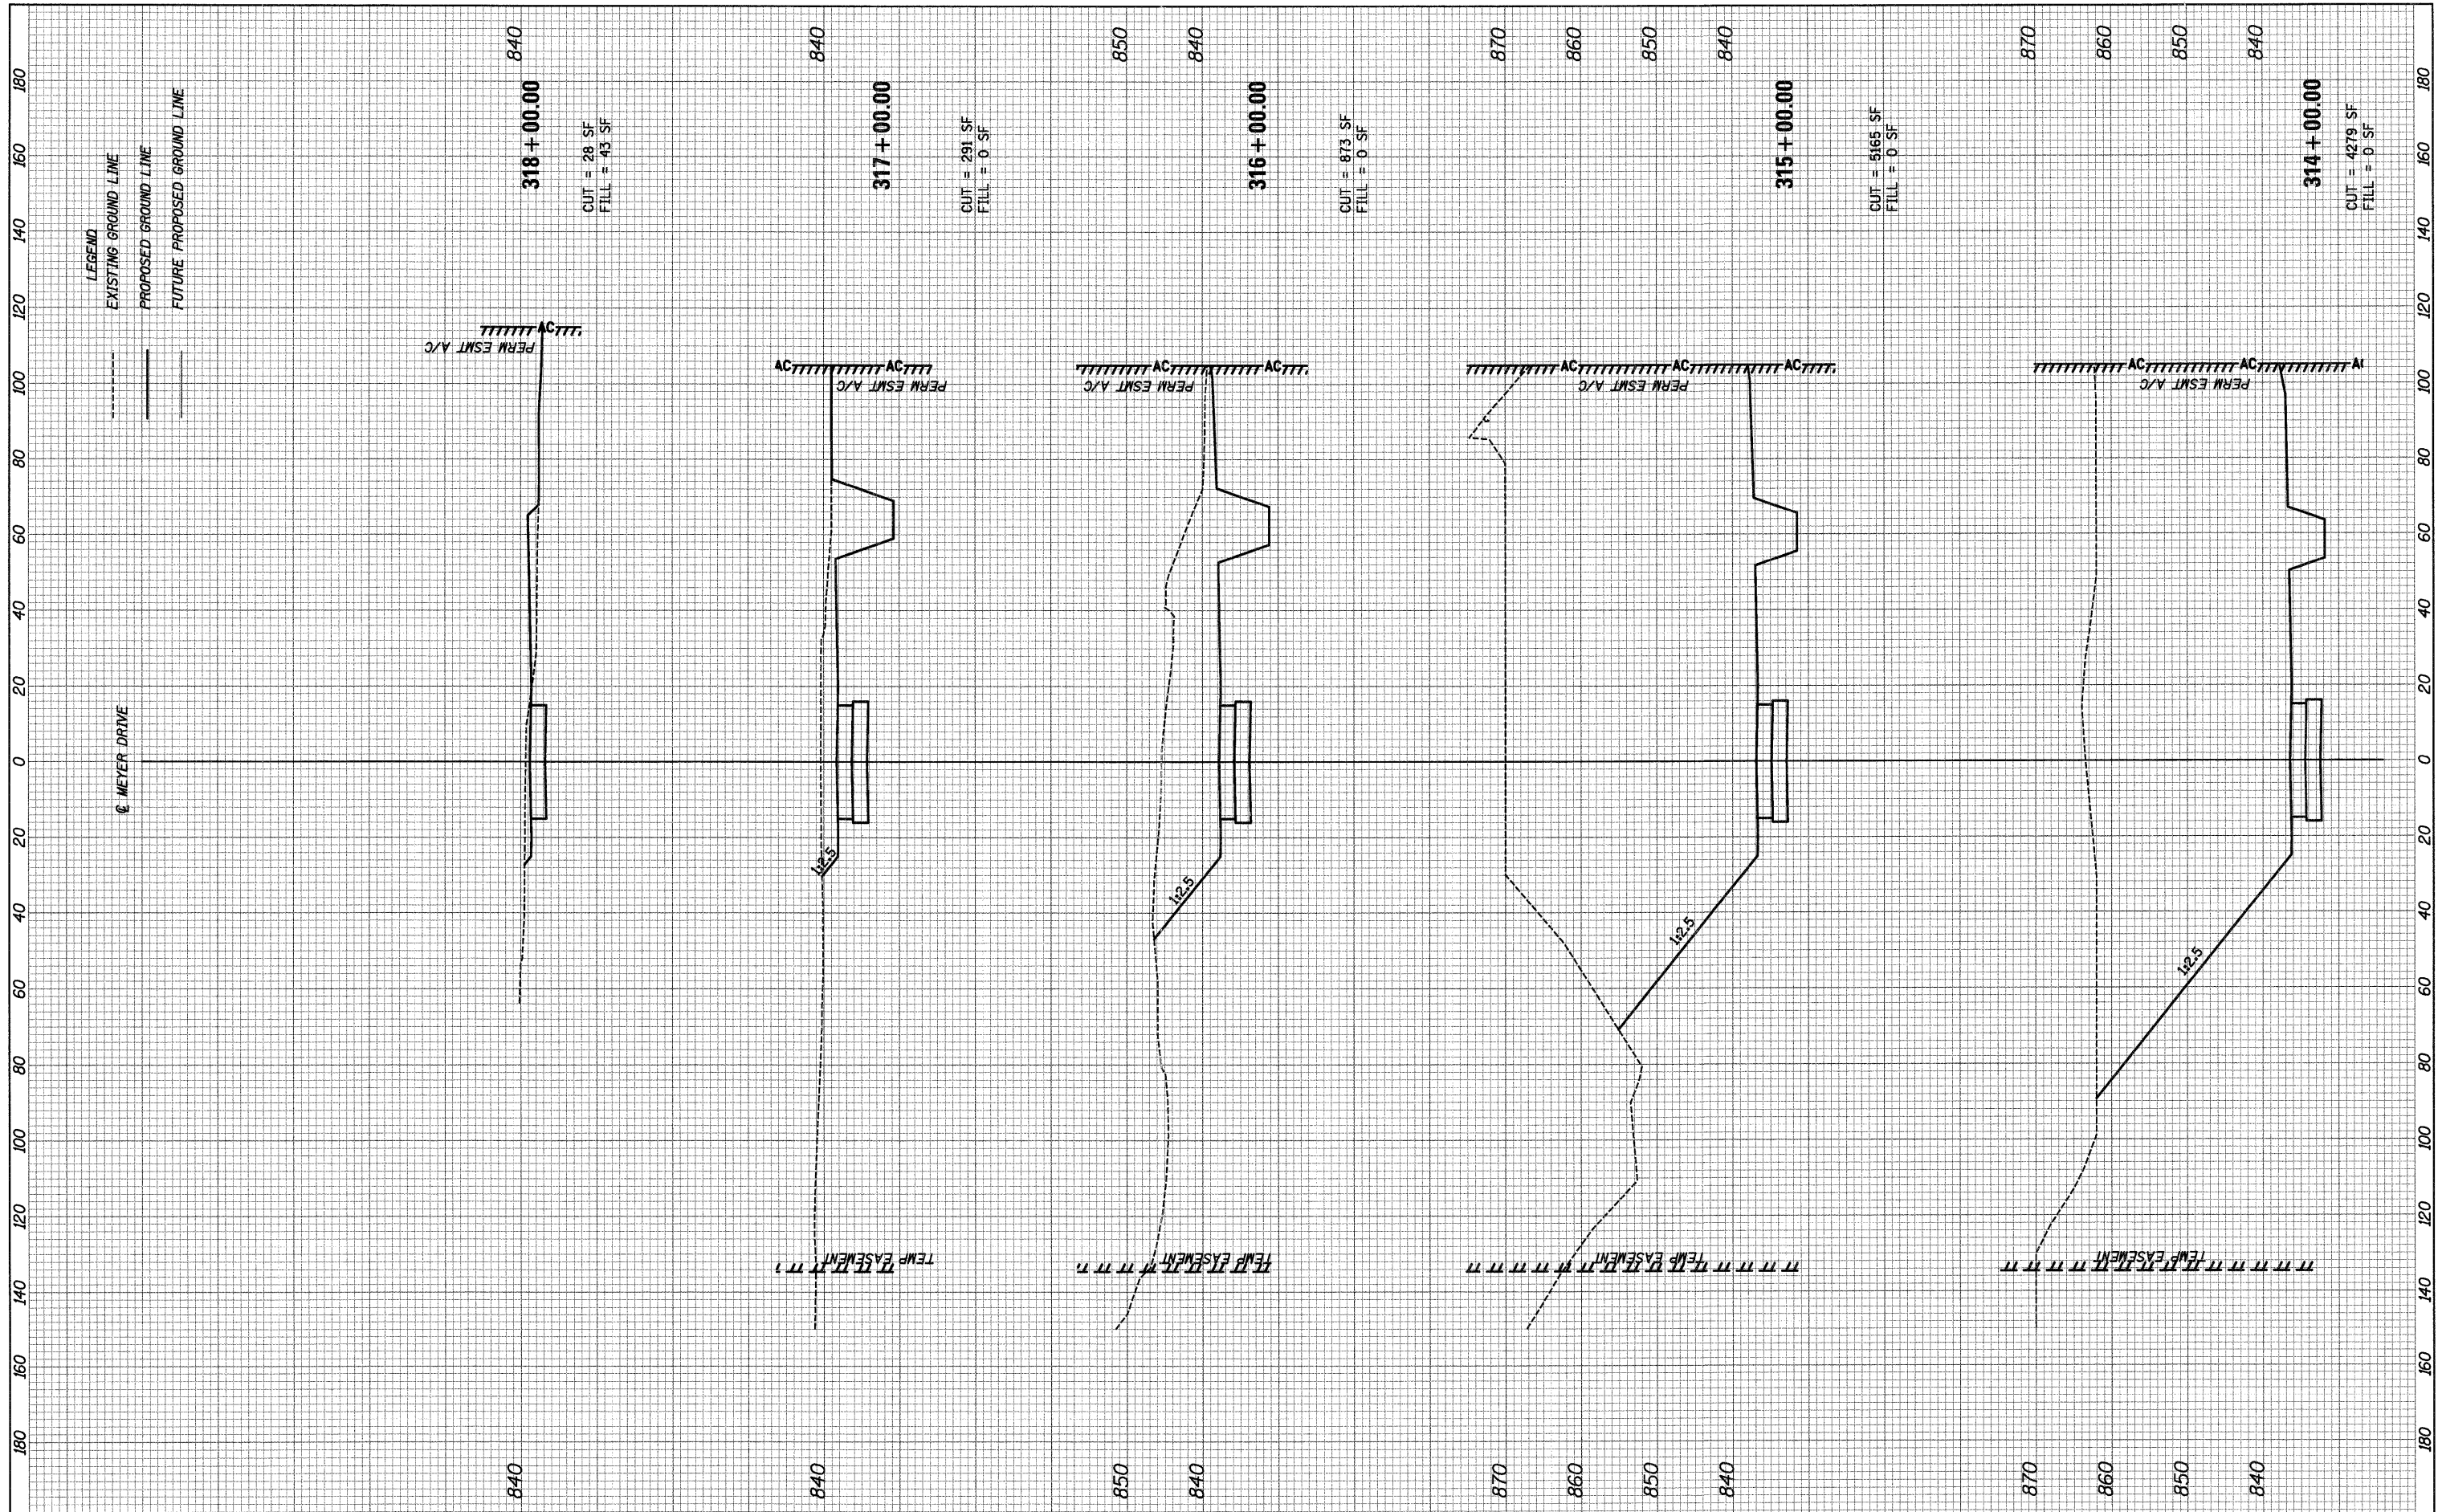

FILE NAME = ...\\0160F78-sht-xsee05.dgn

USER NAME = ocb
 DESIGNED - AKW
 DRAWN - AKW
 CHECKED - PML
 DATE - 1/20/2012
 PLOT SCALE = 20.0000' / 1" =
 PLOT DATE = 1/18/2012

REVISED -
 REVISED -
 REVISED -
 REVISED -

**STATE OF ILLINOIS
 DEPARTMENT OF TRANSPORTATION**

CROSS SECTIONS
 SCALE: SHEET NO. OF SHEETS STA. 314+00.00 TO STA. 318+00.00

F.A. RTE.	SECTION	COUNTY	TOTAL SHEETS	SHEET NO.
	18A-1	MCHENRY	115	104
CONTRACT NO. 60F78				
ILLINOIS FED. AID PROJECT				