


FINAL SURVEY SURVEYED PLOTTED TEMPLATE NO. BY DATE

ORIGINAL SURVEY SURVEYED PLOTTED TEMPLATE NO. BY DATE

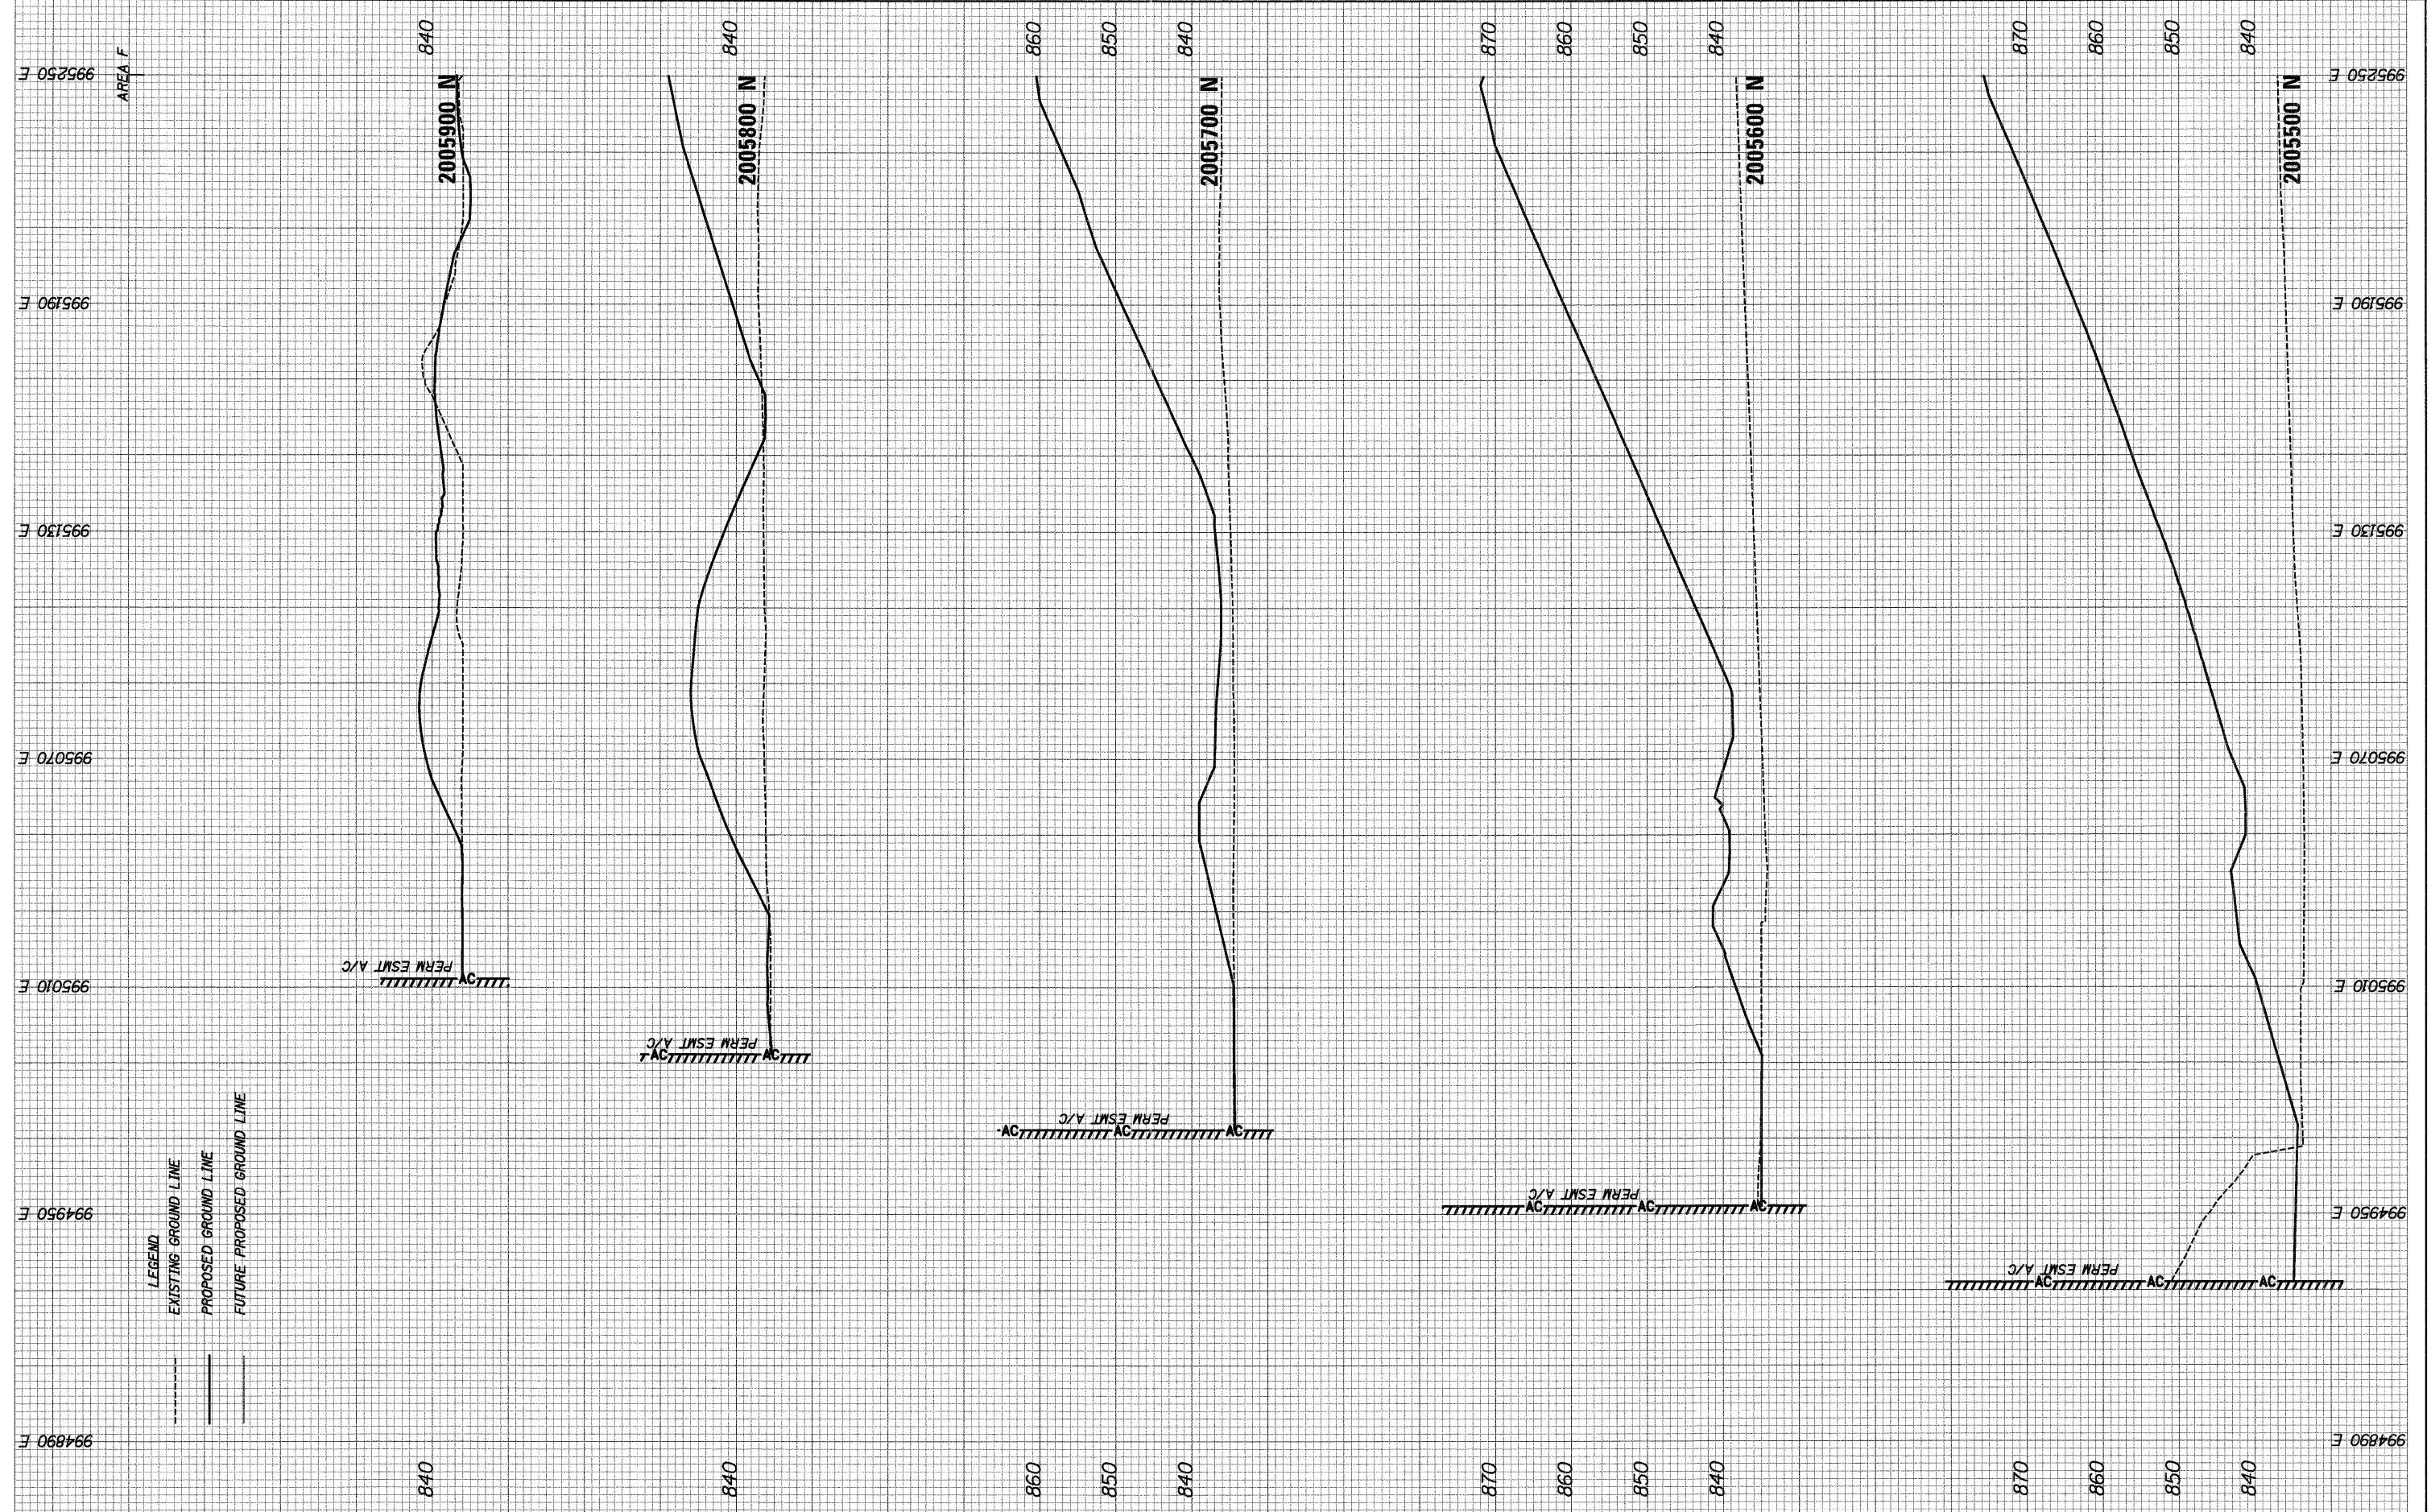

FILE NAME = ...D160F78-sht-xsec06.dgn

USER NAME = otb
 PLOT SCALE = 20.0000' / 1in.
 PLOT DATE = 1/18/2012

DESIGNED - AKW
 DRAWN - AKW
 CHECKED - PML
 DATE - 1/20/2012

REVISED -
 REVISED -
 REVISED -
 REVISED -

**STATE OF ILLINOIS
 DEPARTMENT OF TRANSPORTATION**

CROSS SECTIONS
 SCALE: SHEET NO. OF SHEETS STA. 2005500 TO STA. 2005900

F.A. RTE.	SECTION	COUNTY	TOTAL SHEETS	SHEET NO.
	18A-1	McHENRY	115	108
CONTRACT NO. 60F78				
ILLINOIS FED. AID PROJECT				