


FINAL SURVEY	SURVEYED	DATE
NOTE BOOK	PLOTTED	BY
NO.	TEMPLATE	
	AREAS CHECKED	

ORIGINAL SURVEY	SURVEYED	DATE
NOTE BOOK	PLOTTED	BY
NO.	TEMPLATE	
	AREAS CHECKED	

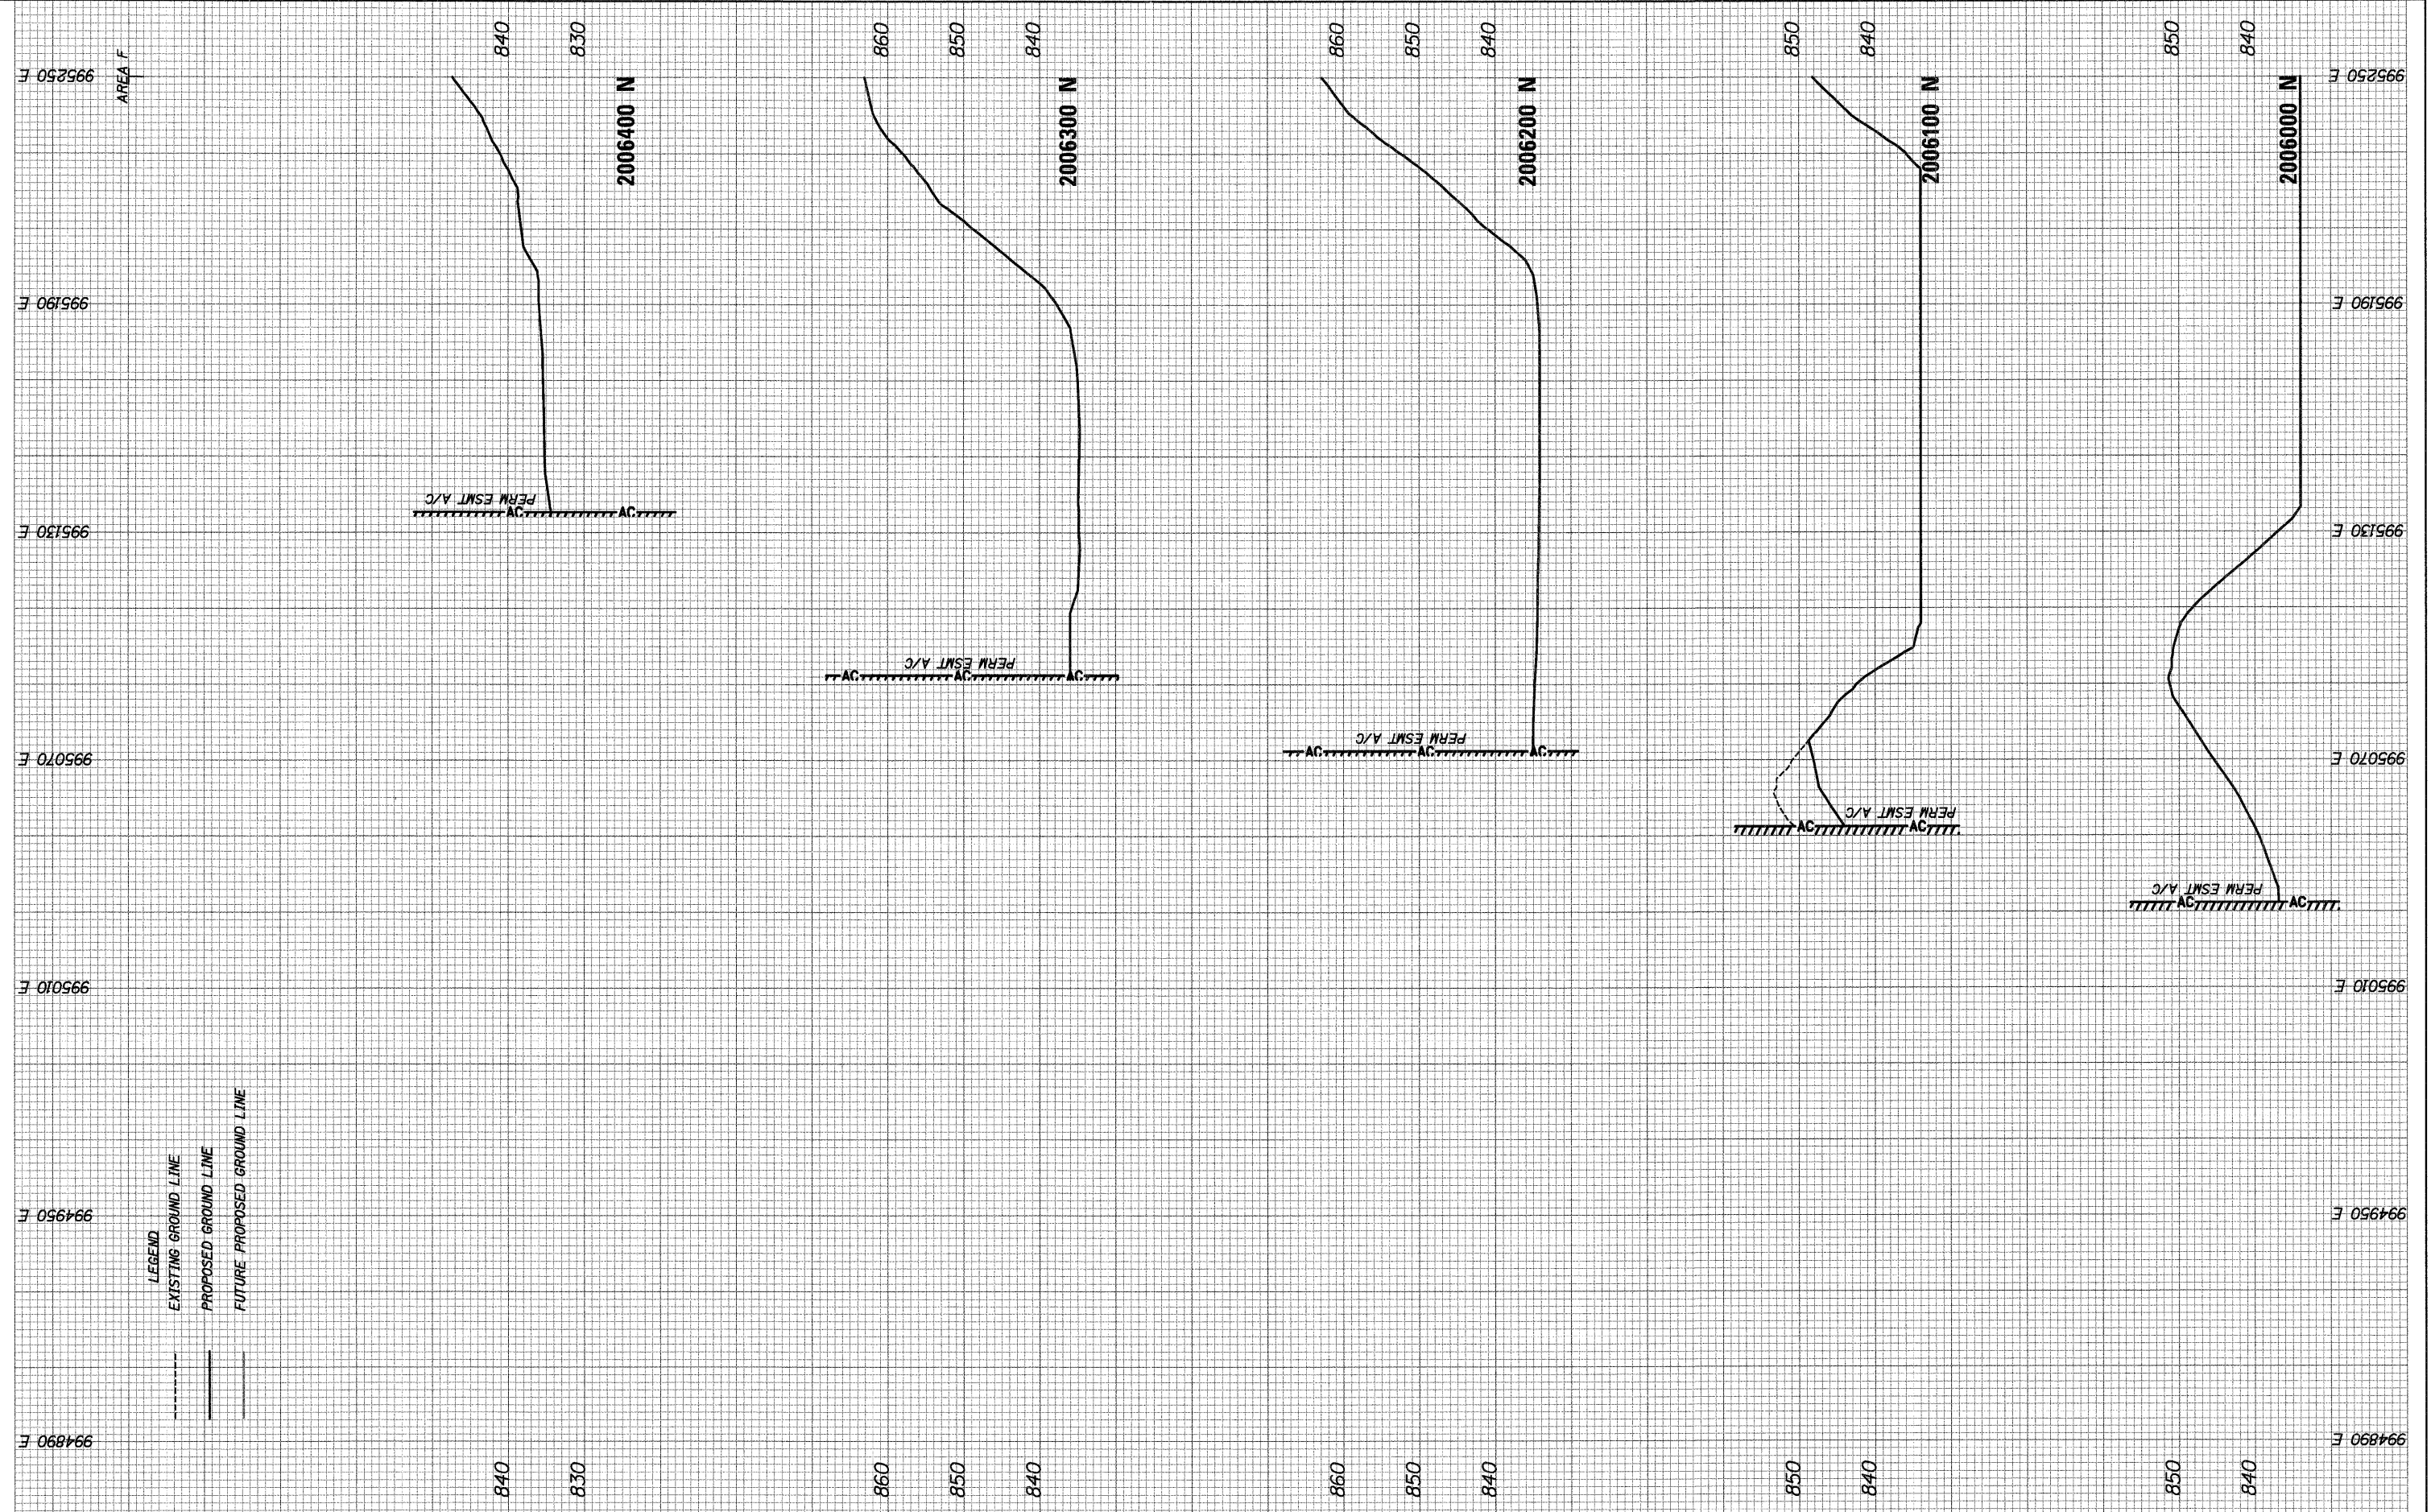

LEGEND
 - - - - - EXISTING GROUND LINE
 - - - - - PROPOSED GROUND LINE
 - - - - - FUTURE PROPOSED GROUND LINE

FILE NAME = ...\\0160F78-sht-xacc06.dgn

USER NAME = ctb
 DESIGNED - AKW
 DRAWN - AKW
 CHECKED - PML
 DATE - 1/20/2012
 PLOT SCALE = 20.0000' / 1in.
 PLOT DATE = 1/18/2012

REVISED -
 REVISED -
 REVISED -
 REVISED -

**STATE OF ILLINOIS
 DEPARTMENT OF TRANSPORTATION**

CROSS SECTIONS
 SCALE: SHEET NO. OF SHEETS STA. 2006000 TO STA. 2006400

F.A. RTE.	SECTION	COUNTY	TOTAL SHEETS	SHEET NO.
	18A-1	MCHENRY	115	109
			CONTRACT NO. 60F78	
ILLINOIS FED. AID PROJECT				