


FINAL SURVEY SURVEYED PLOTTED TEMPLATE NO. BY DATE

ORIGINAL SURVEY SURVEYED PLOTTED TEMPLATE NO. BY DATE

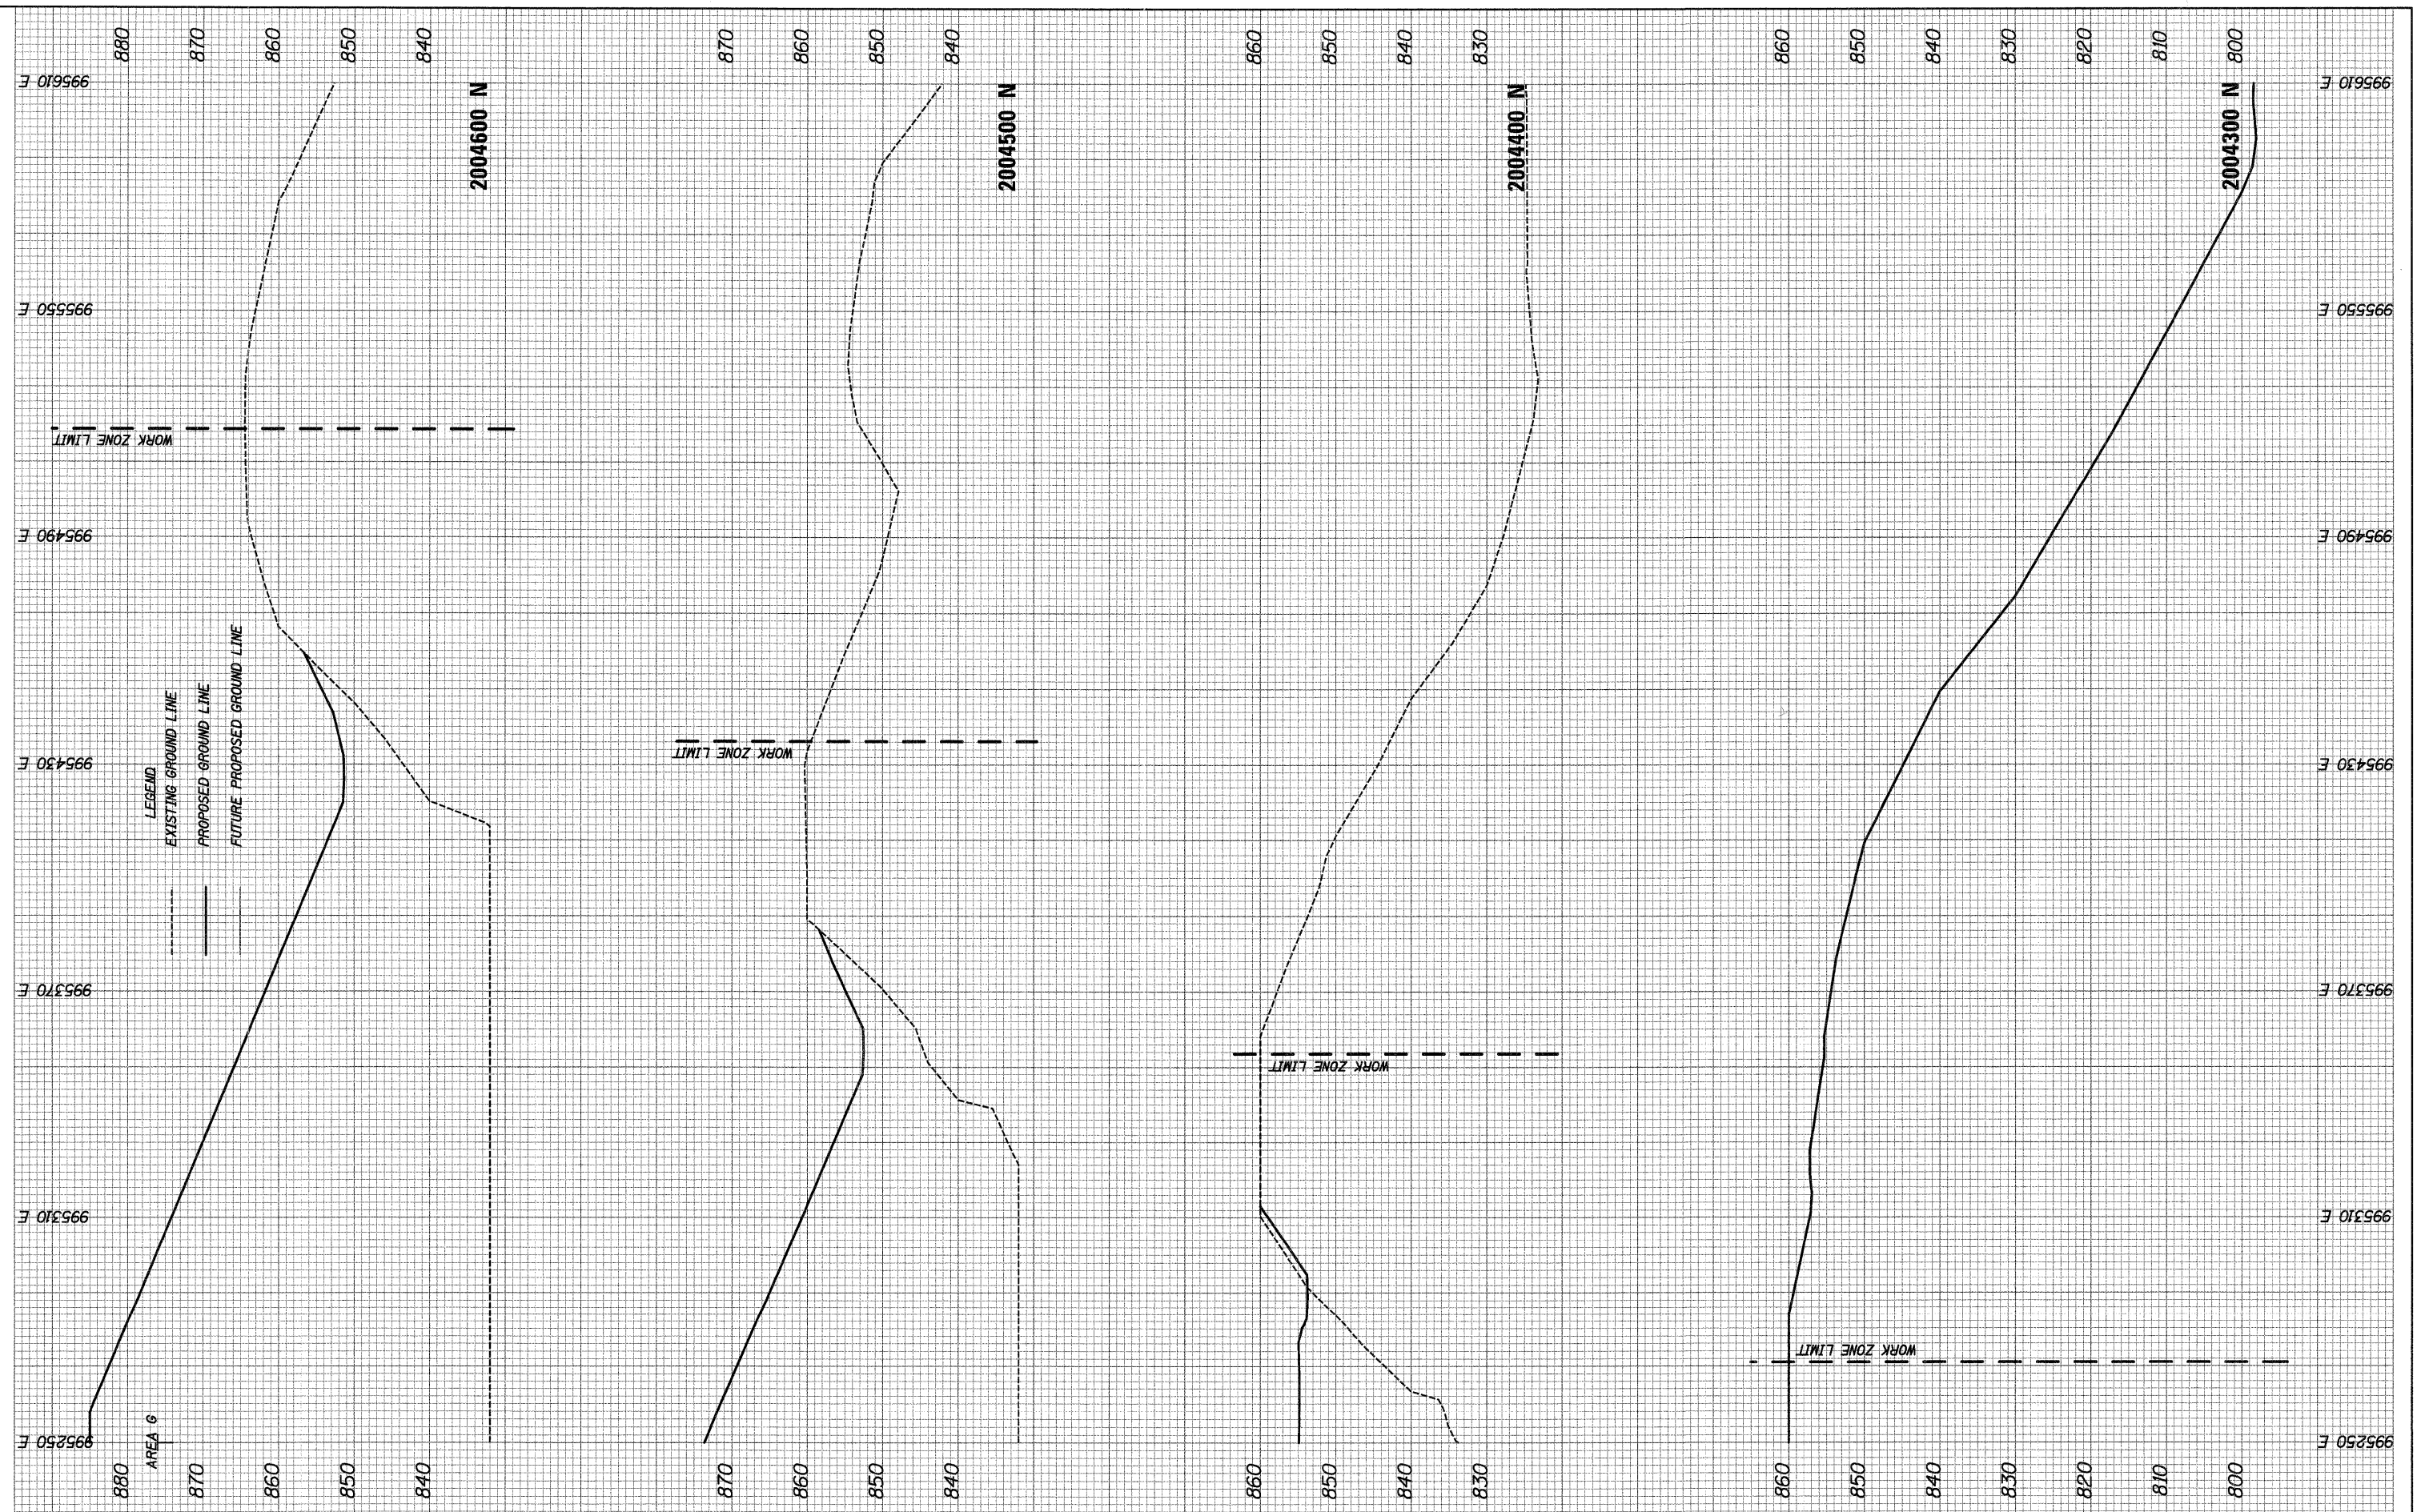

LEGEND
 --- EXISTING GROUND LINE
 — PROPOSED GROUND LINE
 ··· FUTURE PROPOSED GROUND LINE

FILE NAME = ...N0160F78-sh1-xsec07.dgn

USER NAME = ctb
 PLOT SCALE = 20.0000' / 1" = 200
 PLOT DATE = 1/18/2012

DESIGNED - AKW
 DRAWN - AKW
 CHECKED - PML
 DATE - 1/20/2012

REVISED -
 REVISED -
 REVISED -
 REVISED -

STATE OF ILLINOIS
 DEPARTMENT OF TRANSPORTATION

CROSS SECTIONS

SCALE: SHEET NO. OF SHEETS STA. 2004300 TO STA. 2004600

F.A. RTE.	SECTION	COUNTY	TOTAL SHEETS	SHEET NO.
	18A-1	MCHENRY	115	110
ILLINOIS FED. AID PROJECT			CONTRACT NO. 60F78	