


FINAL SURVEY	SURVEYED	DATE
NOTE BOOK NO.	PLOTTED	BY
	TEMPLATE	
	AREAS CHECKED	

ORIGINAL SURVEY	SURVEYED	DATE
NOTE BOOK NO.	PLOTTED	BY
	TEMPLATE	
	AREAS CHECKED	

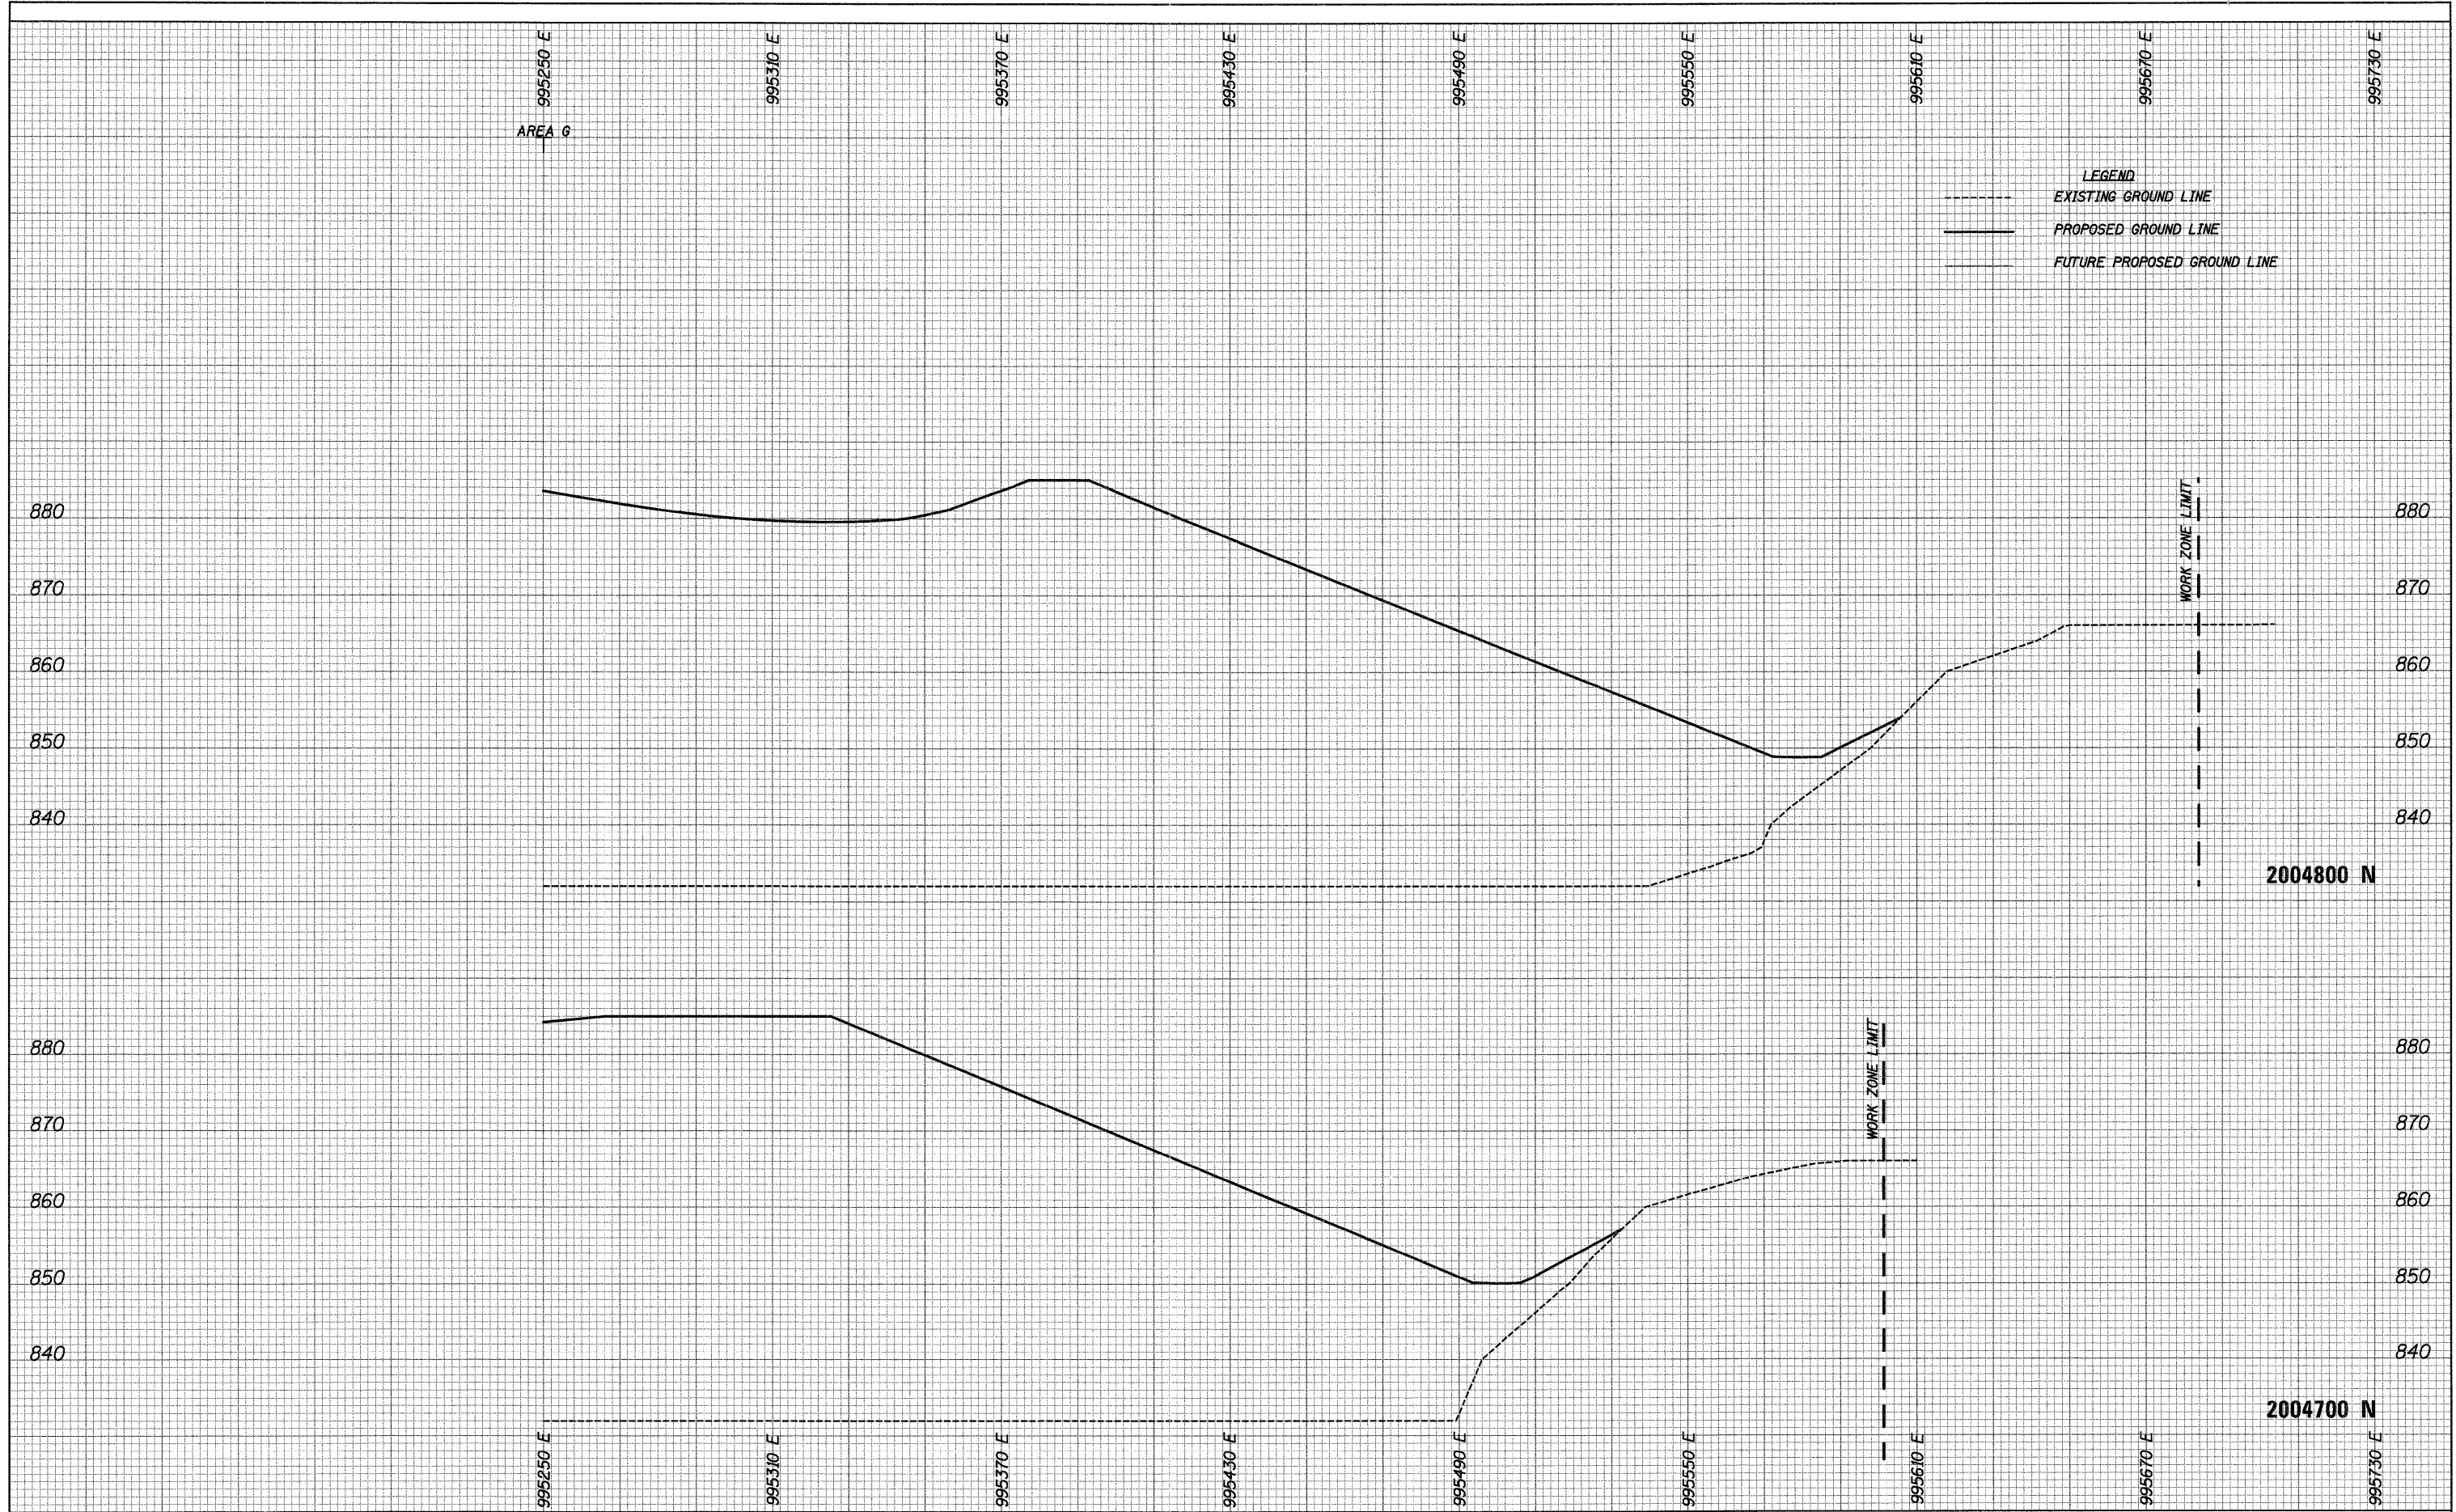

LEGEND

-----	EXISTING GROUND LINE
————	PROPOSED GROUND LINE
- · - · -	FUTURE PROPOSED GROUND LINE

FILE NAME = ... \0160F78-sht-xsec00.dgn

USER NAME = ctb

DESIGNED - AKW	REVISED -
DRAWN - AKW	REVISED -
CHECKED - PML	REVISED -
DATE - 1/20/2012	REVISED -

PLOT SCALE = 20.0000' / 1" =
PLOT DATE = 1/18/2012

STATE OF ILLINOIS
DEPARTMENT OF TRANSPORTATION

CROSS SECTIONS

SCALE: SHEET NO. OF SHEETS STA. 20047+00.00 TO STA. 20048+00.00

F.A. RTE.	SECTION	COUNTY	TOTAL SHEETS	SHEET NO.
	18A-1	McHENRY	115	111
CONTRACT NO. 60F78				

ILLINOIS FED. AID PROJECT