


FINAL SURVEY SURVEYED PLOTTED
 NOTE BOOK TEMPLATE AREAS CHECKED
 NO. BY DATE

ORIGINAL SURVEY SURVEYED PLOTTED
 NOTE BOOK TEMPLATE AREAS CHECKED
 NO. BY DATE

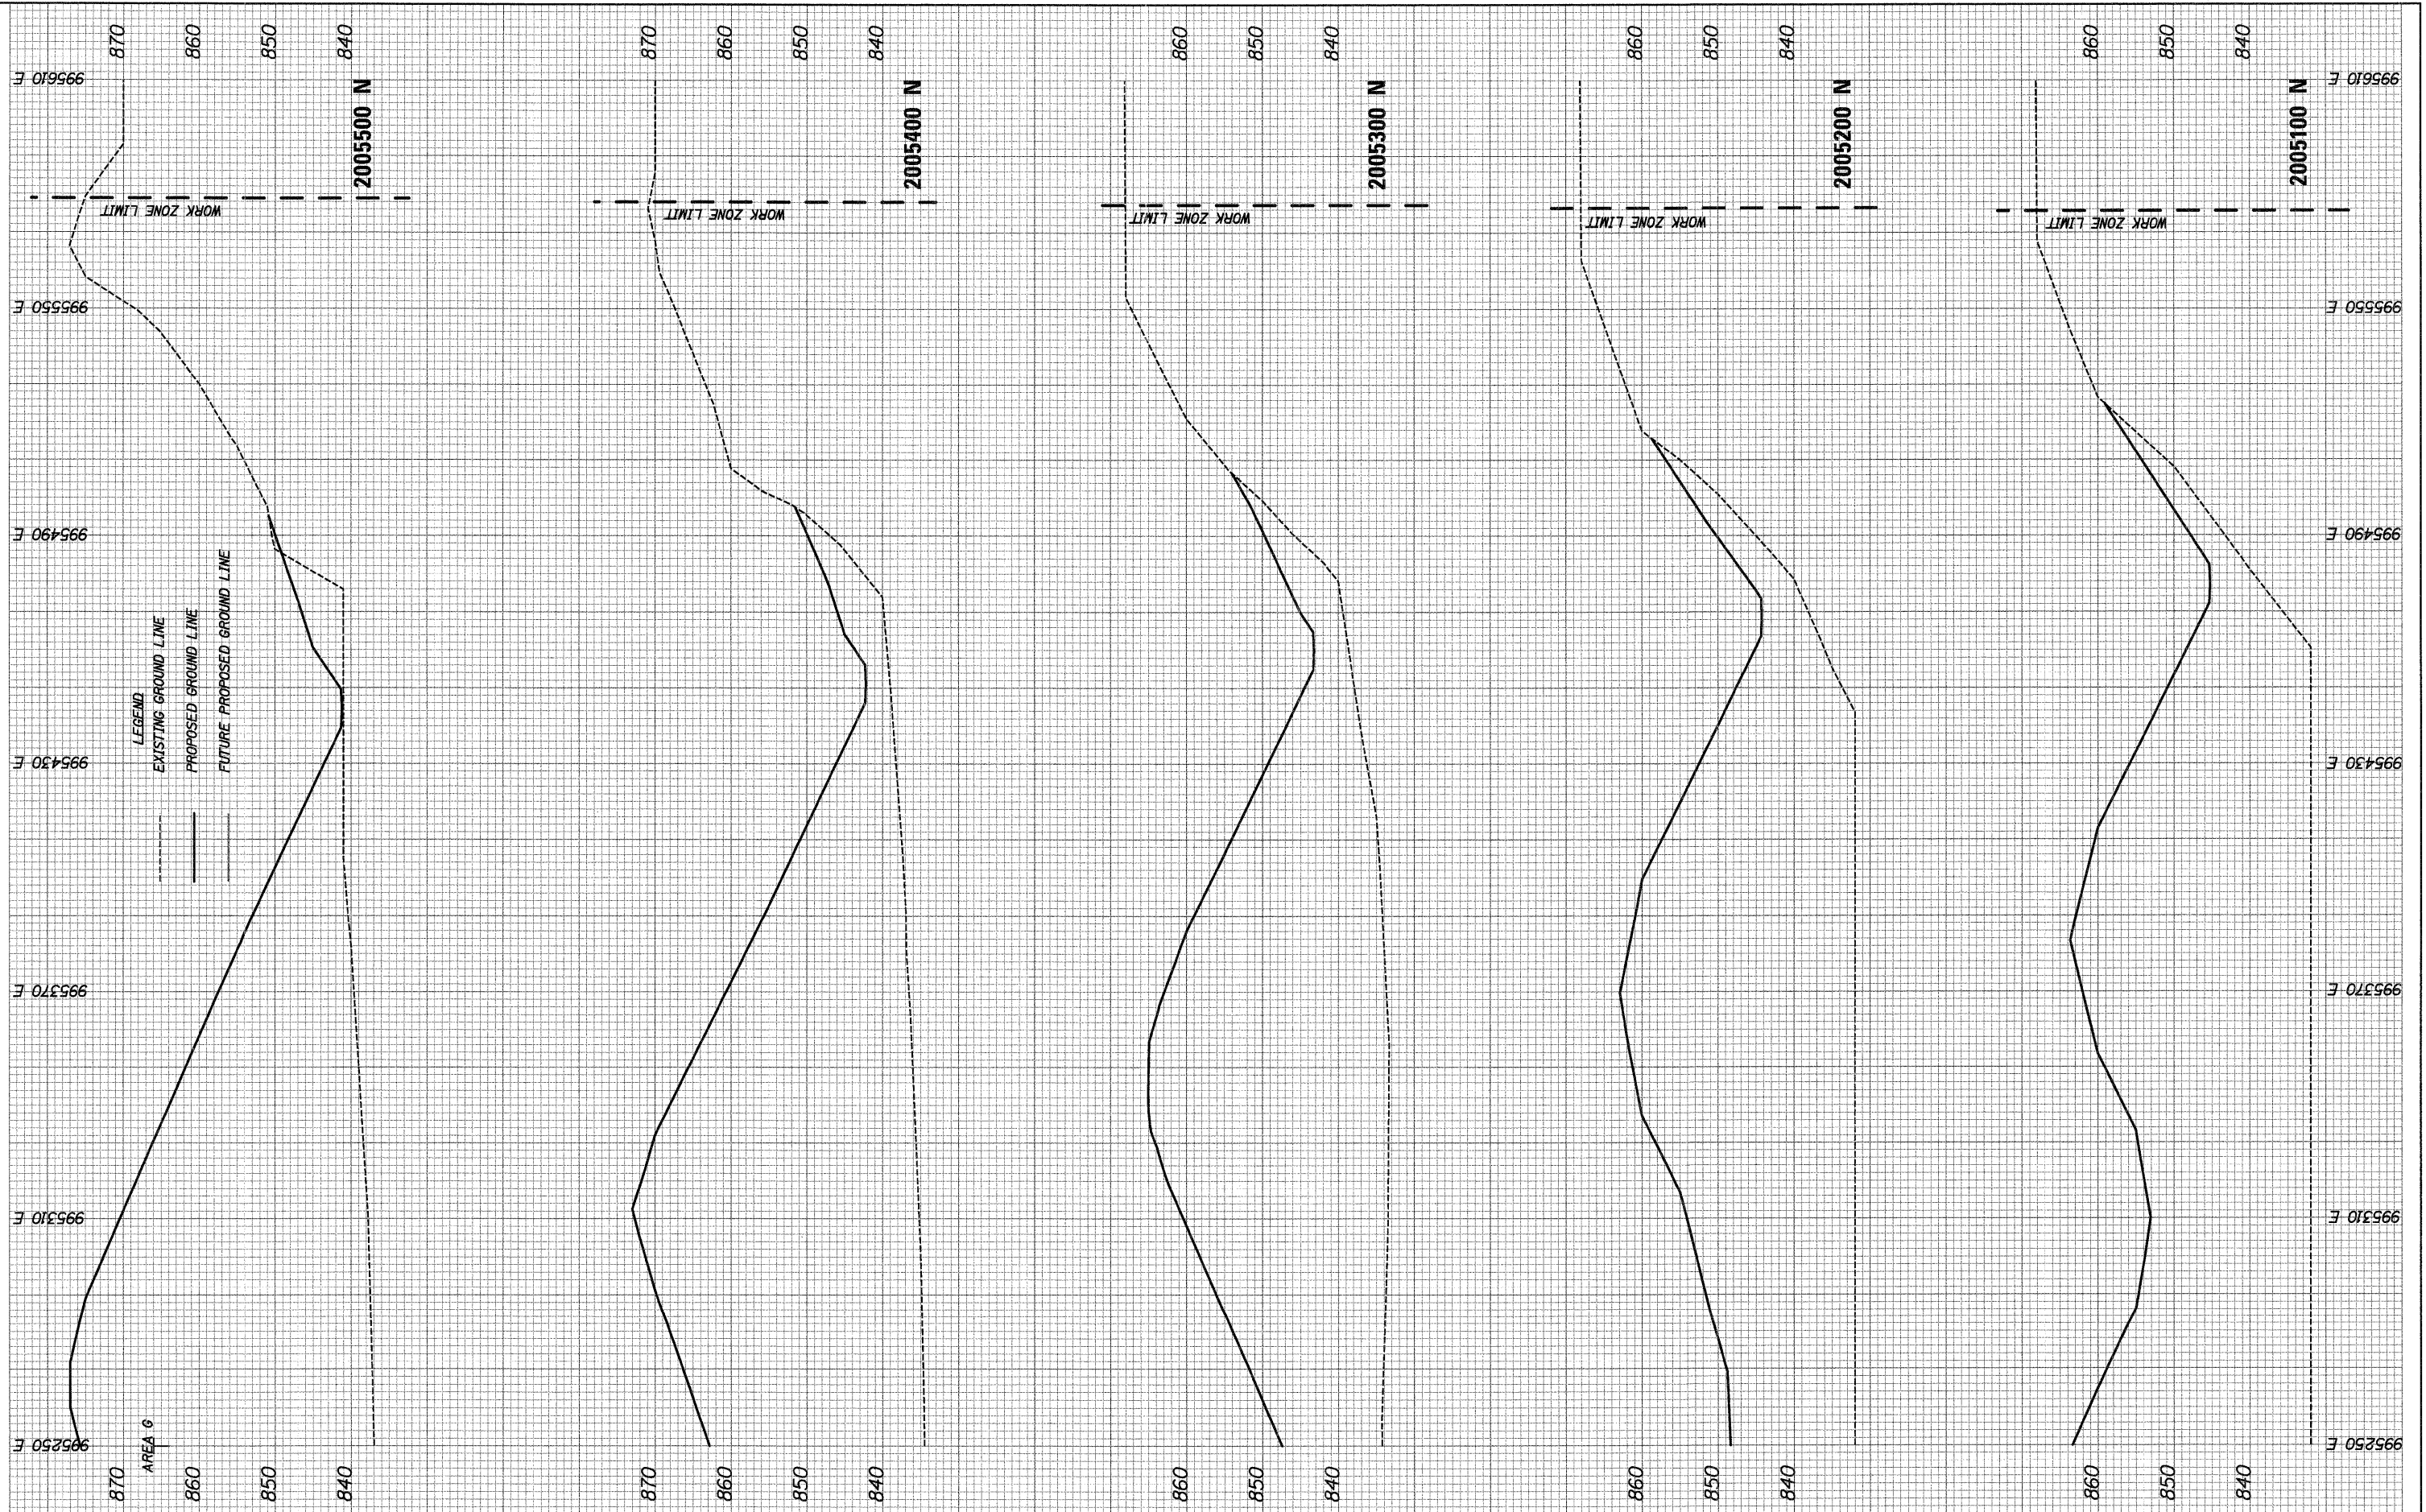

FILE NAME = ...\\D160F78-sht-xsec07.dgn

USER NAME = atb
 PLOT SCALE = 20.0000' / 1" =
 PLOT DATE = 1/18/2012

DESIGNED - AKW
 DRAWN - AKW
 CHECKED - PML
 DATE - 1/20/2012

STATE OF ILLINOIS
 DEPARTMENT OF TRANSPORTATION

CROSS SECTIONS
 SCALE: SHEET NO. OF SHEETS STA. 2005100 TO STA. 2005500

F.A. RTE.	SECTION	COUNTY	TOTAL SHEETS	SHEET NO.
	18A-1	McHENRY	115	113
CONTRACT NO. 60F78				
ILLINOIS FED. AID PROJECT				