


FINAL SURVEY	SURVIVED	DATE
NOTE BOOK	PLOTTED	
NO.	TEMPLATE	
	AREAS CHECKED	

ORIGINAL SURVEY	SURVIVED	DATE
NOTE BOOK	PLOTTED	
NO.	TEMPLATE	
	AREAS CHECKED	

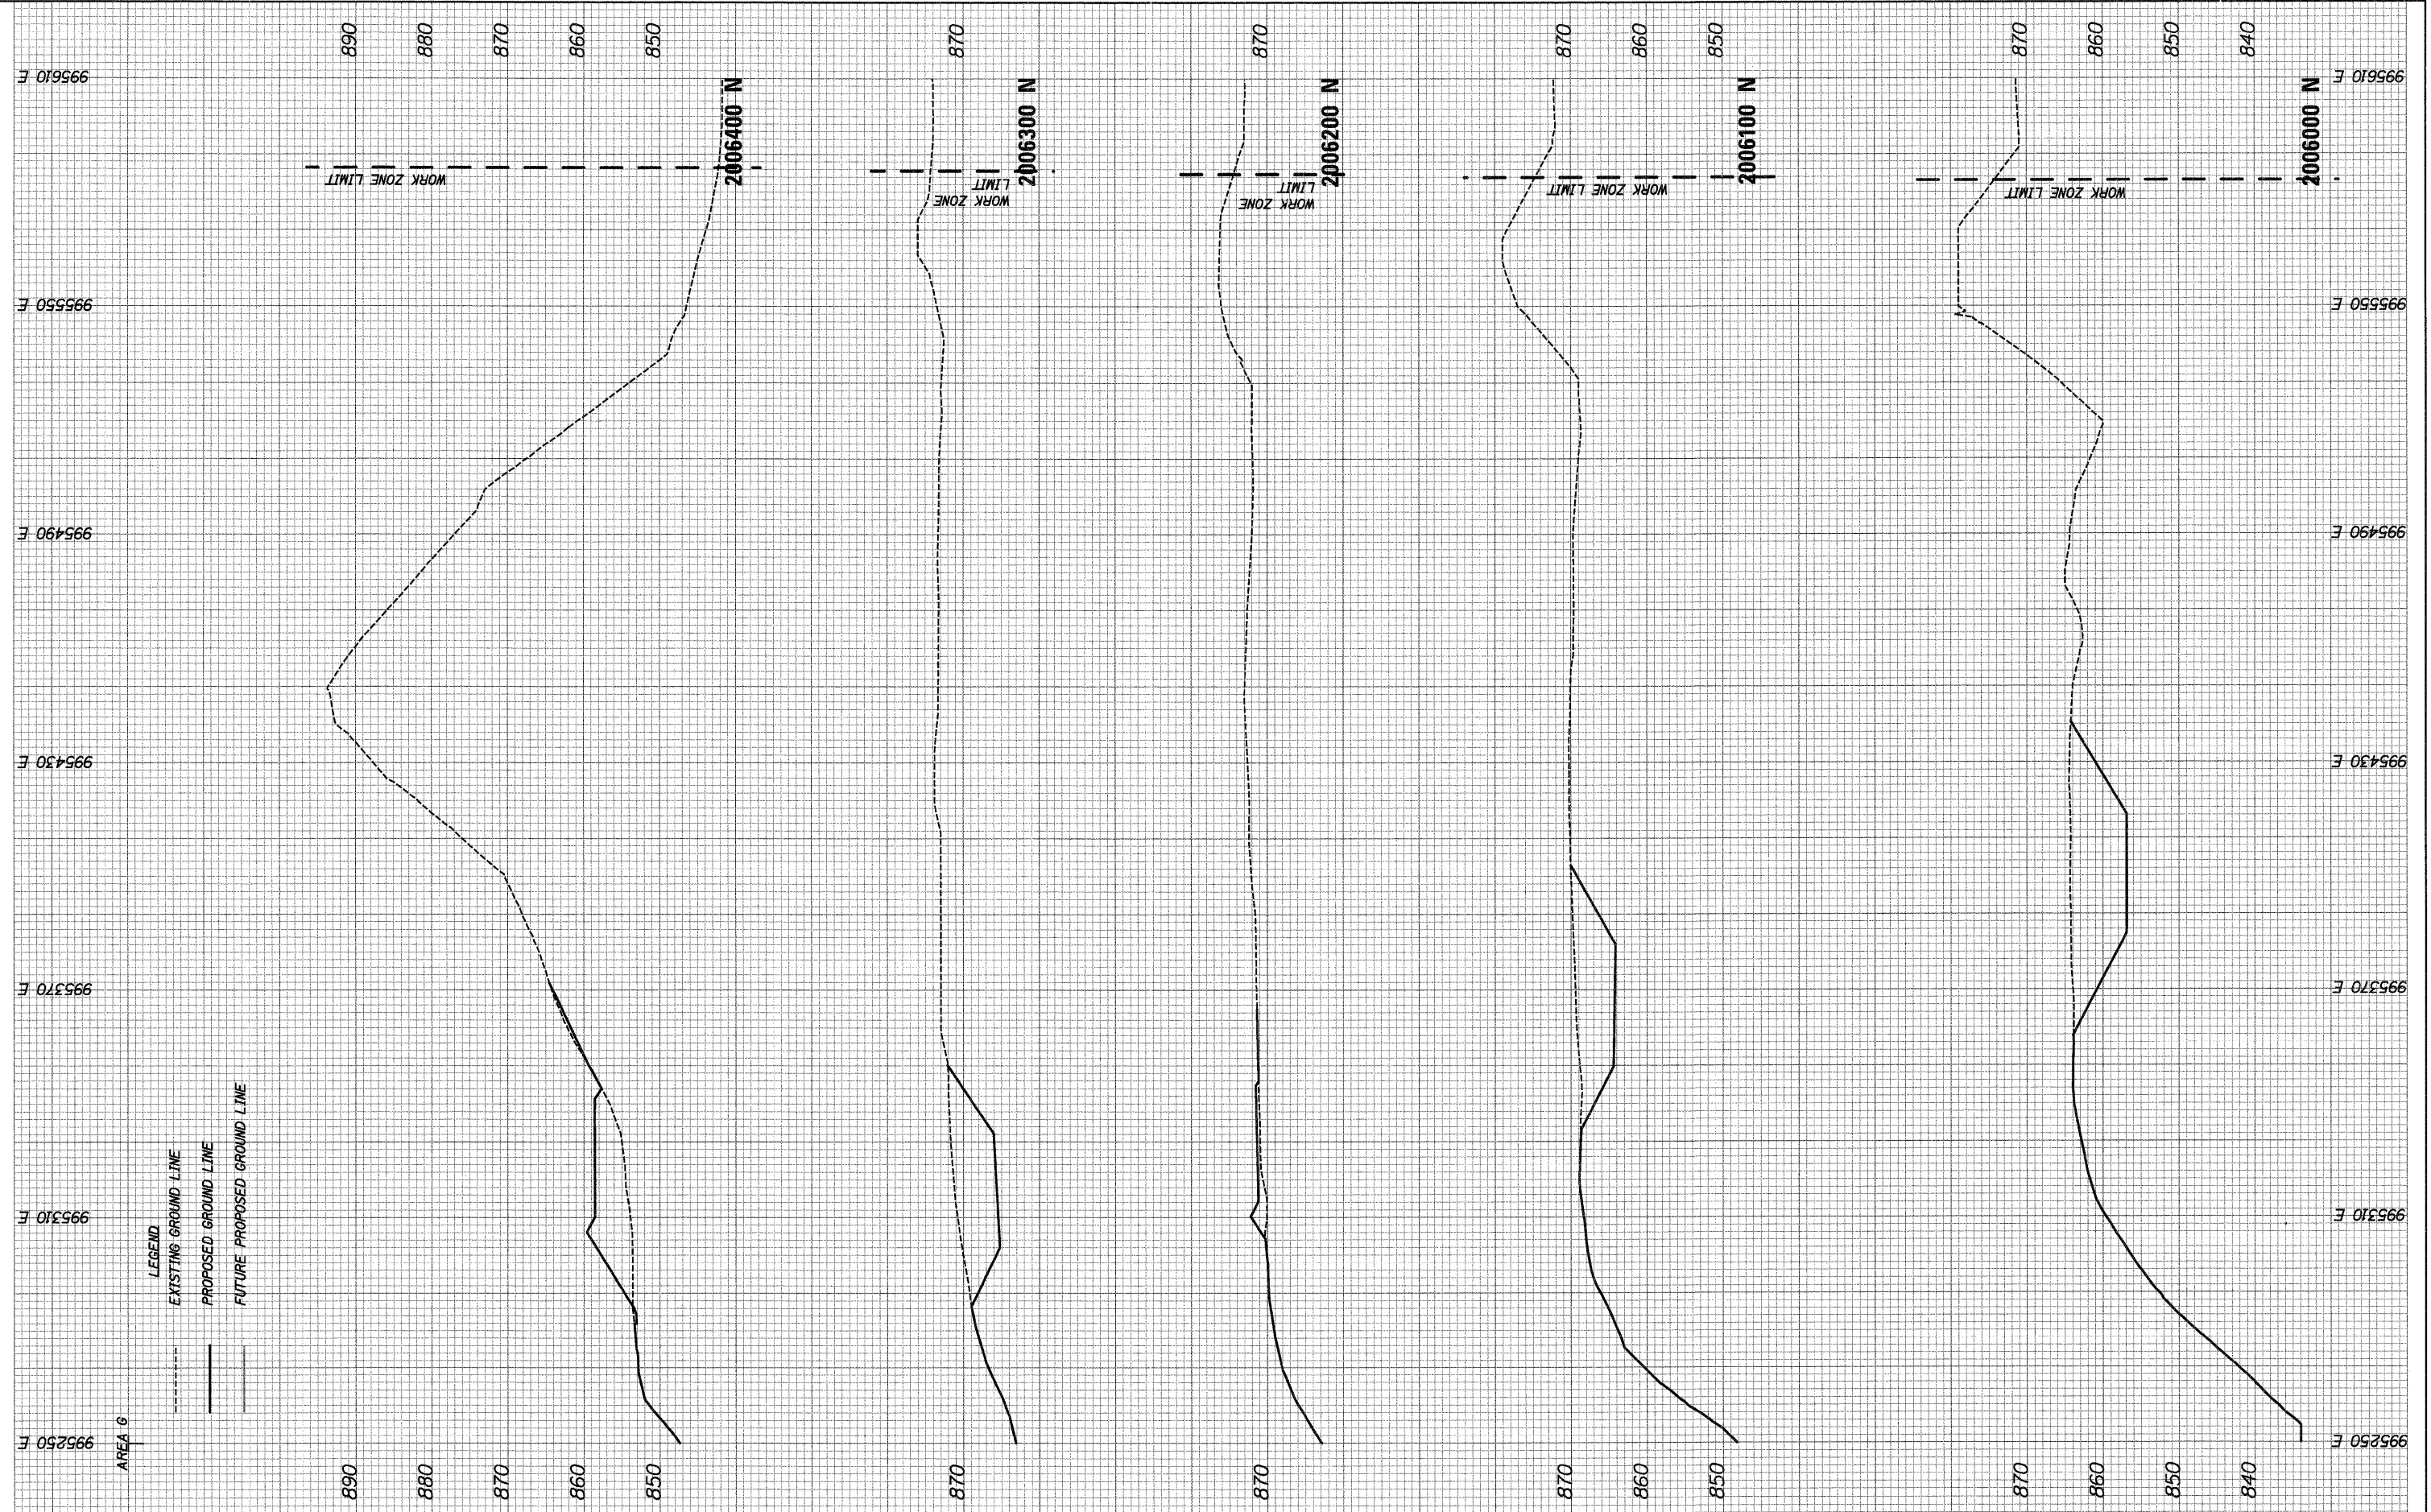

LEGEND  
 ----- EXISTING GROUND LINE  
 \_\_\_\_\_ PROPOSED GROUND LINE  
 ..... FUTURE PROPOSED GROUND LINE

FILE NAME = ...\\0160F78-sht-xsec07.dgn  
 USFR NAME = ctb  
 PLOT SCALE = 20.0000' / in.  
 PLOT DATE = 1/18/2012

DESIGNED - AKW  
 DRAWN - AKW  
 CHECKED - PML  
 DATE - 1/20/2012

REVISED -  
 REVISED -  
 REVISED -  
 REVISED -

STATE OF ILLINOIS  
 DEPARTMENT OF TRANSPORTATION

CROSS SECTIONS  
 SCALE: SHEET NO. OF SHEETS STA. 2006000 TO STA. 2006400

F.A. RTE.	SECTION	COUNTY	TOTAL SHEETS	SHEET NO.
	18A-1	McHENRY	115	115
CONTRACT NO. 60F78				
ILLINOIS FED. AID PROJECT				