
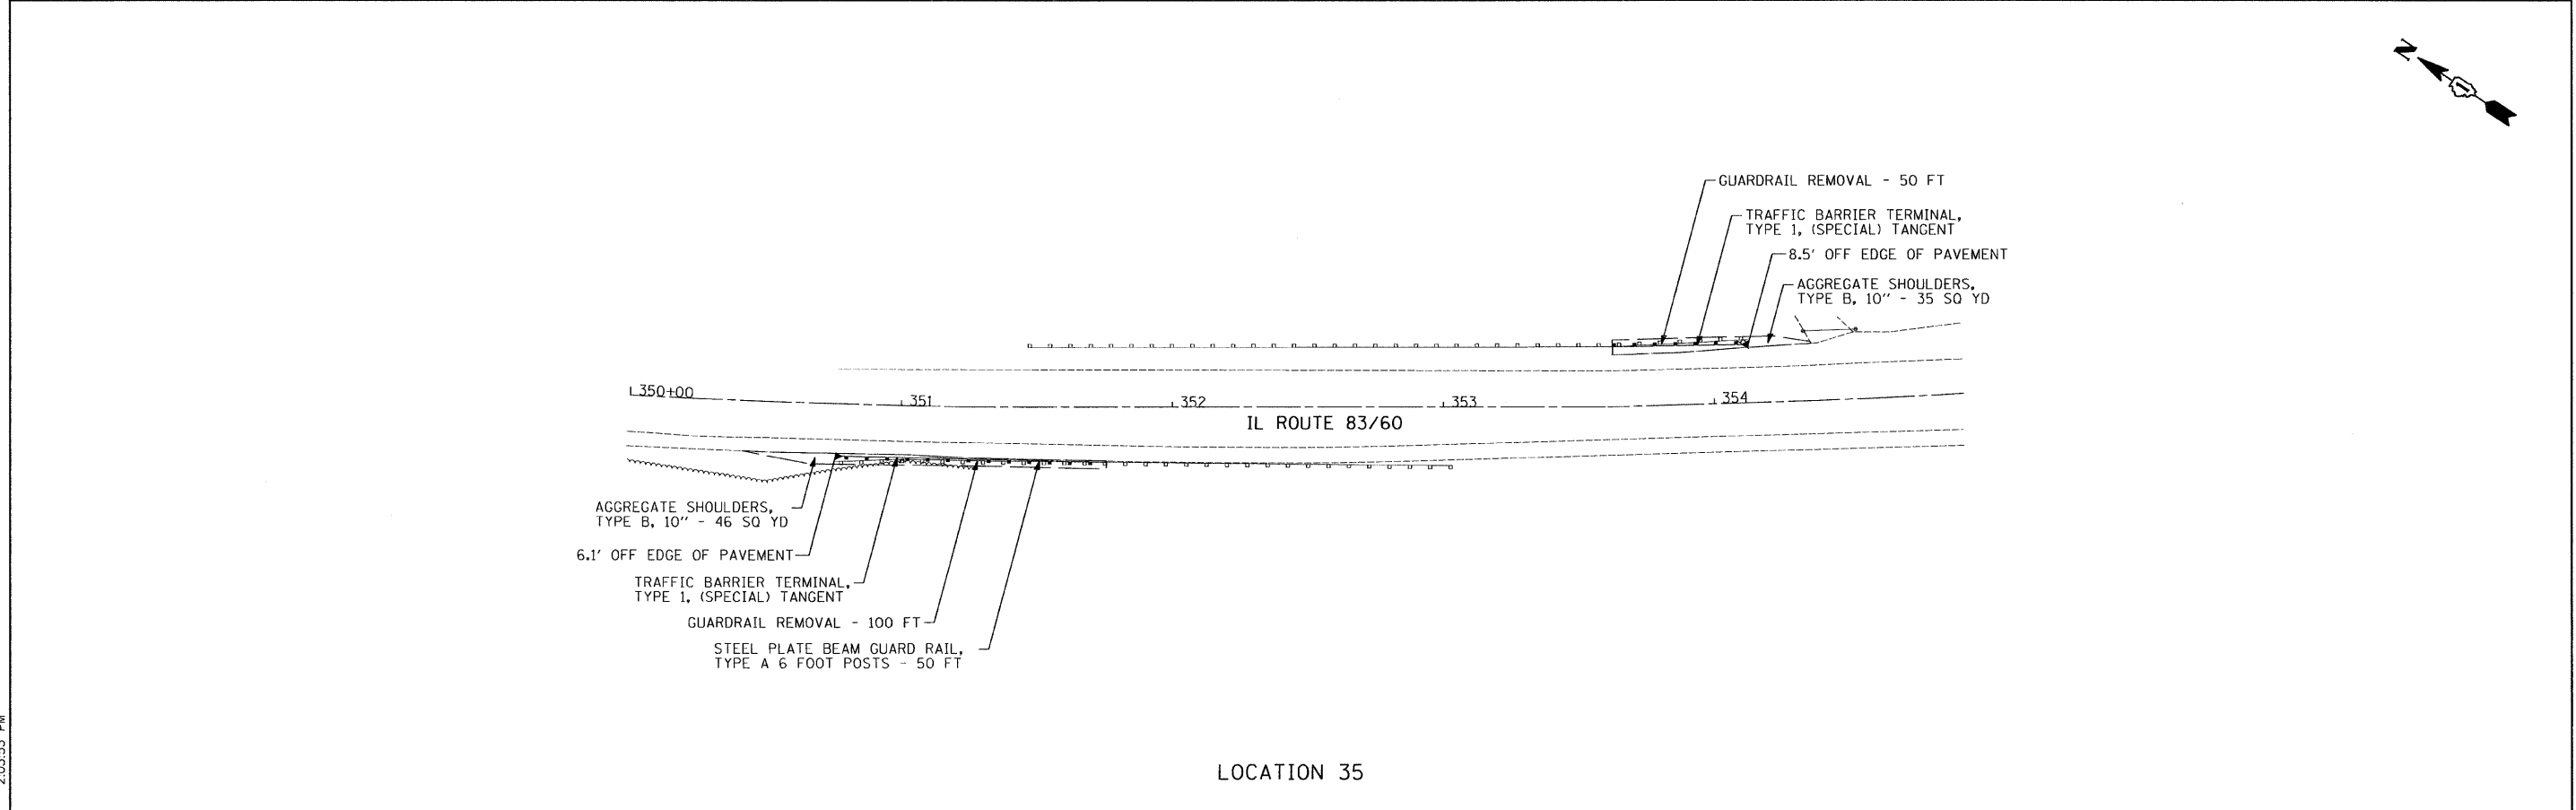


NOTE:  
 LOCATION 28 AND LOCATIONS 30-31  
 WORK HAVE BEEN COMPLETED BY OTHERS  
 LOCATION 29 COULD NOT BE LOCATED

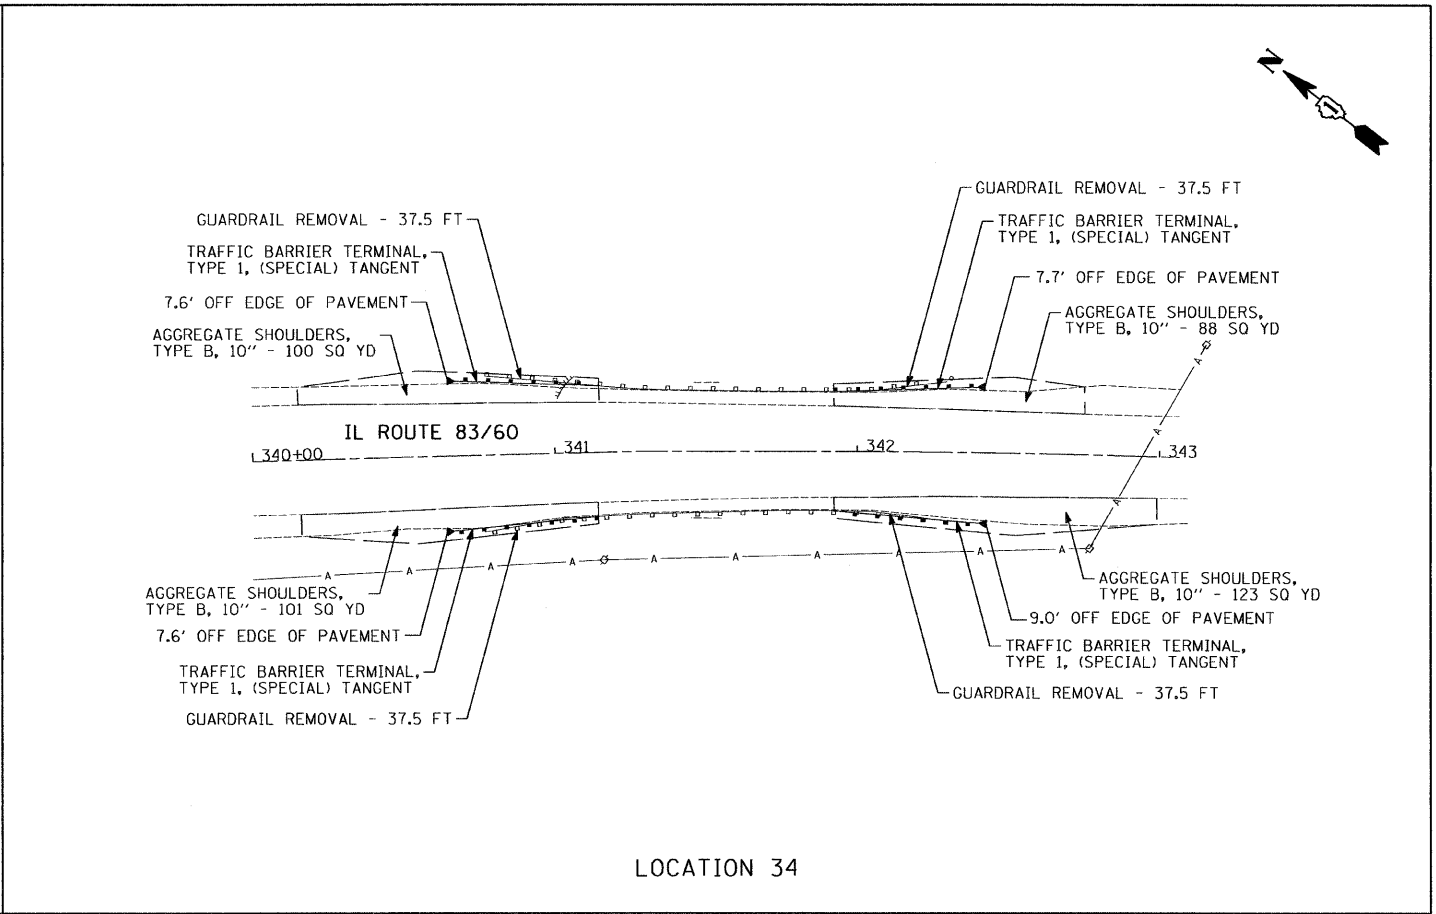

h:\p\2011\201113012-09\cadd\site\ogd\00\0160M51-shl-plan08.dgn  
 12/27/2011 2:03:53 PM

FILE NAME =	USER NAME = .USER.	DESIGNED - EAF	REVISED -	<b>STATE OF ILLINOIS</b> <b>DEPARTMENT OF TRANSPORTATION</b>	<b>GUARDRAIL IMPROVEMENTS - LAKE COUNTY</b> <b>ROADWAY PLANS</b>		F.A. RTE.	SECTION	COUNTY	TOTAL SHEETS	SHEET NO.	
#FILE#		DRAWN - EAF	REVISED -		SCALE: 30	SHEET NO. 8 OF 12 SHEETS	STA.	TO STA.	2010-117-GRR	LAKE	19	12
		CHECKED - RS	REVISED -						VARIOUS ROUTES	CONTRACT NO. 60M51		
		DATE - 12/28/2011	REVISED -		ILLINOIS FED. AID PROJECT							