


LOCATION 47

NOTE:
LOCATION 46 IS TO BE
REPLACED IN CONTRACT 60K51

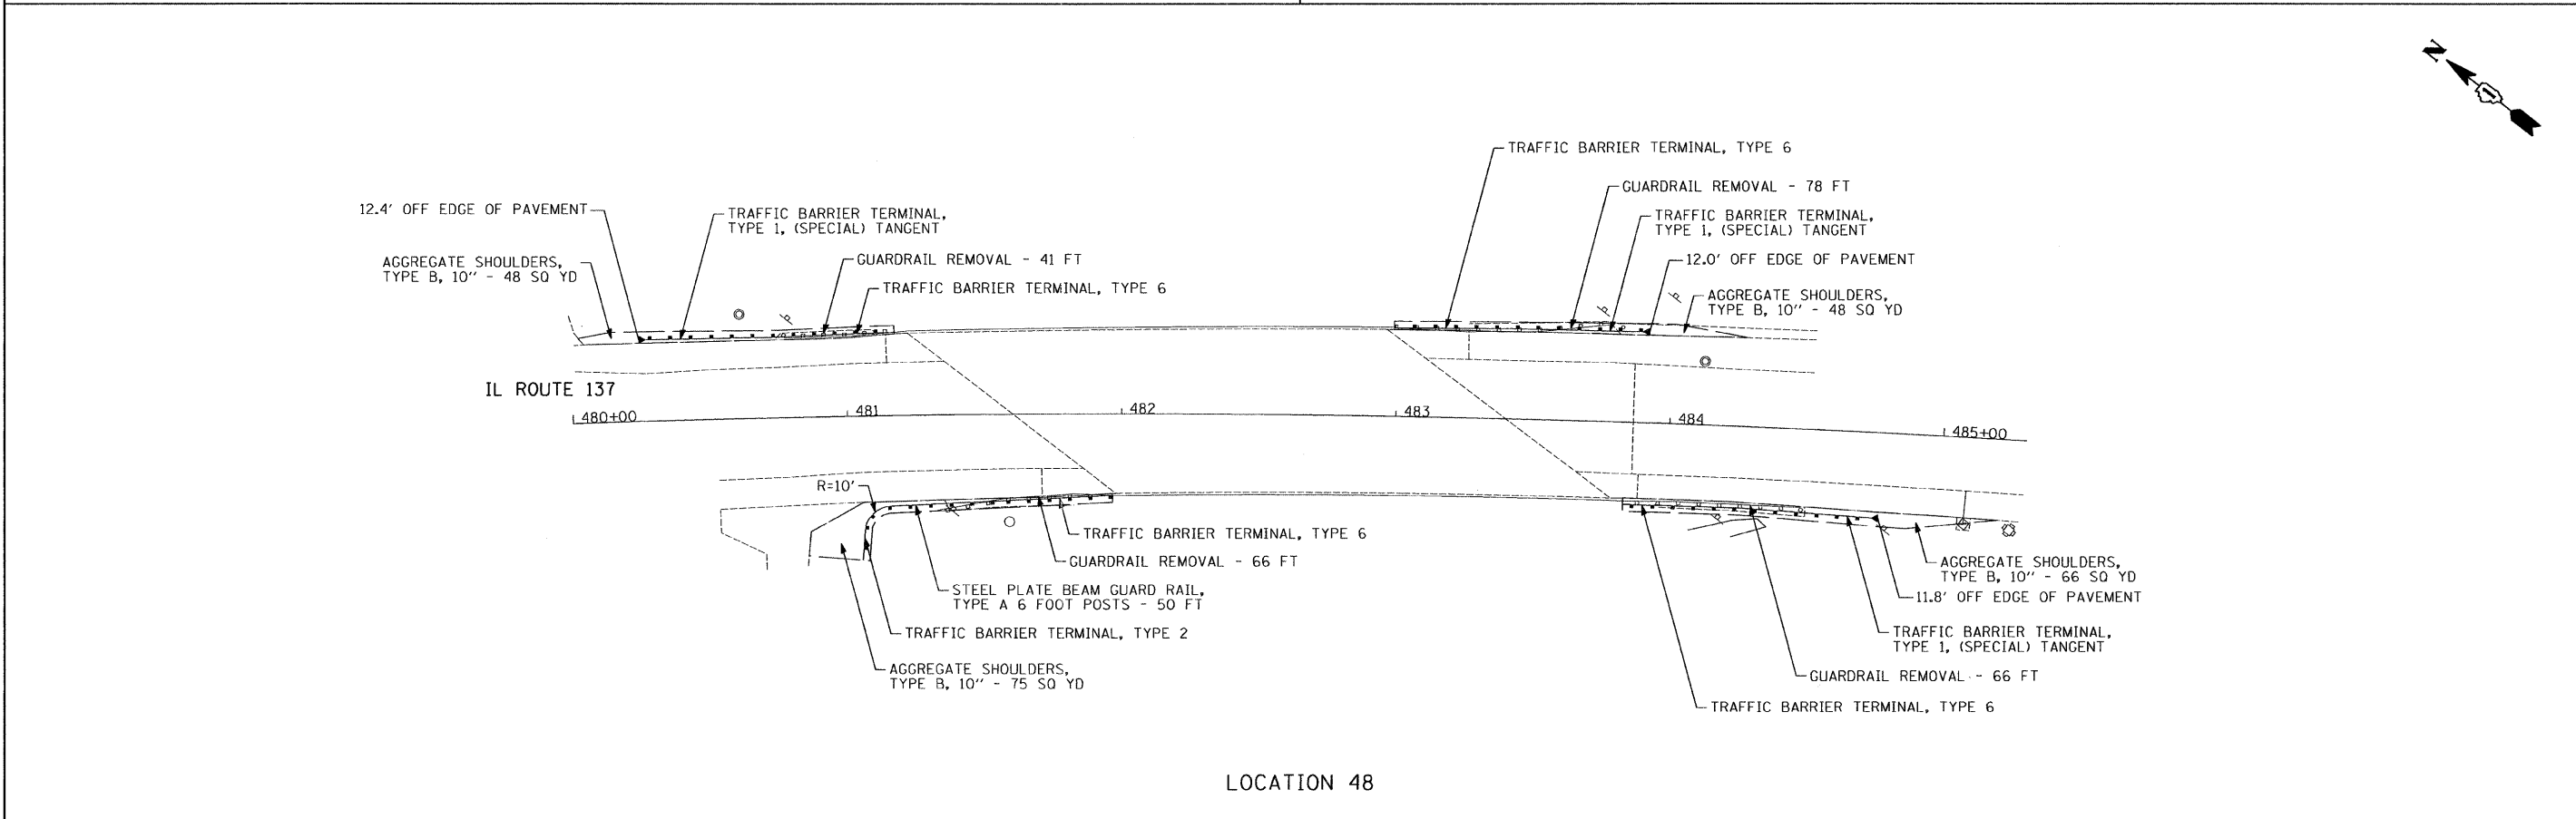

LOCATION 48

I:\projects\2011\201113012-09\road\site\ dgn\001\60M51 - int-plan11.dgn
 12/27/2011 2:04:05 PM

FILE NAME =	USER NAME = .USER.	DESIGNED - EAF	REVISED -
#FILEL\$		DRAWN - EAF	REVISED -
	PLOT SCALE = 30.0000' / IN.	CHECKED - RS	REVISED -
	PLOT DATE = 12/27/2011	DATE - 12/28/2011	REVISED -

**STATE OF ILLINOIS
DEPARTMENT OF TRANSPORTATION**

**GUARDRAIL IMPROVEMENTS - LAKE COUNTY
ROADWAY PLANS**

SCALE: 30 SHEET NO. 11 OF 12 SHEETS STA. TO STA.

F.A. RTE.	SECTION	COUNTY	TOTAL SHEETS	SHEET NO.
*	2010-117-GRR	LAKE	19	15
* VARIOUS ROUTES		CONTRACT NO. 60M51		
ILLINOIS FED. AID PROJECT				