


DETAIL A

ENTRY/EXIT OF CONDUIT IN BRIDGE SUPERSTRUCTURE

* THE CONDUIT BEND RADIUS SHALL MEET THE FIBER OPTIC CABLE BEND RADIUS REQUIREMENTS AS STATED IN THE STANDARD SPECIFICATIONS

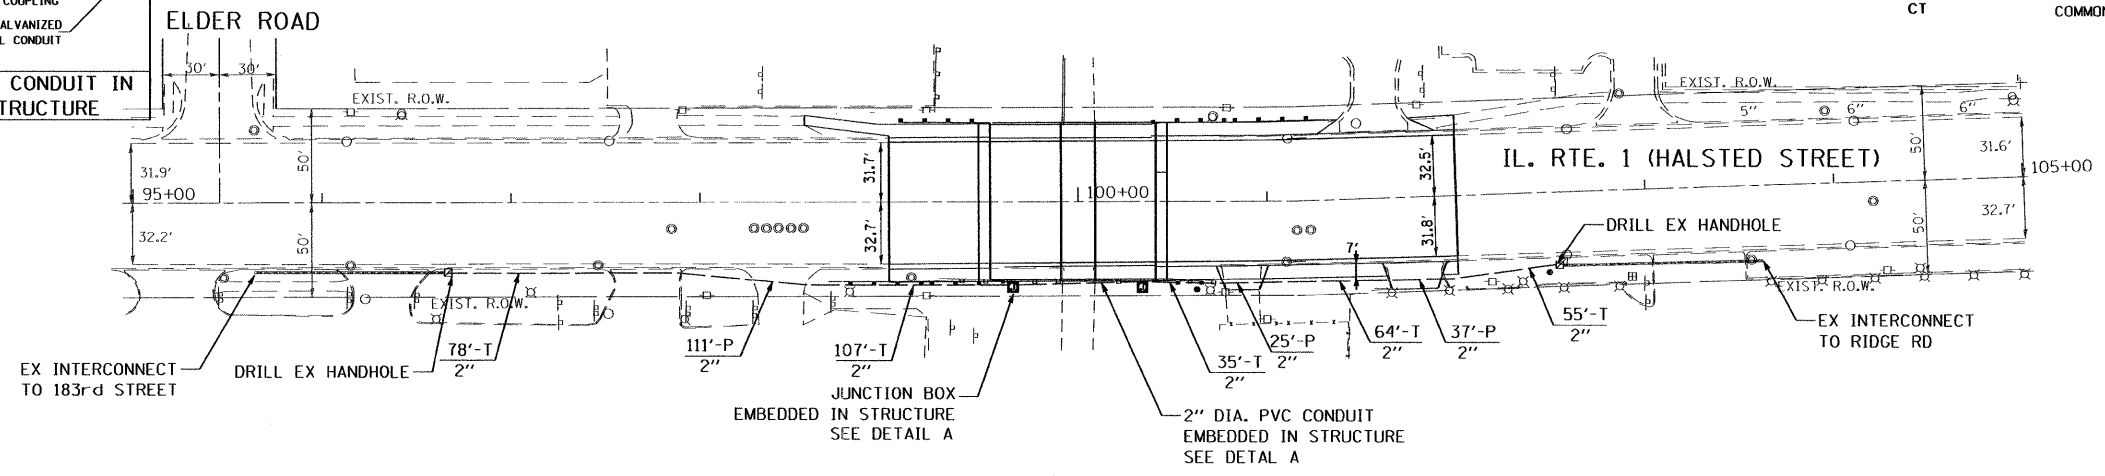


INTERCONNECT PLAN LEGEND

PROPOSED	EXISTING	
[Symbol]	[Symbol]	CONTROLLER
[Symbol]	[Symbol]	MASTER CONTROLLER
[Symbol]	[Symbol]	DOUBLE HANDHOLE
[Symbol]	[Symbol]	HANDHOLE
[Symbol]	[Symbol]	HEAVY DUTY HANDHOLE
[Symbol]	[Symbol]	G.S. CONDUIT IN TRENCH OR PUSHED
[Symbol]	[Symbol]	INTERSECTION AND SAMPLING (SYSTEM) DETECTOR LOOP
[Symbol]	[Symbol]	TELEPHONE
[Symbol]	[Symbol]	INTERSECTION SYSTEM
[Symbol]	[Symbol]	UNIT DUCT
[Symbol]	[Symbol]	COMMON TRENCH

INTERCONNECT PLAN


LEGEND

[Symbol]	EXISTING CONTROLLER
[Symbol]	EXISTING MASTER CONTROLLER
[Symbol]	EXISTING DOUBLE HANDHOLE
[Symbol]	EXISTING HANDHOLE
[Symbol]	HEAVY DUTY HANDHOLE
[Symbol]	G.S. CONDUIT IN TRENCH OR PUSHED
[Symbol]	INTERSECTION AND SAMPLING (SYSTEM) DETECTOR LOOP
[Symbol]	TELEPHONE
[Symbol]	TEMPORARY RADIO INTERCONNECT ANTENNA
[Symbol]	TEMPORARY WOOD POLE

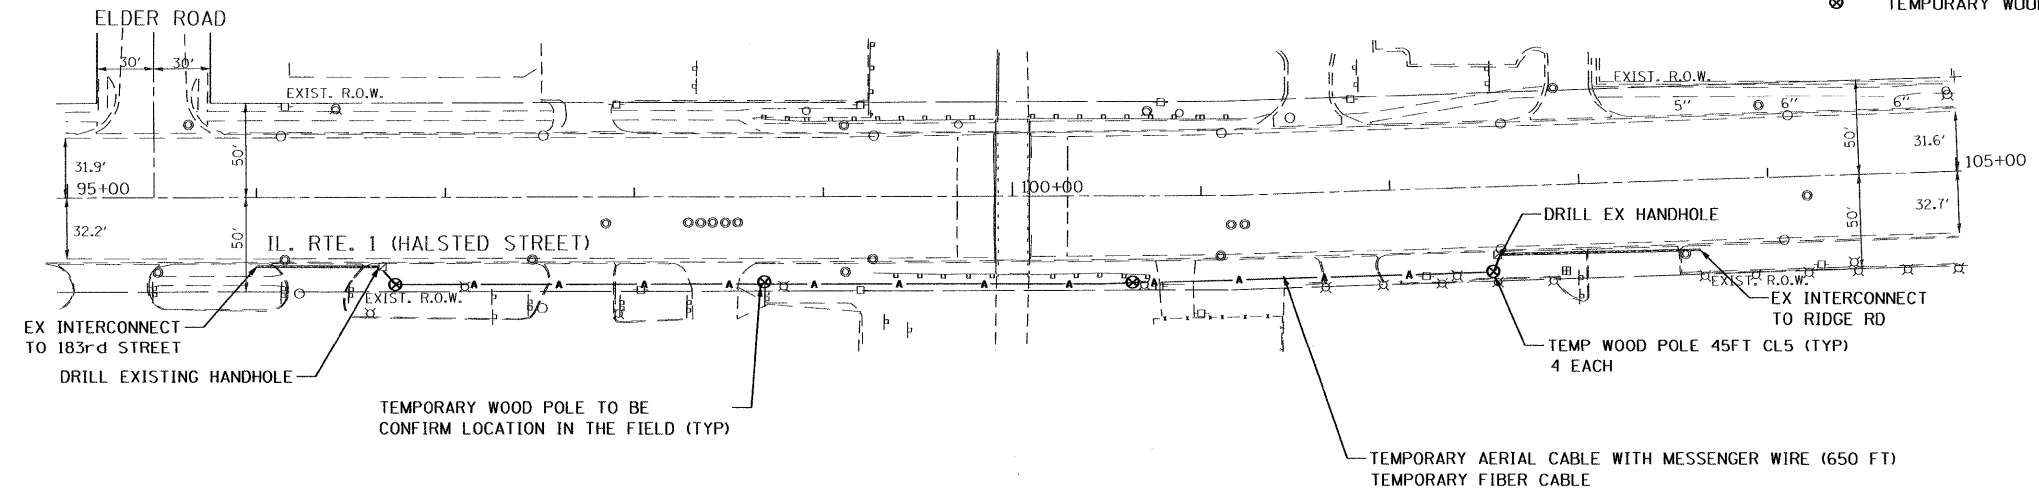

TEMPORARY INTERCONNECT PLAN PARTIAL OVERHEAD OPTION

FILE NAME : F:\2007\ME\07880_Ver\Ver-Phi\Cadd\W038_IL_R1\Shets\101-DIG0P38-sh1-Intcon.dgn
 USER NAME : Millenna Professional Services


 204 22ND Street, Suite 216, Lombard, IL 60148
 630.785.8110 voice, 630.839.2566 fax
 www.mps-ll.com
MILLENNIA PROFESSIONAL SERVICES

DESIGNED -	CJD	REVISED -	
DRAWN -	CJD	REVISED -	
CHECKED -	TVN	REVISED -	
DATE -	12/29/2011	REVISED -	

STATE OF ILLINOIS
DEPARTMENT OF TRANSPORTATION

ILLINOIS ROUTE 1 (HALSTED ST)		INTERCONNECT PLAN	
OVER IC RR (ABANDONED) (SN 016-2859)			
SCALE: 1"=50'	SHEET NO. 1 OF 1 SHEETS	STA. 91+00 TO STA. 109+00	

F.A.P. RTE. 876	SECTION 2011-032-BR	COUNTY COOK	TOTAL SHEETS 41	SHEET NO. 10A
CONTRACT NO. 60P38				
FED. ROAD DIST. NO. 1 ILLINOIS FED. AID PROJECT				

P:\2007\ME\07880_Ver\Ver-Phi\Cadd\W038_IL_R1\Shets\101-DIG0P38-sh1-Intcon.dgn